


NB/ THIS DRAWING TO BE READ IN CONJUNCTION WITH ATTACHED BUILDING REGULATION NOTES

23.124

06.

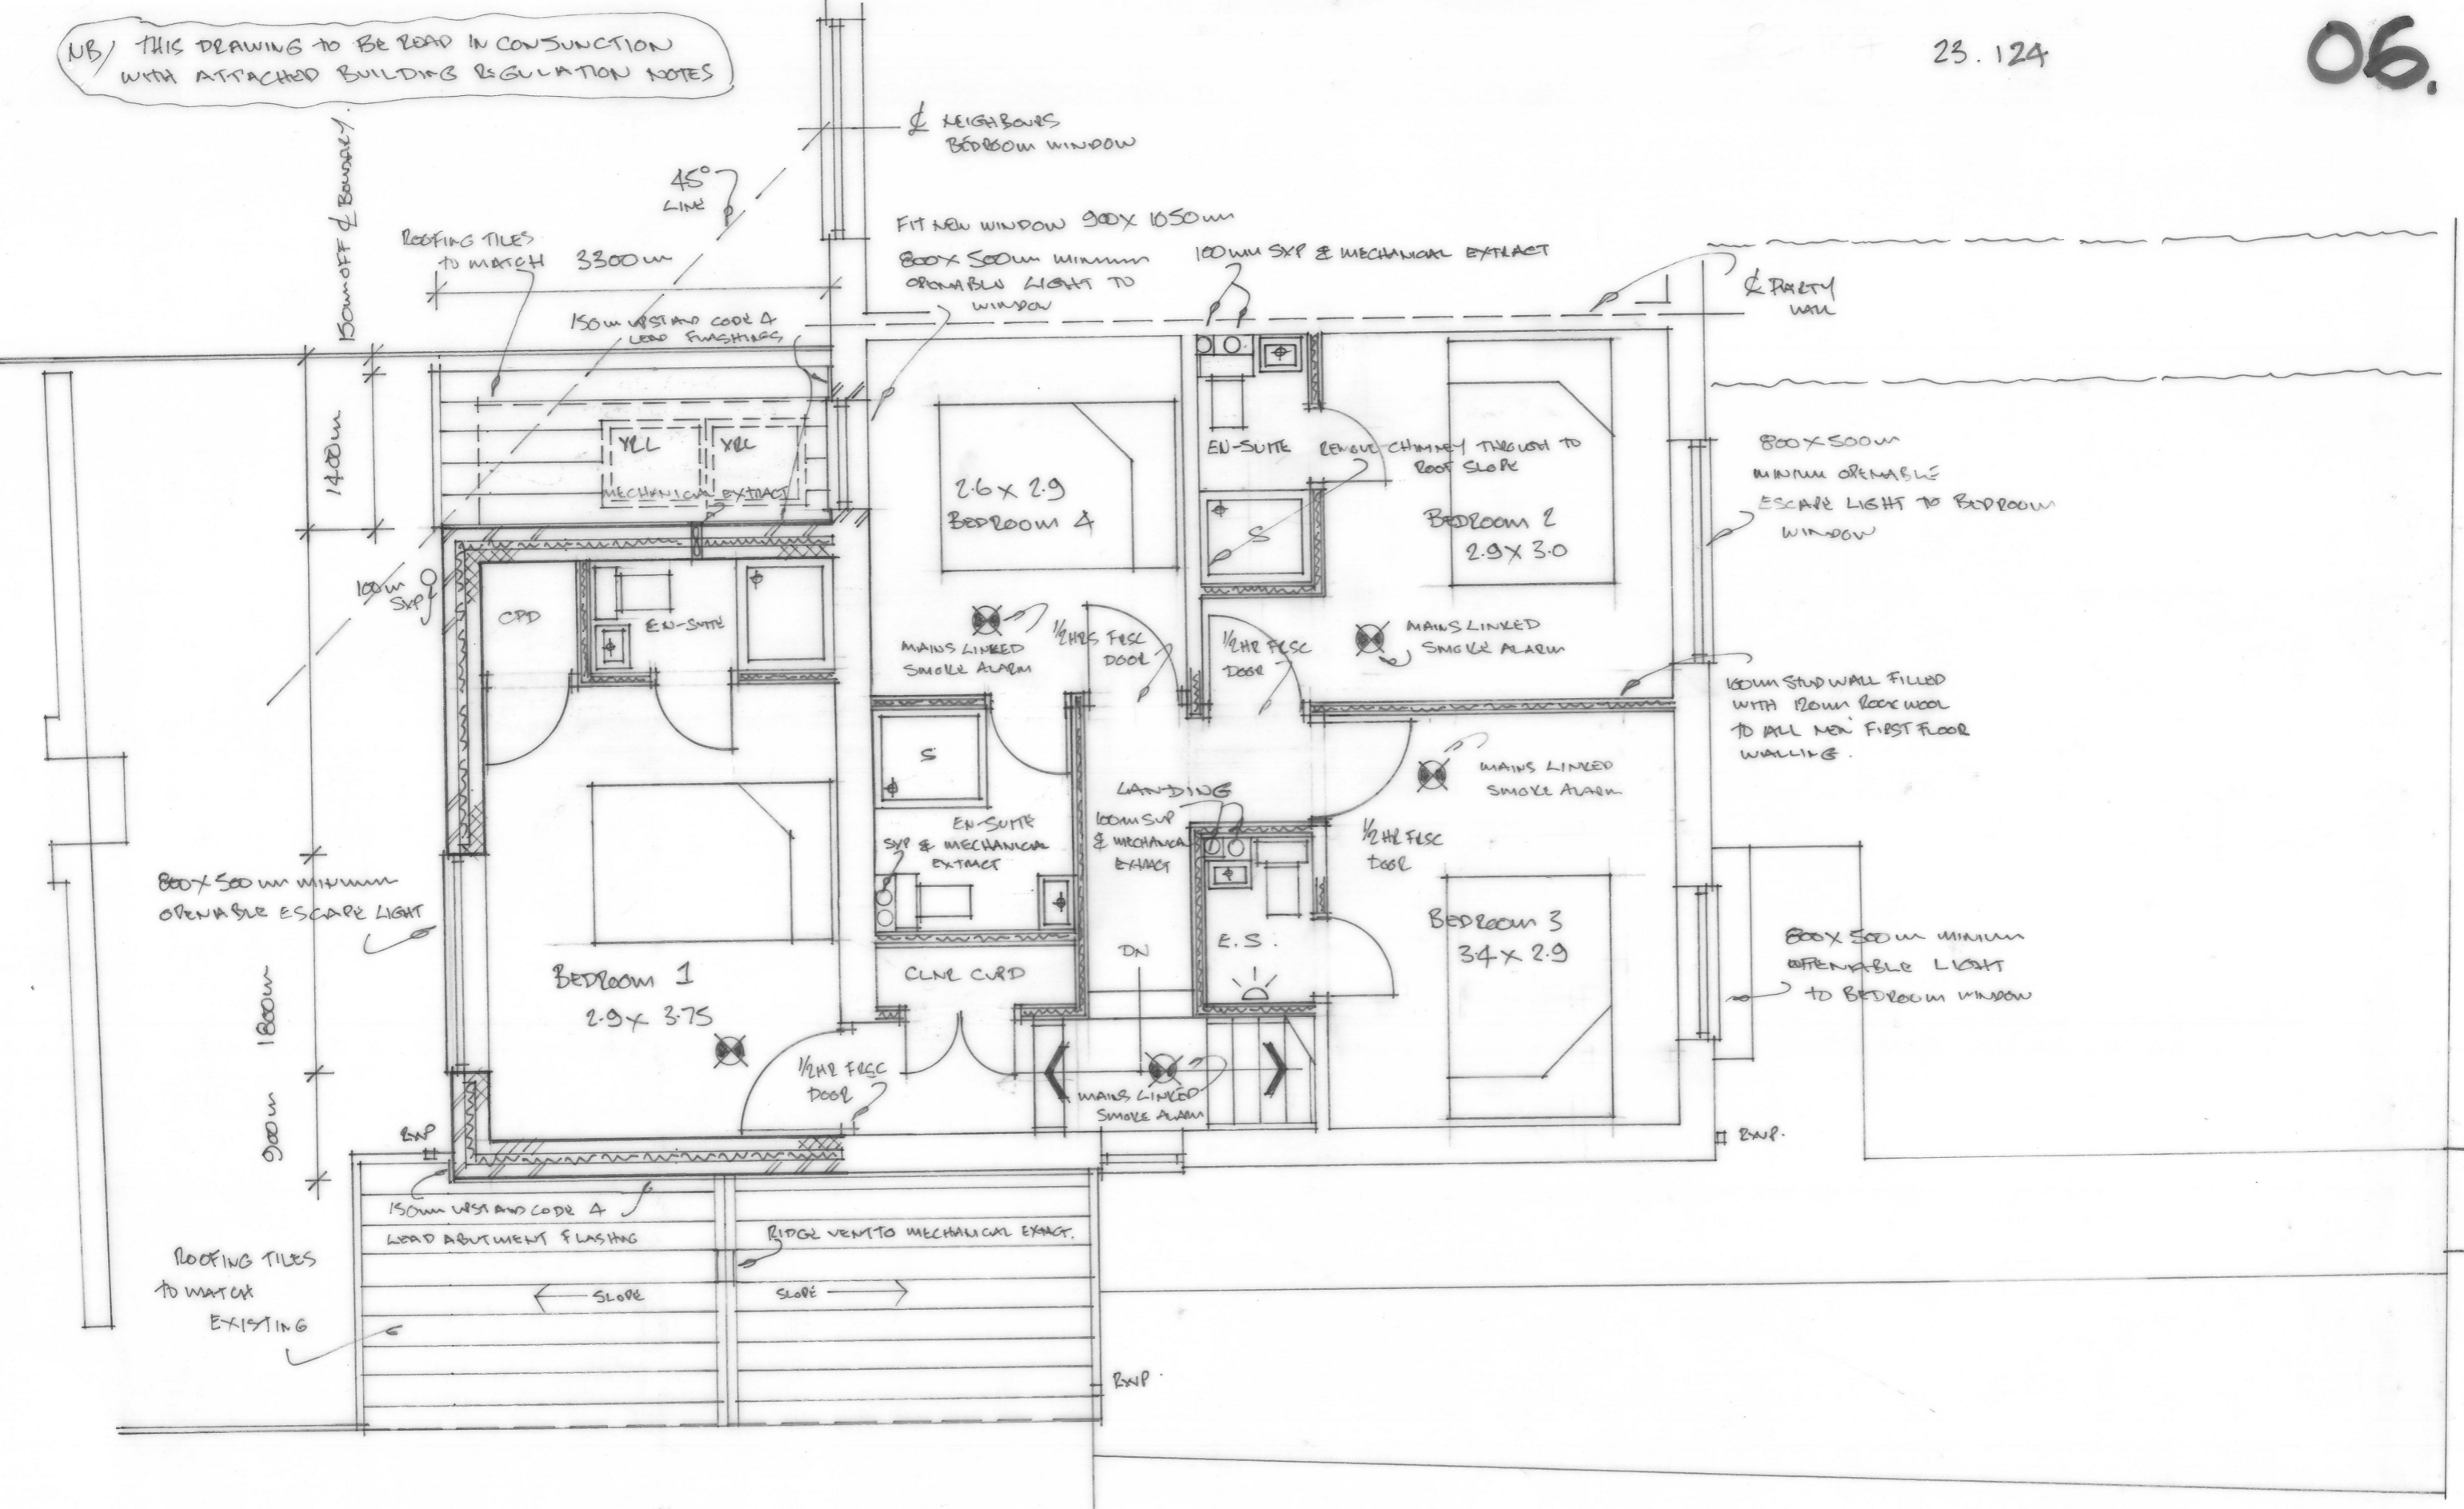

PROPOSED FIRST FLOOR PLAN 1:50