


NB/ THIS DRAWING TO BE READ IN CONJUNCTION WITH ATTACHED BUILDING REGULATION NOTES

23. 124

07.

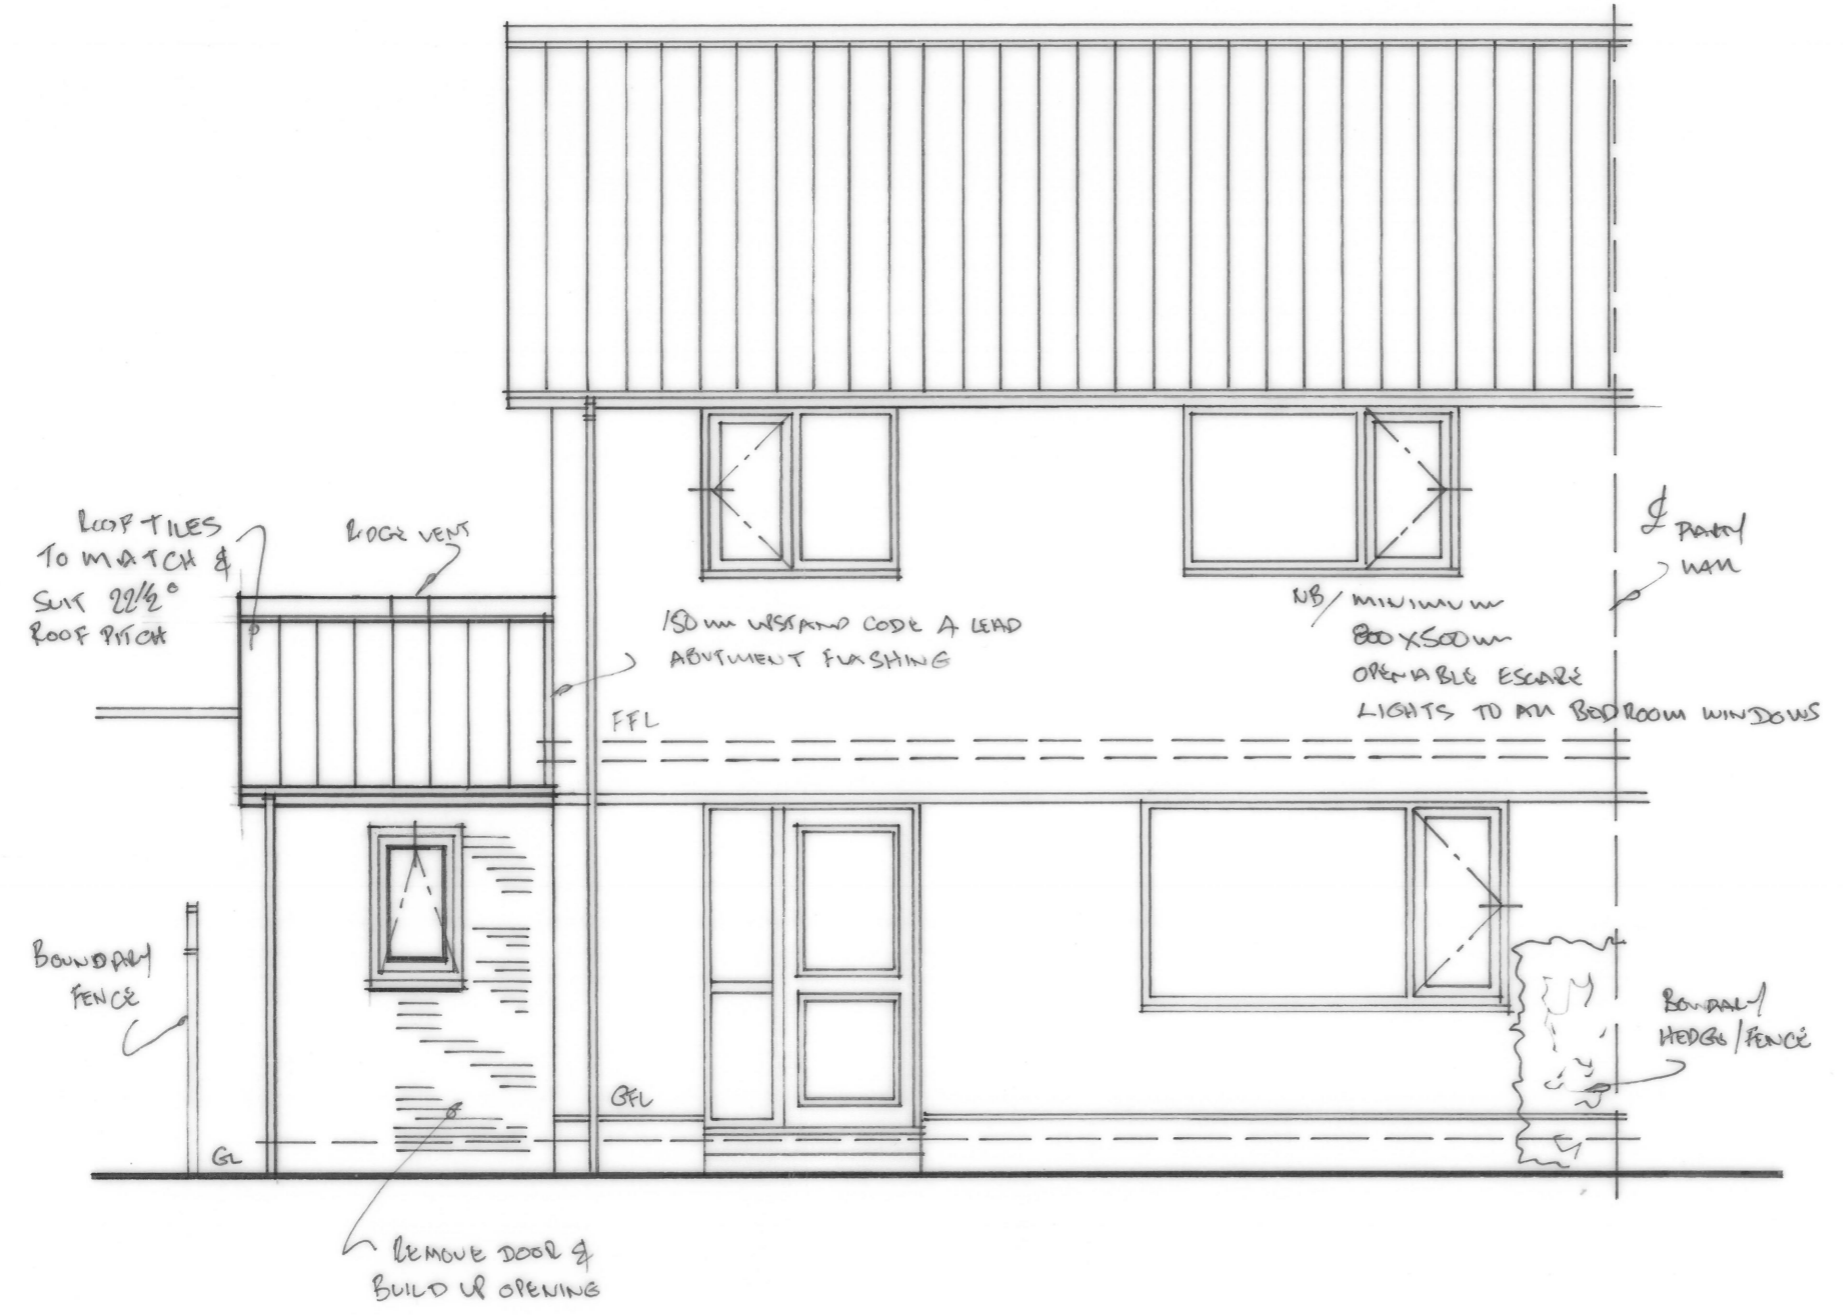

PROPOSED FRONT ELEVATION 1.50