


NB/ THIS DRAWING TO BE READ IN CONJUNCTION WITH ATTACHED BUILDING REGULATION NOTES

23.124

09.

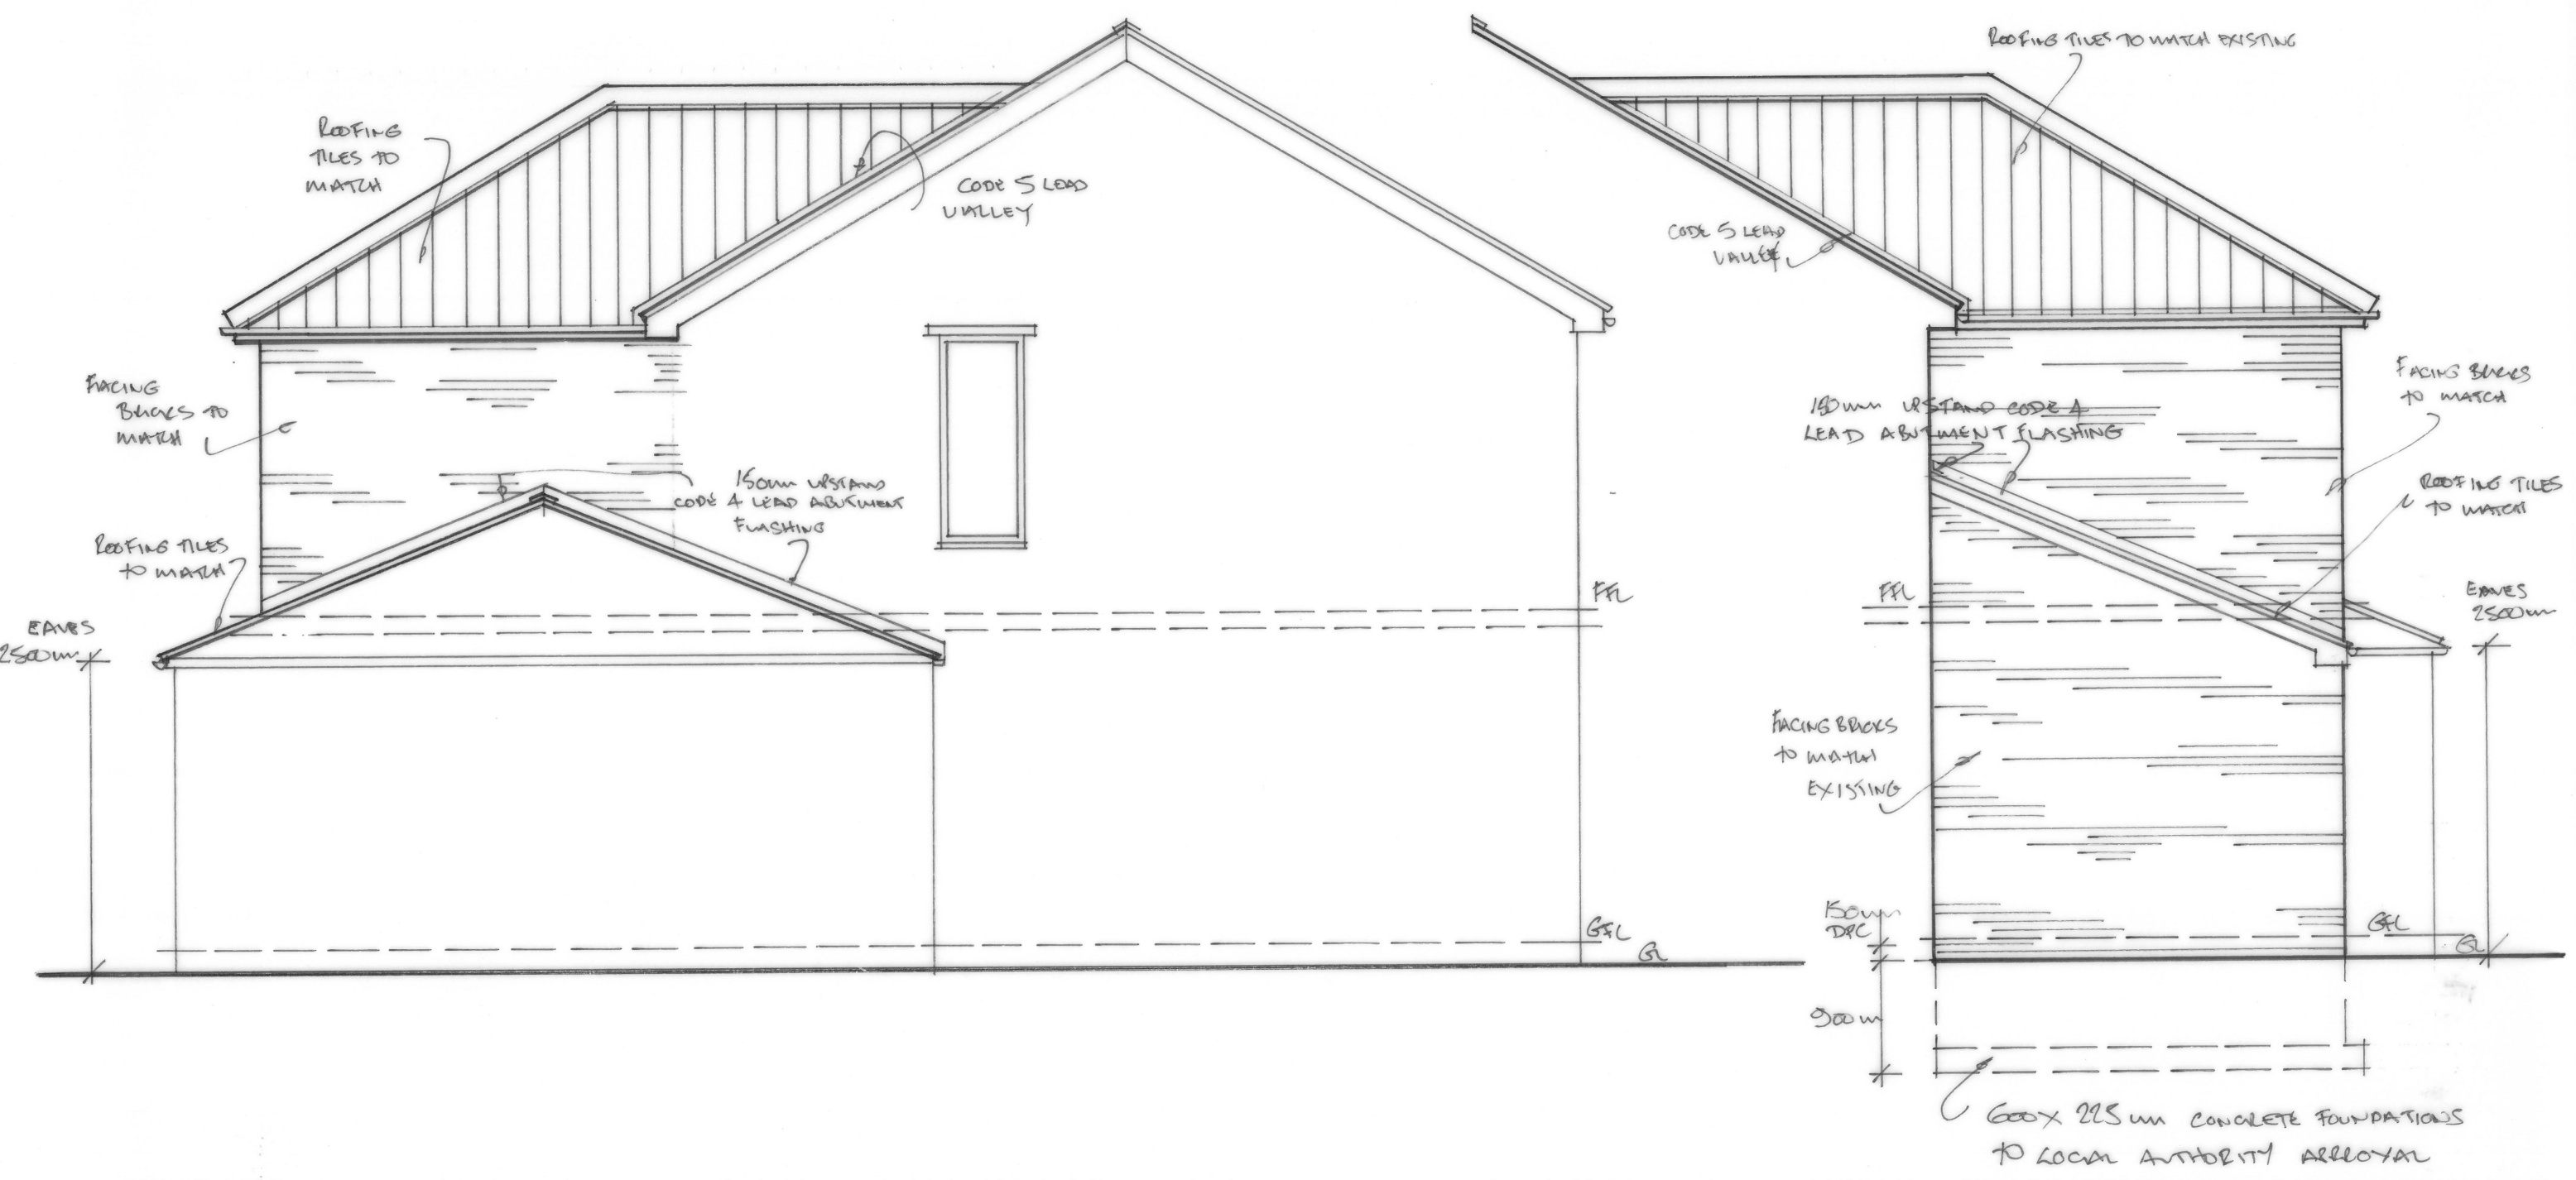

PROPOSED GABLE ELEVATION 1.50

PROPOSED BOUNDARY RETURN ELEVATION 1.50