


NB/ THIS DRAWING TO BE READ IN CONJUNCTION WITH ATTACHED BUILDING REGULATION NOTES

23.124

08

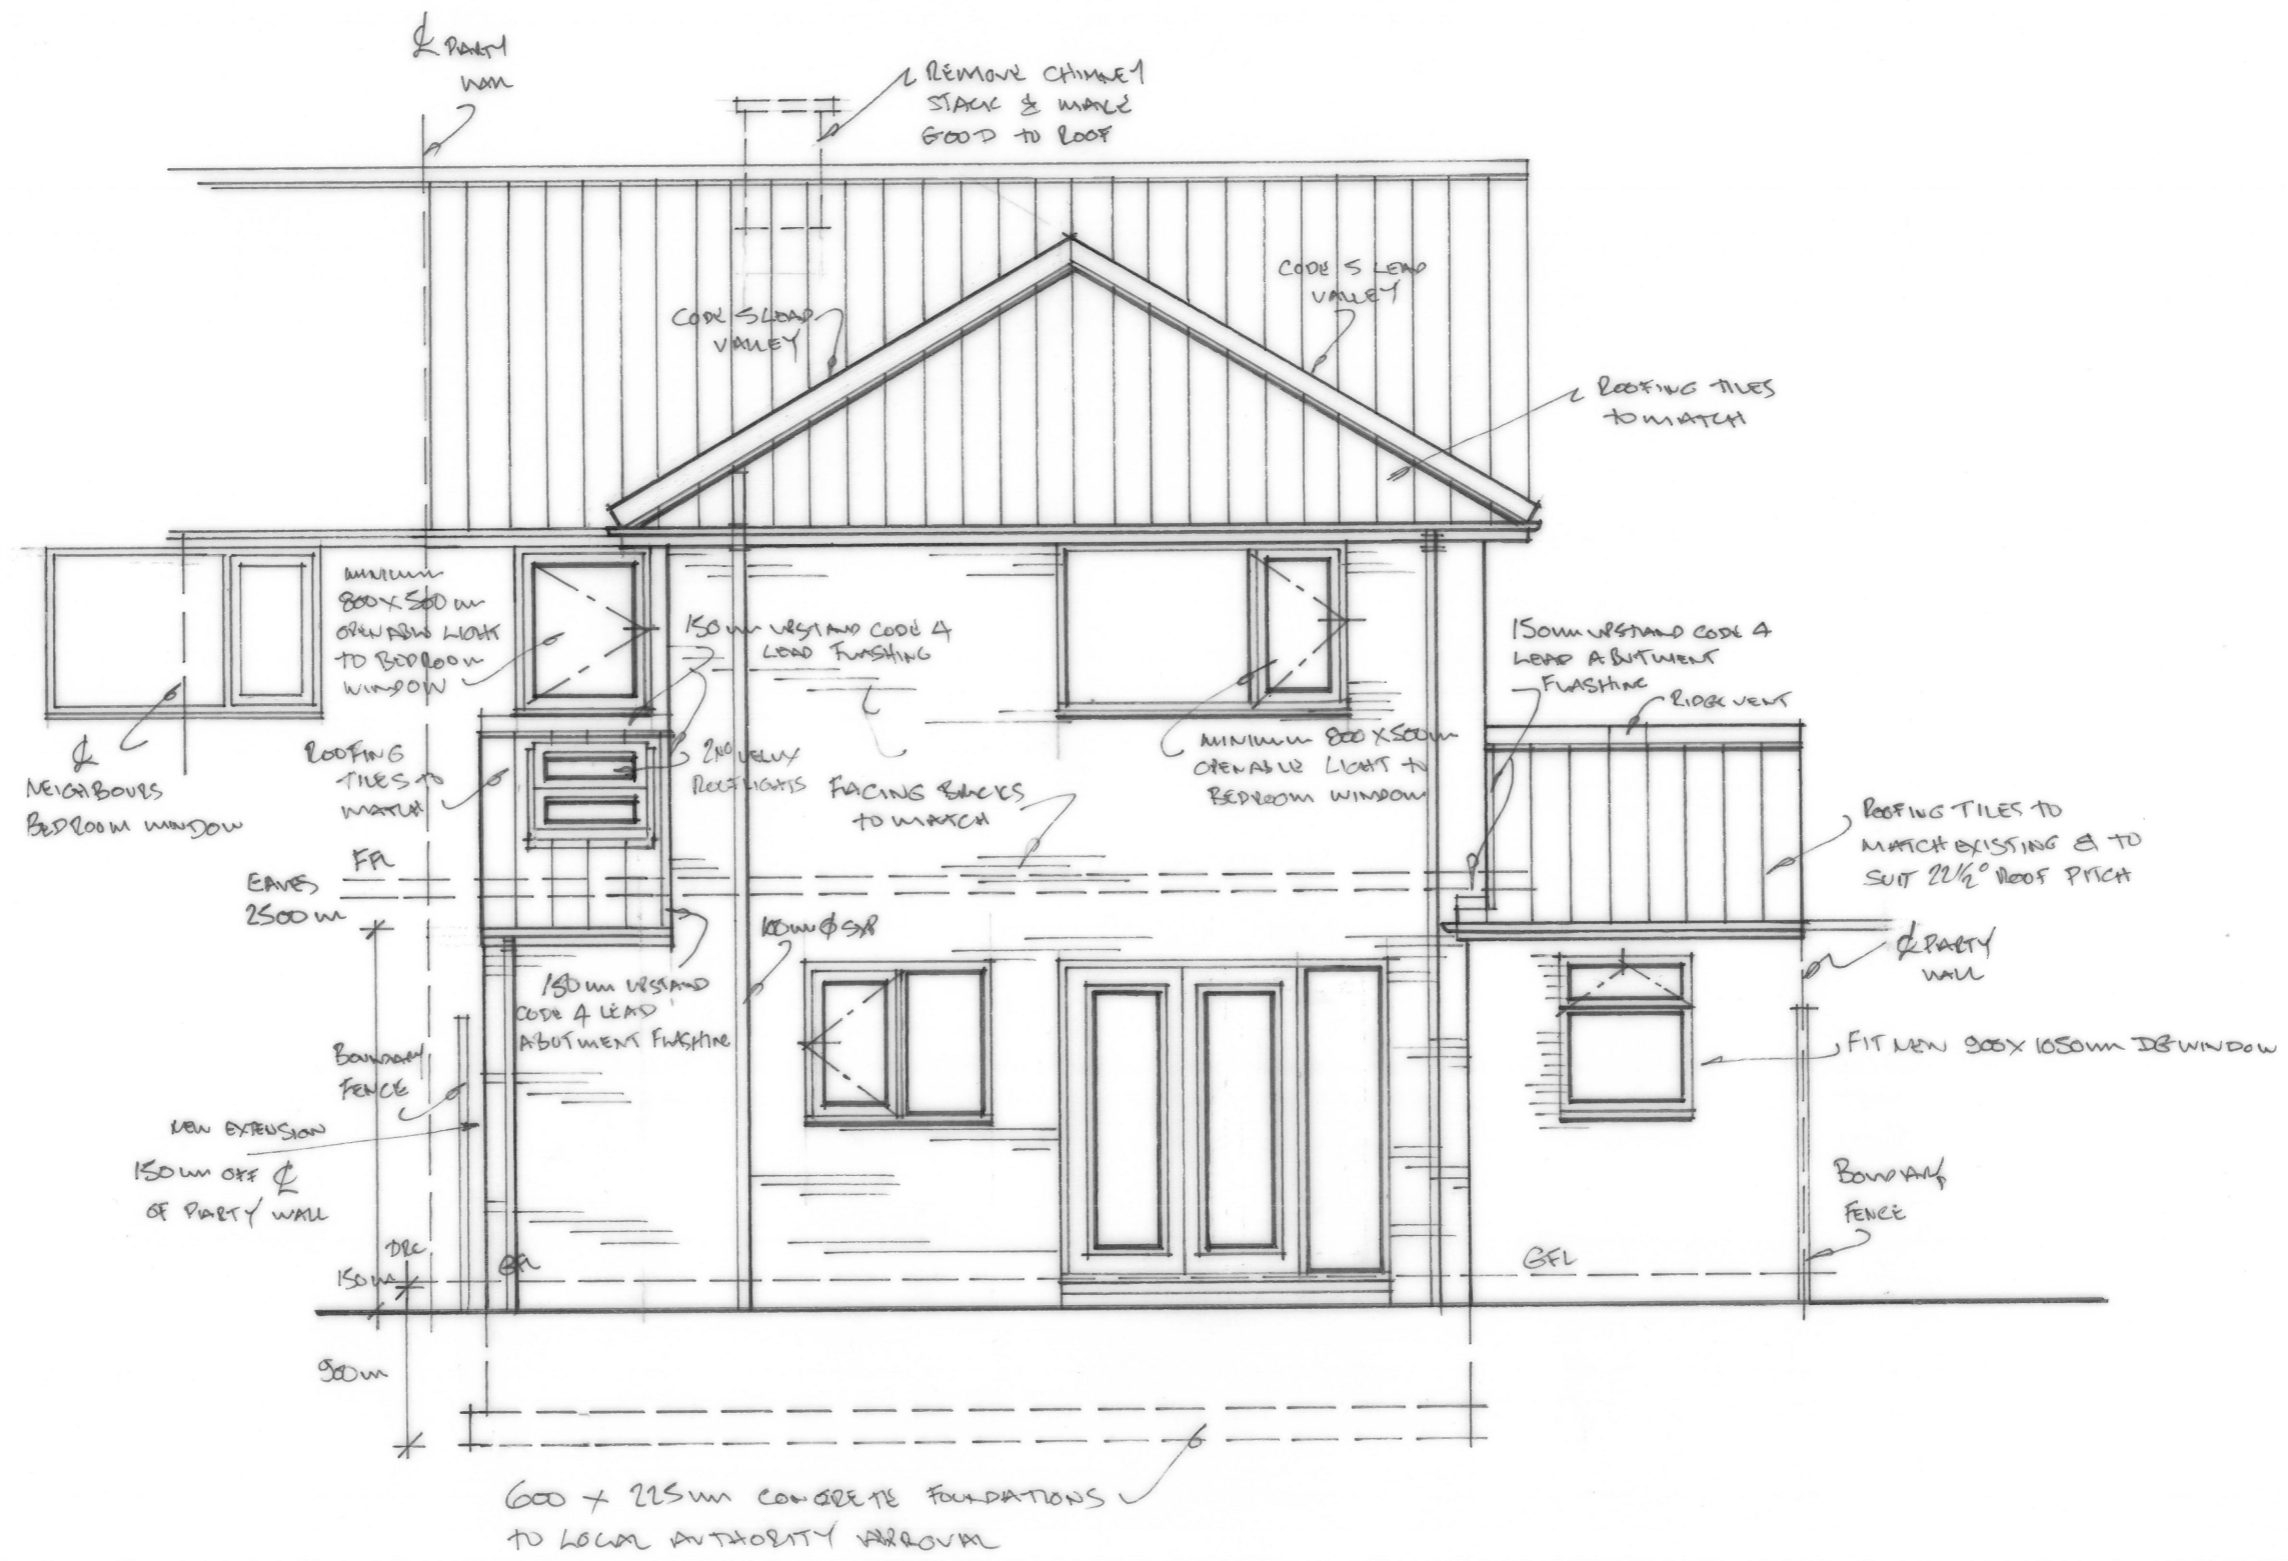

PROPOSED REAR ELEVATION 1:50