


# PROPOSED BLOCK PLAN 1:500

69 WELBECK AVENUE  
DARLINGTON DL1 2DR

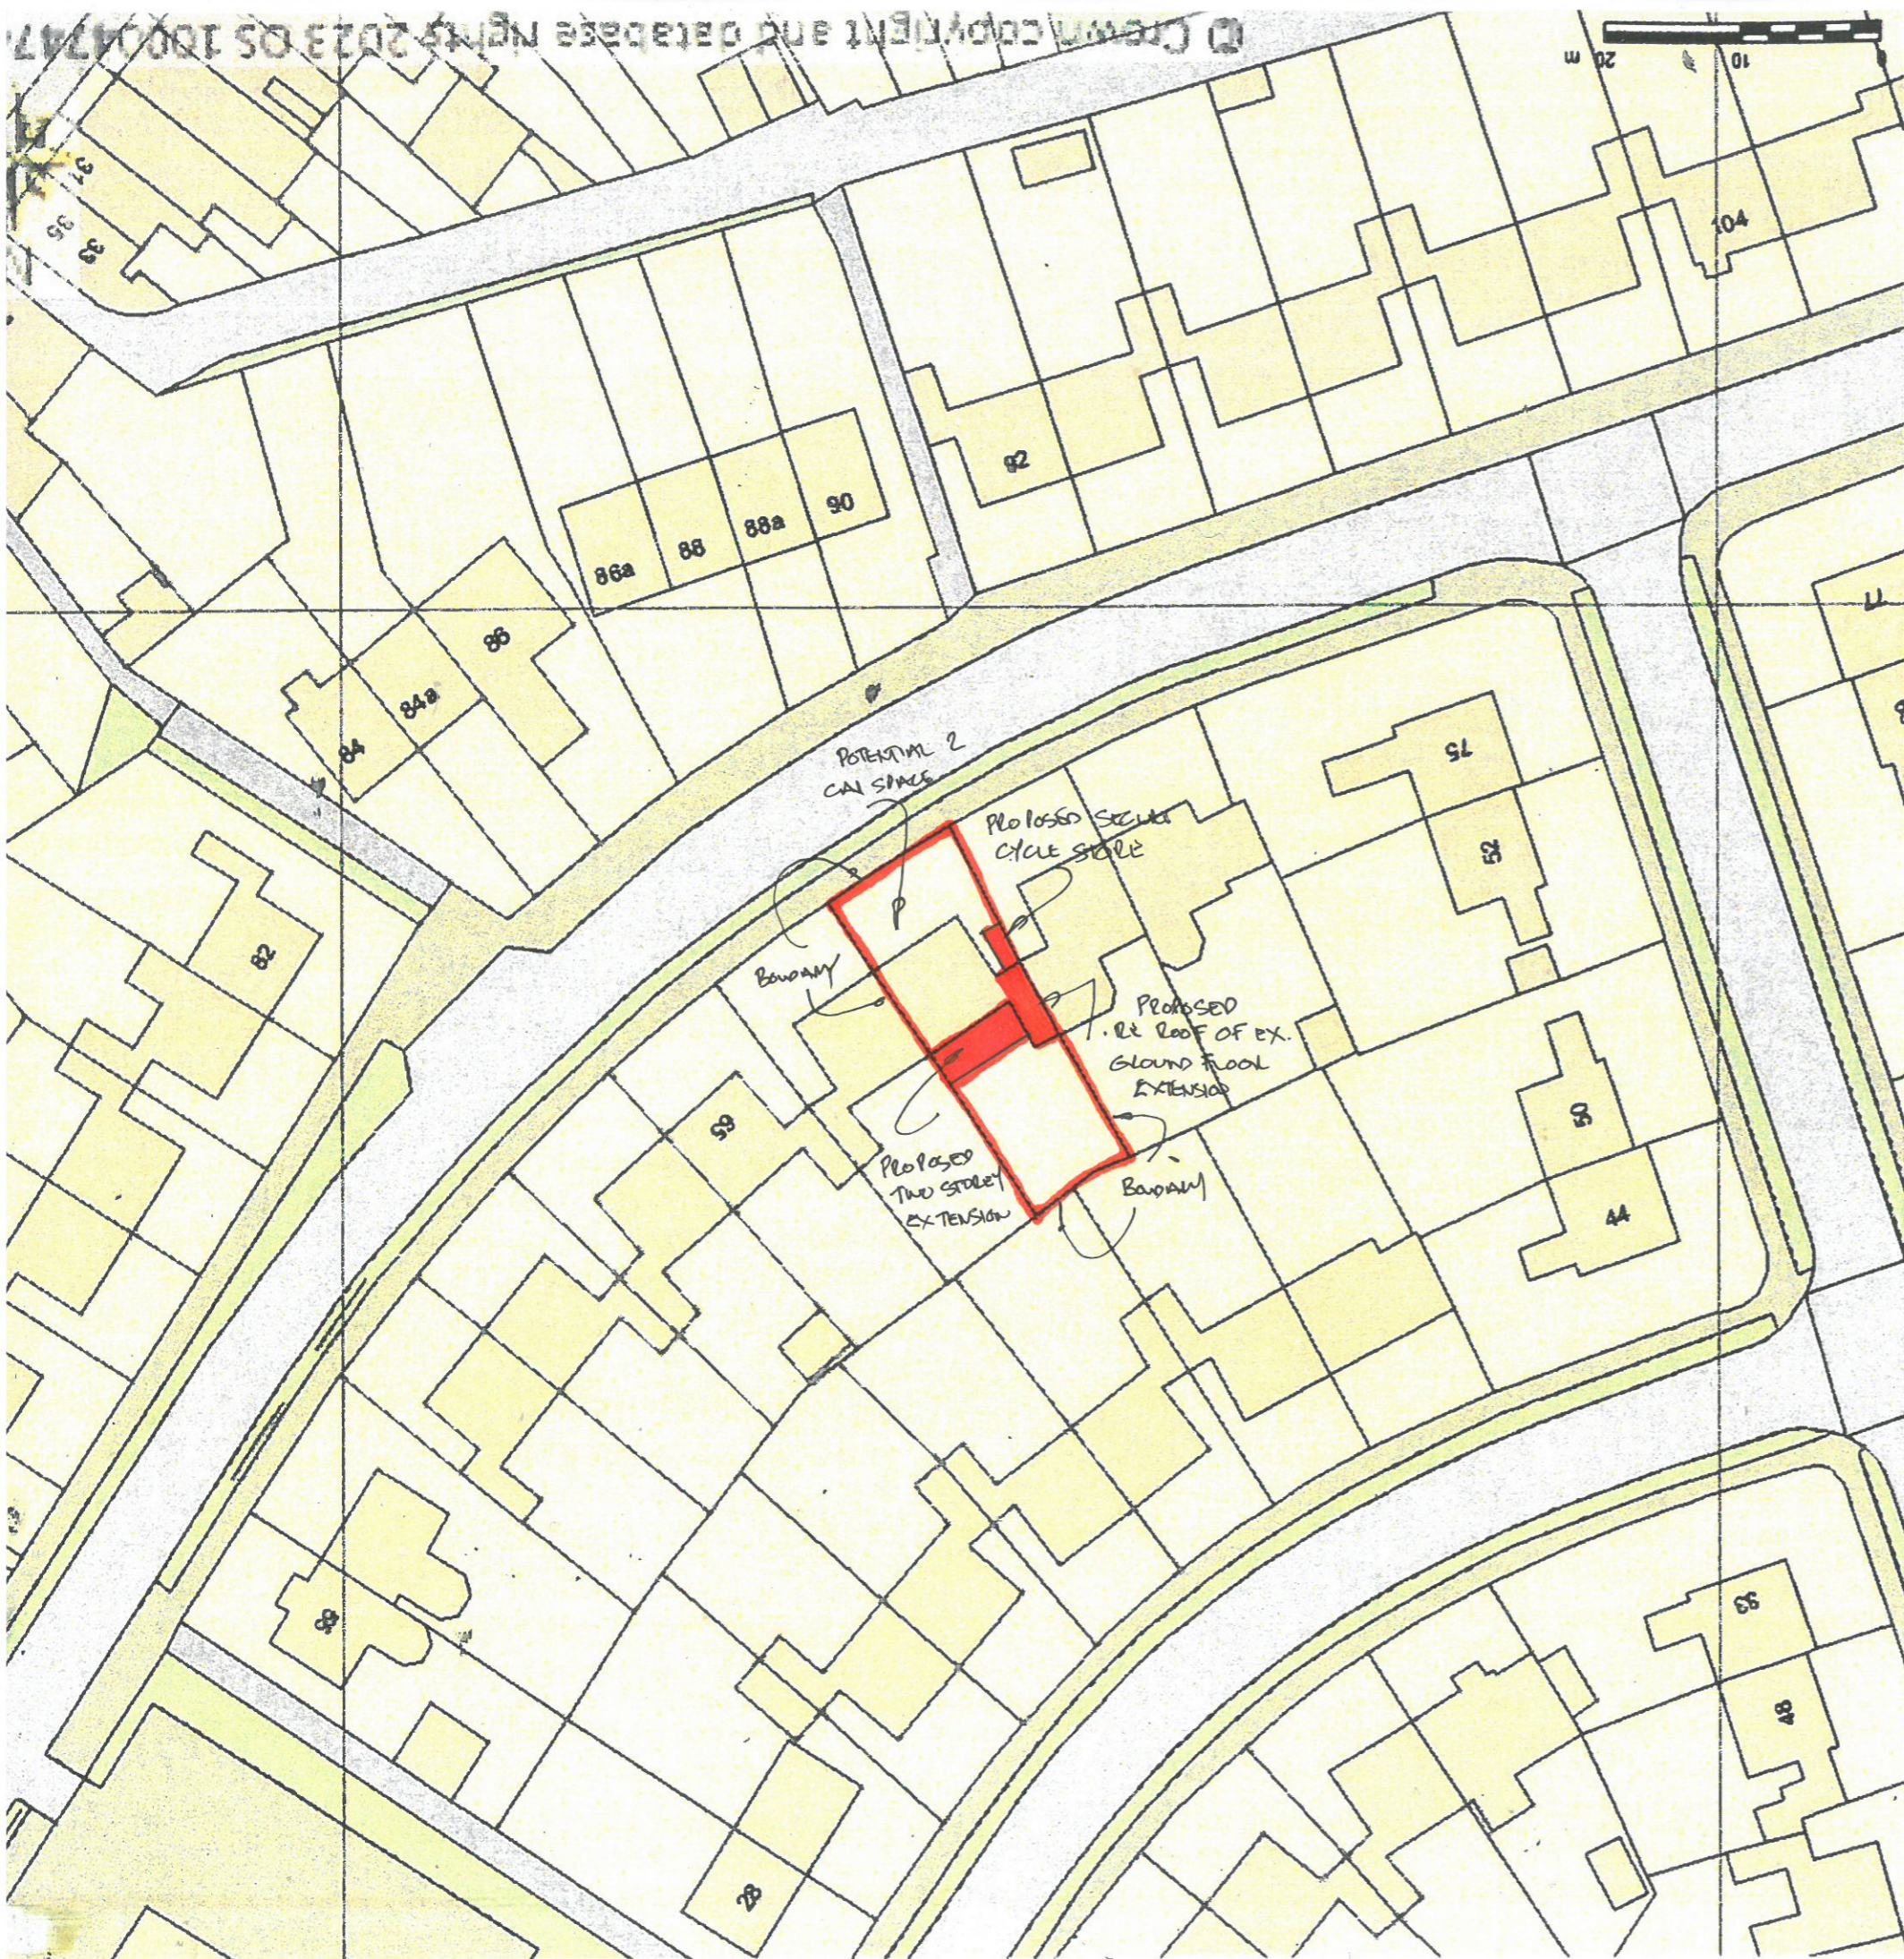

BLOCK PLAN 1:500