


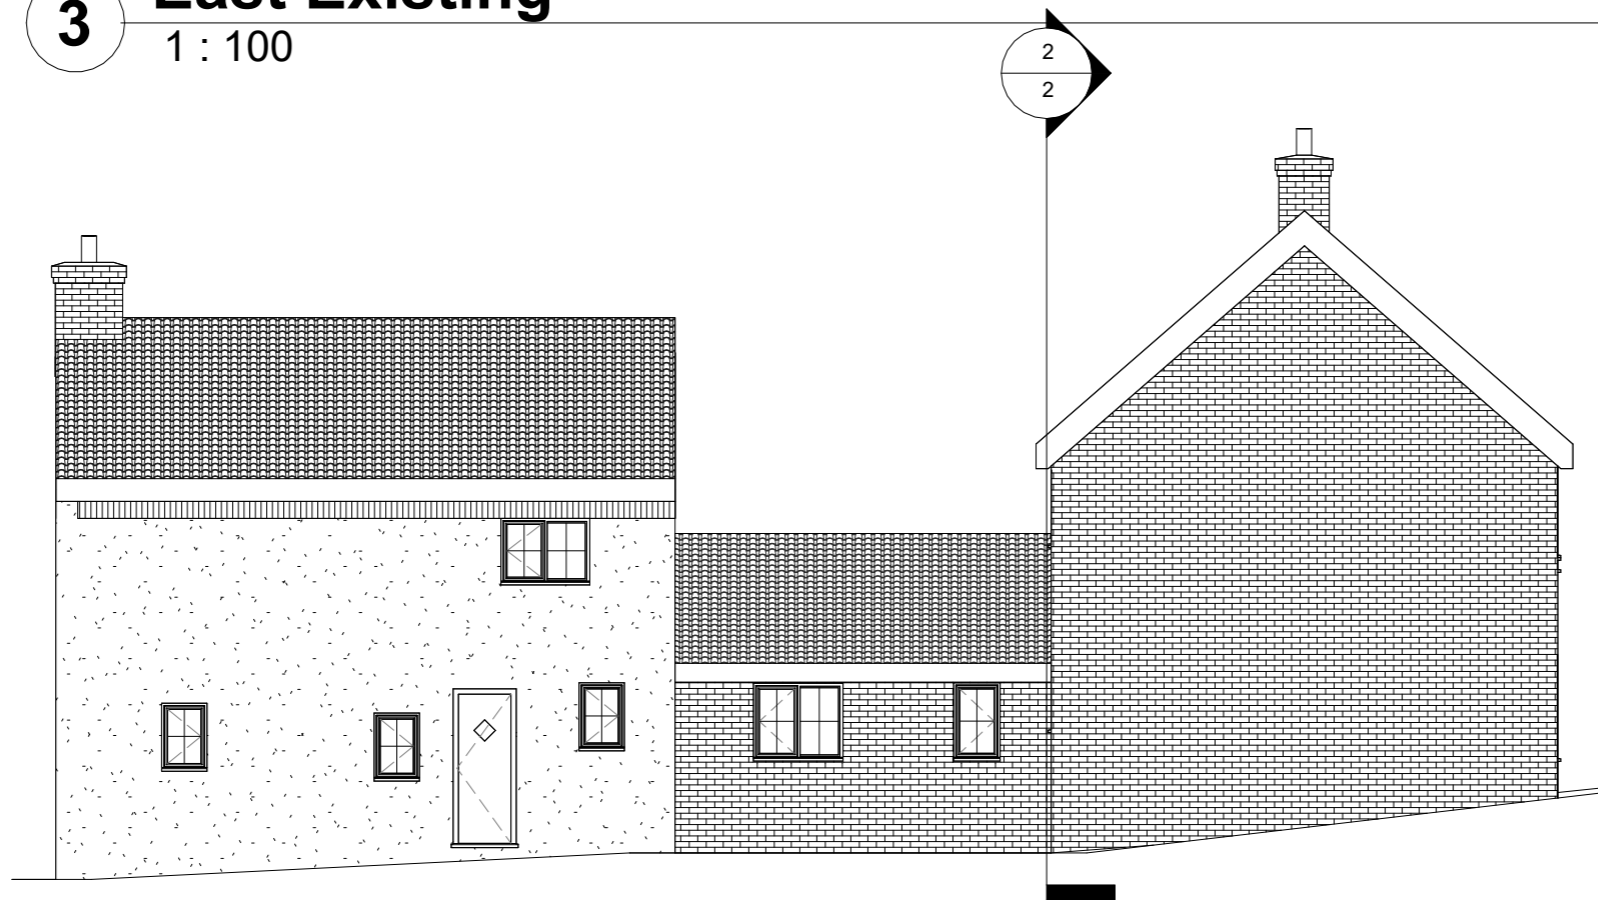

3 East Existing
1 : 100



1 West Existing
1 : 100

Scale 1:100

Scale 1:50



Contract No.
FHI 106864

Site Address -
51 West End
Norwich
Norfolk
NR85AJ

Drawing No.
1 of 6

Existing Elevations

All Dimensions in mm

Scale: 1 : 100

Signed Off on -

Review on -



First Home Improvements
Station Road Industrial
Estate Lenwade Norfolk
NR9 5LY

© Drawings, associated documentation and intellectual property is protected under copyright law.
All documentation by First Home Improvements prohibits unauthorised actions such as (but not limited to) the re-issuing and re-production thereof without prior consent.