



1 North Proposed
1 : 100

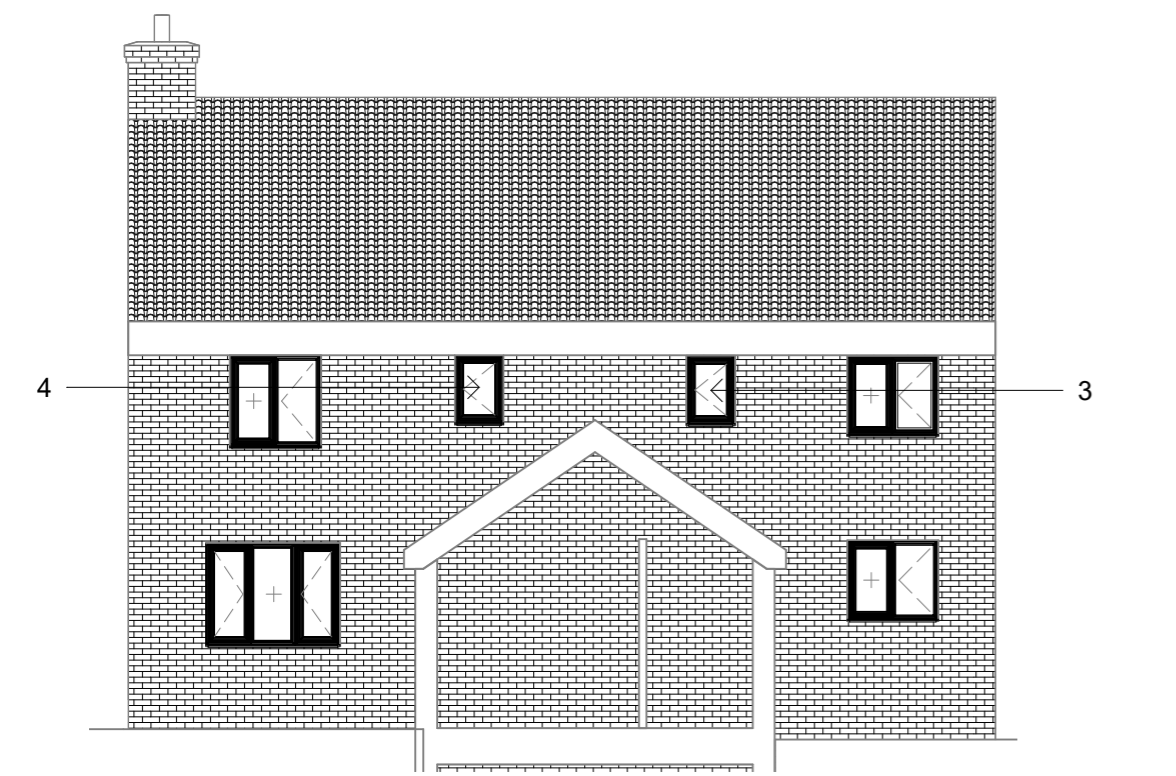


2 Section 1 Proposed
1 : 100

Window Style Schedule

Window Number	Window Type	Window Width (mm)	Window Height (mm)	Window Colour	Window Material	Window Glazing	Sealed Unit Depth
1	Type D	1755	1335	Cream Grain on White Smooth	PVCu	TUF Clear Double	4-20-4
2	Type D	1190	1190	Cream Grain on White Smooth	PVCu	STD Clear Double	4-20-4
3	Type D	625	890	Cream Grain on White Smooth	PVCu	STD Clear Double	4-20-4
4	Type D	625	890	Cream Grain on White Smooth	PVCu	STD Clear Double	4-20-4
5	Type D	1190	1030	Cream Grain on White Smooth	PVCu	TUF Obscure Cotswold Double	4-20-4
6	Type D	615	1035	Cream Grain on White Smooth	PVCu	TUF Obscure Cotswold Double	4-20-4
7	Type D	1185	1030	Cream Grain on White Smooth	PVCu	TUF Clear Double	4-20-4
8	Type D	1185	1175	Cream Grain on White Smooth	PVCu	TUF Clear Double	4-20-4
9	Type D	1470	880	Cream Grain on White Smooth	PVCu	TUF Clear Double	4-20-4
10	Type D	605	880	Cream Grain on White Smooth	PVCu	TUF Clear Double	4-20-4
11	Type D	605	880	Cream Grain on White Smooth	PVCu	TUF Clear Double	4-20-4
12	Type D	1740	880	Cream Grain on White Smooth	PVCu	TUF Clear Double	4-20-4
13	Type D	605	880	Cream Grain on White Smooth	PVCu	TUF Clear Double	4-20-4
14	Type D	1175	880	Cream Grain on White Smooth	PVCu	STD Clear Double	4-20-4
15	Type D	1475	880	Cream Grain on White Smooth	PVCu	STD Clear Double	4-20-4
16	Type D	1745	880	Cream Grain on White Smooth	PVCu	STD Clear Double	4-20-4
17	Type D	605	880	Cream Grain on White Smooth	PVCu	TUF Obscure Cotswold Double	4-20-4
18	Type D	1185	1035	Cream Grain on White Smooth	PVCu	TUF Clear Double	4-20-4

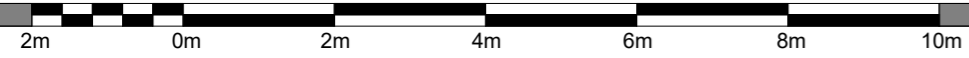

Scale 1:100

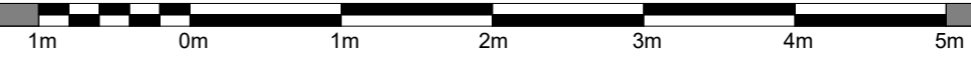

Scale 1:50

Contract No.
FHI 106864

Site Address -
51 West End
Norwich
Norfolk
NR85AJ

Drawing No.
4 of 6

Proposed Elevations Page
2

All Dimensions in mm

Scale: 1 : 100

Signed Off on -

Review on -



First Home Improvements
Station Road Industrial
Estate Lenwade Norfolk
NR9 5LY

© Drawings, associated documentation and intellectual property is protected under copyright law.
All documentation by First Home Improvements prohibits unauthorised actions such as (but not limited to) the re-issuing and re-production thereof without prior consent.