

Crown Copyright and database rights 2023.  
OS 100031961 National Map Centre.  
Purchased 02/10/2023 1 year licence.

3

**Scale 1-1250**

1 : 1250




Crown Copyright and database rights 2023.  
OS 100031961 National Map Centre.  
Purchased 02/10/2023 1 year licence.



2

**Scale 1-500**

1 : 500

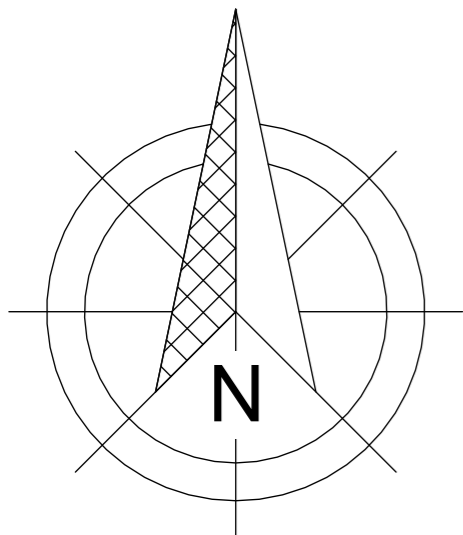

Scale 1:100

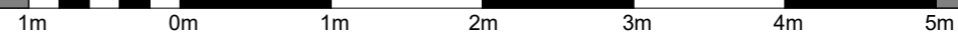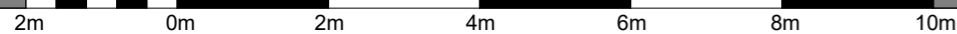

Contract No.  
FHI 106864

Site Address -  
51 West End  
Norwich  
Norfolk  
NR85AJ

Drawing No.  
6 of 6

Location and Site Map

**All Dimensions in mm**

Scale: As indicated

**Signed Off on -**

**Review on -**



First Home Improvements  
Station Road Industrial  
Estate Lenwade Norfolk  
NR9 5LY

© Drawings, associated documentation and intellectual property is protected under copyright law.  
All documentation by First Home Improvements prohibits unauthorised actions such as (but not limited to) the re-issuing and re-production thereof without prior consent.