


- MATERIALS
- WALLS - RENDER
- ROOF - SLATE / SLATE EFFECT TILES
- WINDOWS - UPVC + POWDER COATED METAL
- DOORS - COMPOSITE + TIMBER + POWDER COATED METAL

ELEVATION 03

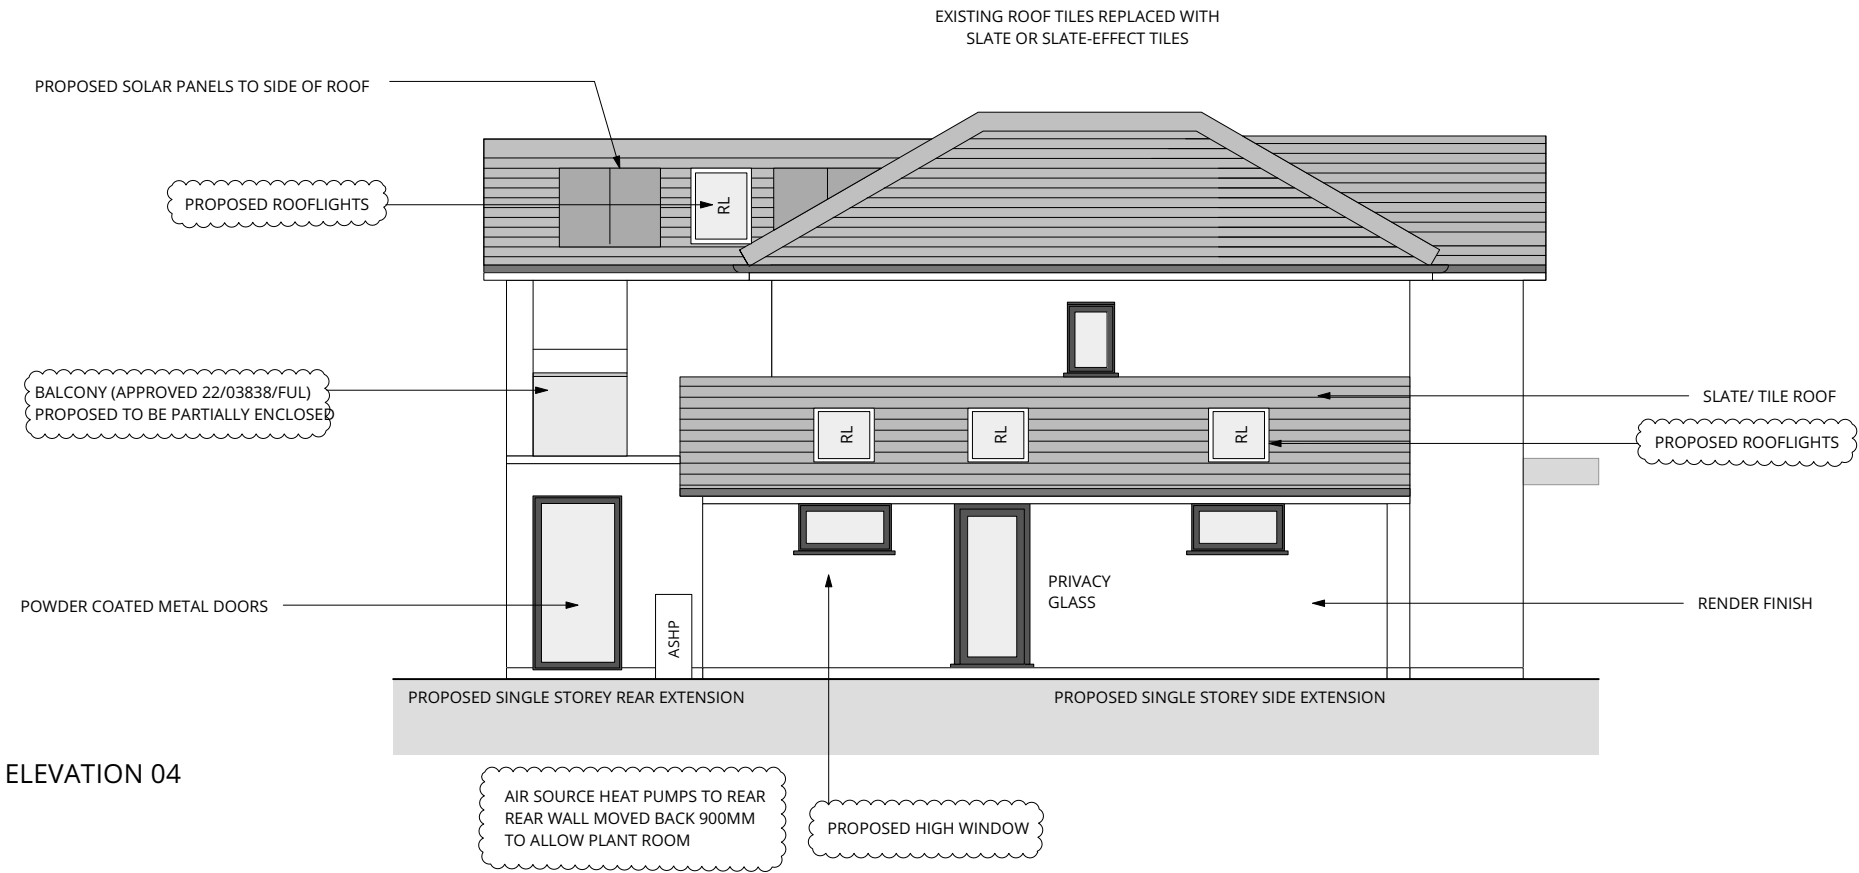

ELEVATION 04

HOUSEHOLDER PLANNING APPLICATION

REV	DESCRIPTION	DATE
-	PLANNING	SEPT 2022
A	PLANNING	SEP 2023

PROJECT No.	0047
ADDRESS	12 UPTON LANE CHESTER CH2 1EB

TITLE	PROPOSED ELEVATIONS 03 + 04
DRAWING No.	PL-HH-11
REVISION	A