



SCALE 1:100 @A3

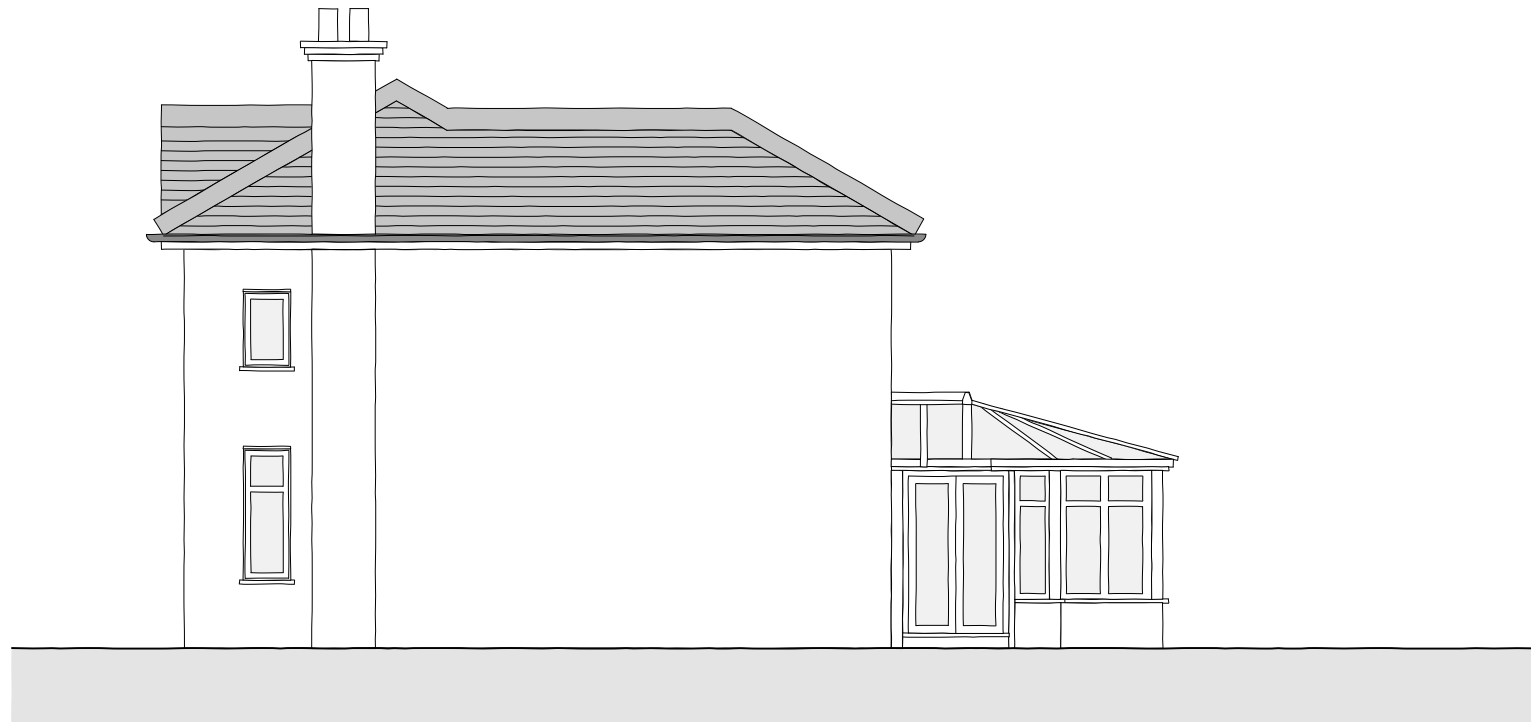

ELEVATION 03

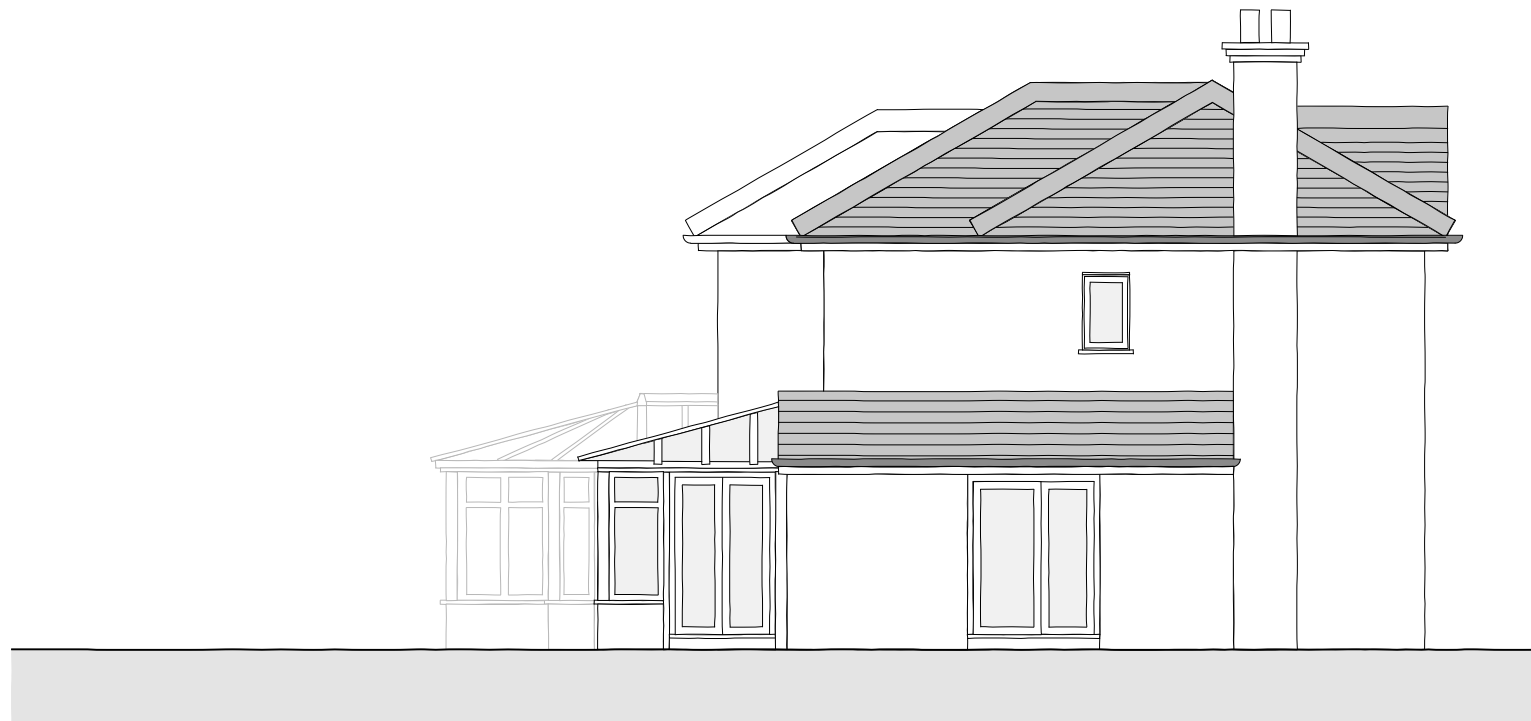

ELEVATION 04

MATERIALS

- WALLS - BRICK
- ROOF - TILES
- WINDOWS - UPVC
- DOORS - UPVC + TIMBER

HOUSEHOLDER PLANNING APPLICATION

REV	DESCRIPTION	DATE
-	PLANNING	SEPT 2022

PROJECT No.	0047
ADDRESS	12 UPTON LANE CHESTER CH2 1EB

TITLE	EXISTING ELEVATIONS 03 + 04
DRAWING No.	PL-HH-06
REVISION	-