

**1 Existing**  
1 : 200



**2 Proposed**  
1 : 200

CLIENT: Maria Lennon

**DIOGEL**

Your Home, Your Safe Place, Your World  
adam@diogelarchitecture.co.uk / +44 (0)1248 800 321

REV	DESCRIPTION	DATE

1 Sandhole Cottages  
CW7 2JU  
Site Layout Plan

REVISION  
○

SCALE: 1 : 200


DRAWN: BA

JOB / DRAWING No.


1136-02-02-01

© Copyright Diogel Architecture. All dimensions to be checked and verified on site. This drawing is to be read in conjunction with all other relevant drawings and specifications. Any discrepancies in the drawings are to be reported immediately to Diogel Architecture. This drawing is not to be used for construction or sales purposes unless marked 'Issued for construction'.

Dimensions and area schedules are subject to change.

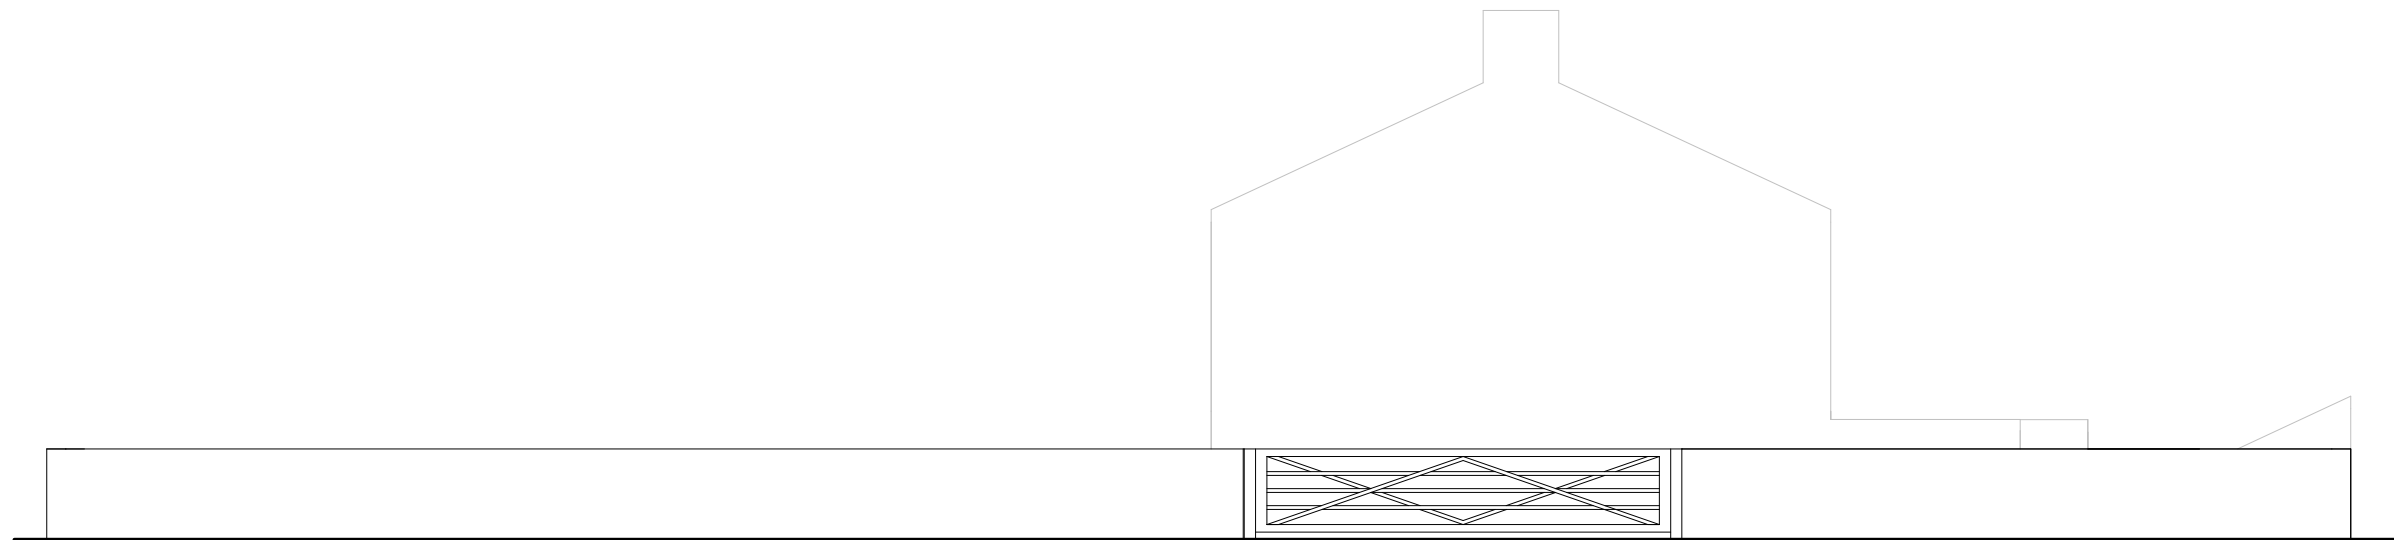

**1** **Front**  
1 : 100

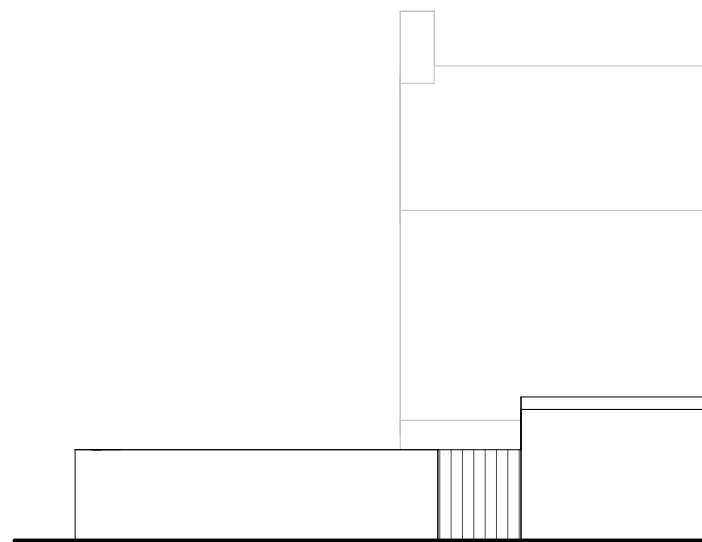


**2** **Right Hand Side**  
1 : 100




**3** **Left Hand Side**  
1 : 100


CLIENT:	Maria Lennon	REV	DESCRIPTION	DATE	1 Sandhole Cottages CW7 2JU Existing Elevations	REVISION 
<small>© Copyright Diogel Architecture. All dimensions to be checked and verified on site. This drawing is to be read in conjunction with all other relevant drawings and specifications. Any discrepancies in the drawings are to be reported immediately to Diogel Architecture. This drawing is not to be used for construction or sales purposes unless marked 'Issued for construction'. Dimensions and area schedules are subject to change.</small>	<b>DIOGEL</b> Your Home, Your Safe Place, Your World adam@diogelarchitecture.co.uk / +44 (0)1248 800 321		SCALE: 1 : 100	JOB / DRAWING No.	DRAWN: BA	<b>1136-02-04-01</b>

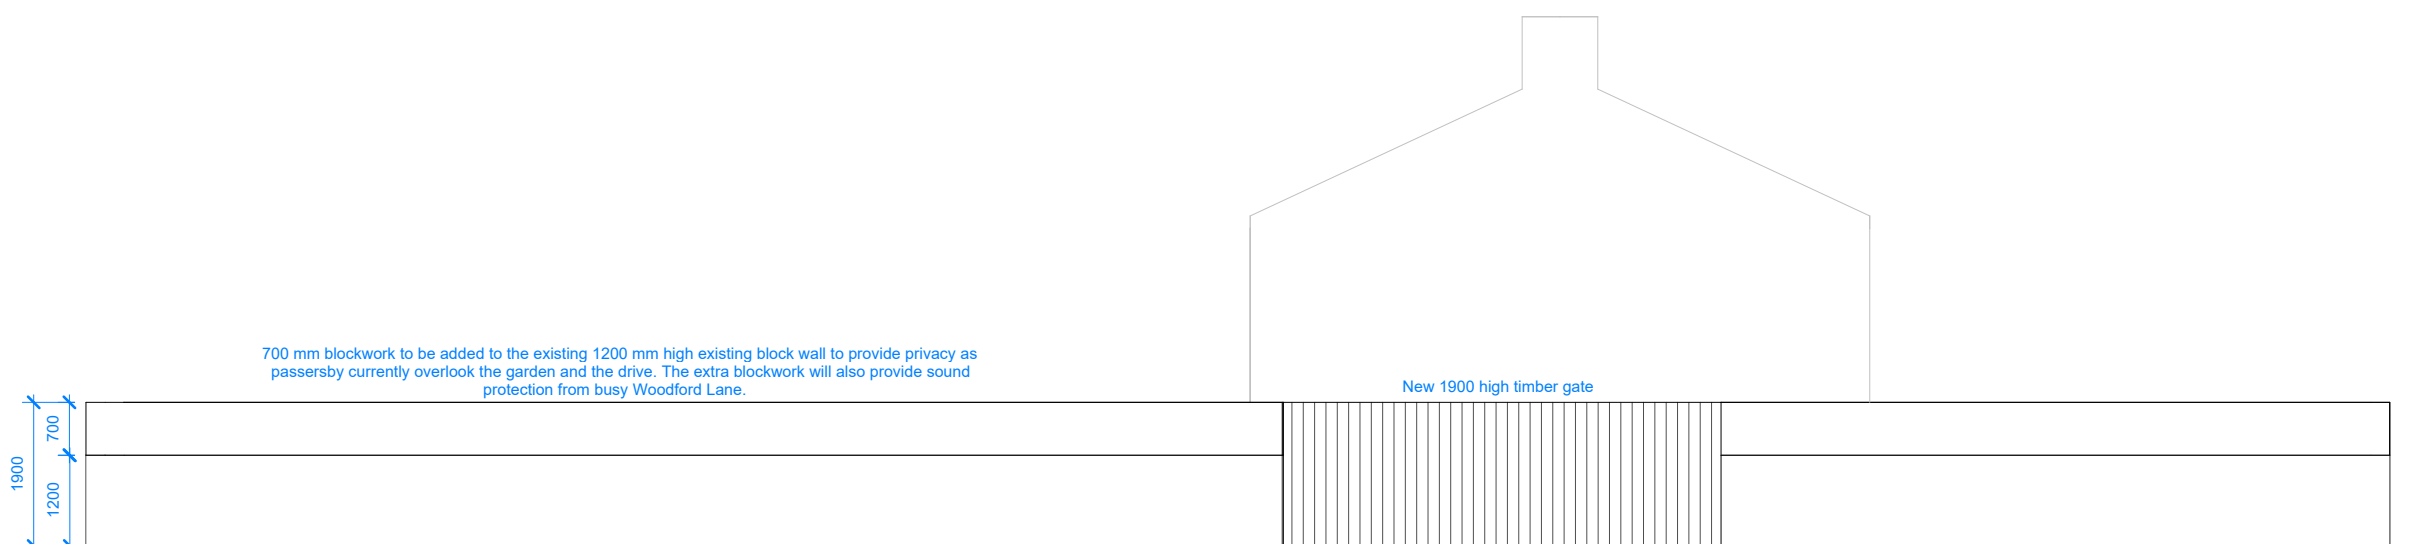

**1** Front  
1 : 100

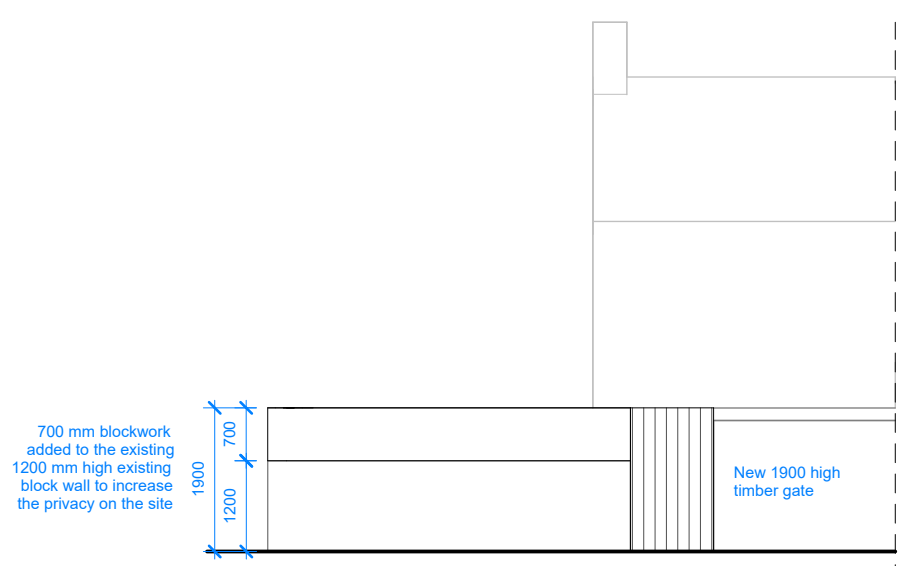

**2** Right Hand Side  
1 : 100

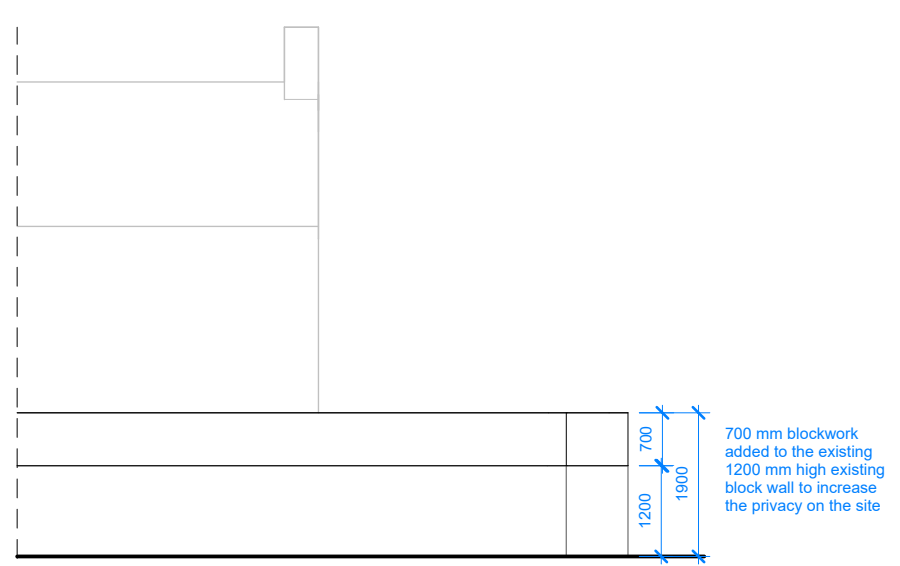

**3** Left Hand Side  
1 : 100

CLIENT:  Maria Lennon	<p><b>DIOGEL</b></p> <p>Your Home, Your Safe Place, Your World adam@diogelarchitecture.co.uk / +44 (0)1248 800 321</p>	REV	DESCRIPTION	DATE	1 Sandhole Cottages CW7 2JU Proposed Elevations	REVISION 

© Copyright Diogel Architecture. All dimensions to be checked and verified on site. This drawing is to be read in conjunction with all other relevant drawings and specifications. Any discrepancies in the drawings are to be reported immediately to Diogel Architecture. This drawing is not to be used for construction or sales purposes unless marked 'Issued for construction'.  
Dimensions and area schedules are subject to change.