
$\varphi_{q}^{(2)}$ ф<sup>2</sup>е  $\omega^2 e$ Q<sup>Q</sup>€ ф<sup>2</sup>е Q<sup>2</sup>€ CC<sup>2</sup>€  $\varphi_{a}^{(2)}$  $\mathcal{Q}^{2}_{\mathcal{L}^{4}}$  $\varphi_{2}^{(2)}$ Q<sup>2</sup>0 Q<sup>€</sup>e CC € С<sup>С</sup>е  $\mathcal{Q}^{\mathbb{Z}_{q}}_{\mathcal{Q}}$  $\varphi_{2}^{2}$ Q2 @/  $\varphi_{2}^{(2)}$  $Q_{2}^{2}$ Q20  $\varphi_{2}^{2}$ Q12 &  $\varphi_{2}^{2}$  $\varphi^2_{\alpha}$  $\mathcal{Q}^{\mathbb{Z}_{q}}_{\mathcal{Q}}$  $Q^2_{e}$ ф<sup>2</sup>е Q2 &  $\varphi_{a}^{2}$ \$<sup>6</sup>€ ф<sup>2</sup>е  $\mathcal{Q}_{\mathcal{Q}}^{2}$ Q2 e С<sup>12</sup>е (<sup>2</sup> Q<sup>C</sup>€ €  $\varphi_{\varphi}^{(2)}$  $\mathcal{Q}^{\mathcal{C}}_{\mathcal{L}}$ Q<sup>6</sup>e  $\varphi_{\varphi}^{2}$ Q2°  $\varphi_{\rho}^{(2)}$ Q2 & Q2 &  $\varphi_{2}^{2}$  $\varphi_{2}^{2}$ Q<sup>2</sup>€  $\mathcal{Q}^{\mathcal{C}}_{\mathcal{C}}$ CC C<sup>C</sup> € Q2 &  $\mathcal{G}^{\mathcal{C}_{\mathfrak{g}}}$  $\varphi_{2}^{\ell_{2}}$ e G<sup>C</sup>ℓ €  $\varphi_{\varphi}^{2}$ Q<sup>2</sup>€  $\phi_{\mathcal{L}}^{\mathcal{L}_{\mathfrak{g}}}$  $\varphi_{a}^{2}$  $\varphi_{2}^{(2)}$ Q2e  $\varphi_{\mu}^{(2)}$ \$<sup>€</sup>¢ all a G<sup>C</sup>€  $\varphi^2$ ¢°€ª  $\mathcal{Q}^{\mathcal{C}}_{\mathcal{L}}^{\mathfrak{c}}$  $\varphi_{\varphi}^{\mathcal{C}_{\mathfrak{g}}}$  $\phi_{\zeta}^{\ell}$  $\varphi_{\alpha}^{2}$  $\phi_{\mu}^{(2)}$ e Q<sup>2</sup>e Q<sup>2</sup>e Q<sup>2</sup>e Q<sup>€</sup>¢ Q<sup>€</sup>e Q<sup>C</sup>€  $\phi_{\phi}^{C}$ Q12 a  $\left( \mathcal{Q}_{Q}^{2} \right)^{2} \left( \mathbf{e} \right)$ ₽<sup>6</sup>° / Q2° Since te's CRO- $\mathcal{O}_{\mathcal{C}}^{\mathcal{C}}$ e Q20  $\varphi p^2 e$ SSLANA  $\mathcal{Q}^2_{\mathcal{C}}$ Q128  $\mathcal{Q}^{(2)}_{\mathcal{Q}}$ e existing ' historical' access to be permanently closed off with hedging. ф, ф<sub>о</sub>  $\phi_{\phi}$ ф, ф, ф,  $\phi_{\phi}$ - Q\_ Q, Q, ₽<sub>₽</sub>  $\phi_{\phi}$  $\varphi_{a}$ ф, ф,  $\phi_{o}$ ф<sub>о</sub> Ç\_ ф<sub>о</sub> ф<sub>о</sub> ф С ф<sub>о</sub> ф, ф, ф<sub>о</sub> ф С °¶awfield Wood

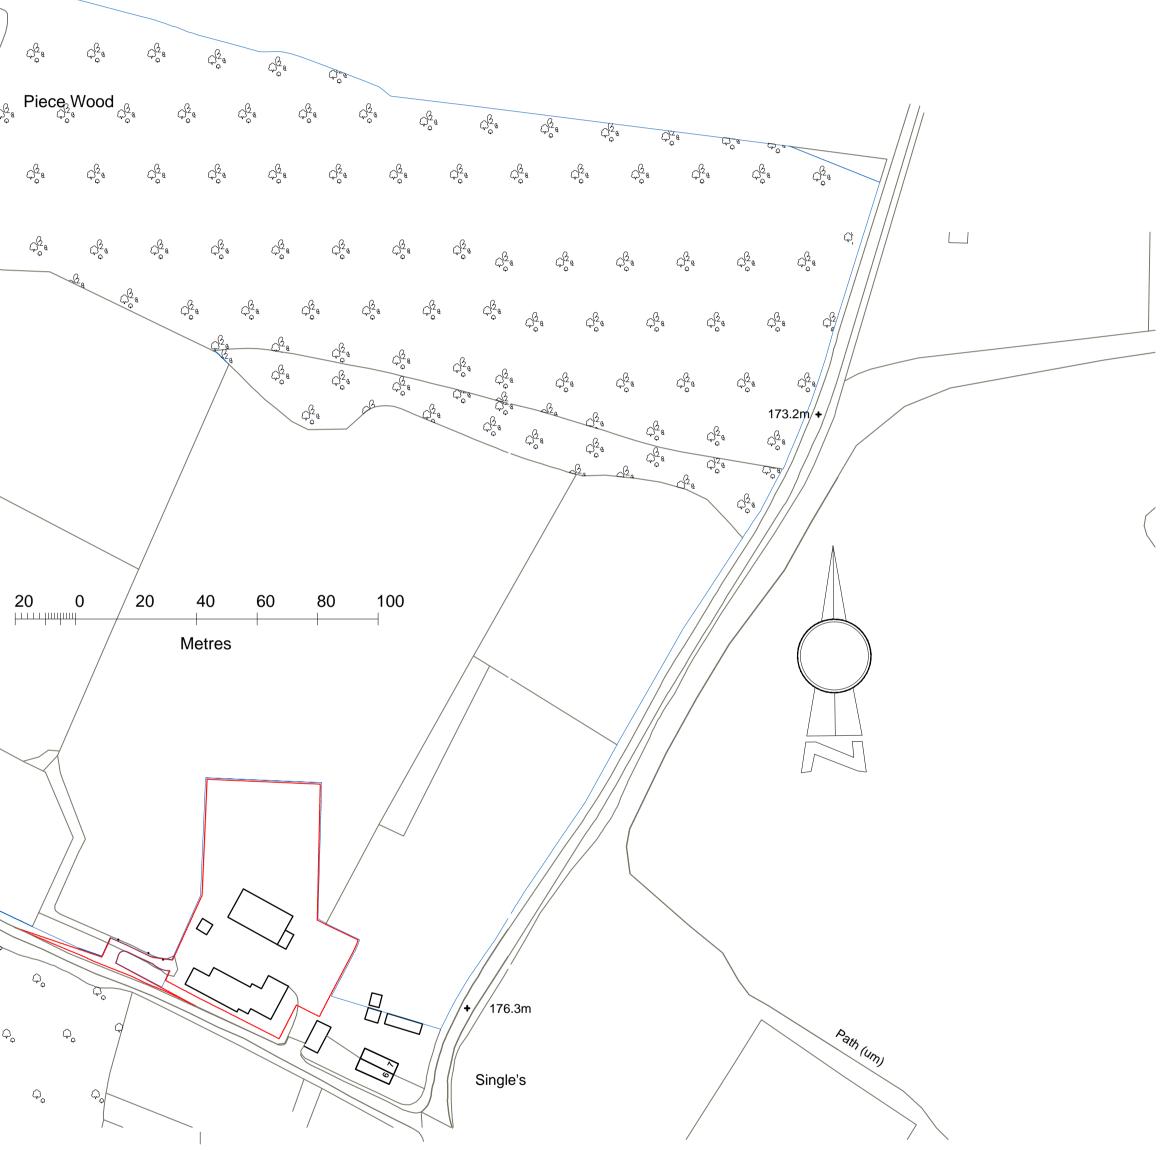

The copyright of this drawing and any design shown on it is owned by COBDEN (Architectural Design ) Figured dimensions only to be worked from, and contractors are to check all dimensions on site. Any discrepancies to be reported before proceeding.

ARCHITECTURAL DESIGN LTD

amendment

initials

•

South Park Studios, South Park Sevenoaks, Kent, TN13 1AN

tel | 01732 455029 mob | 07721010293 e-mail | barry.best@cobdenland.co.uk web | www.cobdenland.co.uk

client:

project
proposed Barn conversion at ....

SINGLES CROSS FARM, SINGLES CROSS ROAD, KNOCKHOLT, KENT, TN14 7NG drawing title

. . .

date

revision

Planning.....

Site Location Plan....

date: june '22 drawn: scale: 1:1250 @ A1 drawing no. COB/20/1098/206

MR & MRS. J . SWEETING