


elevations.....

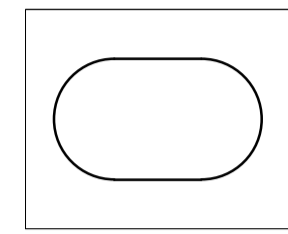

plan...

fuel container




elevations.....




plan...

Storage Container

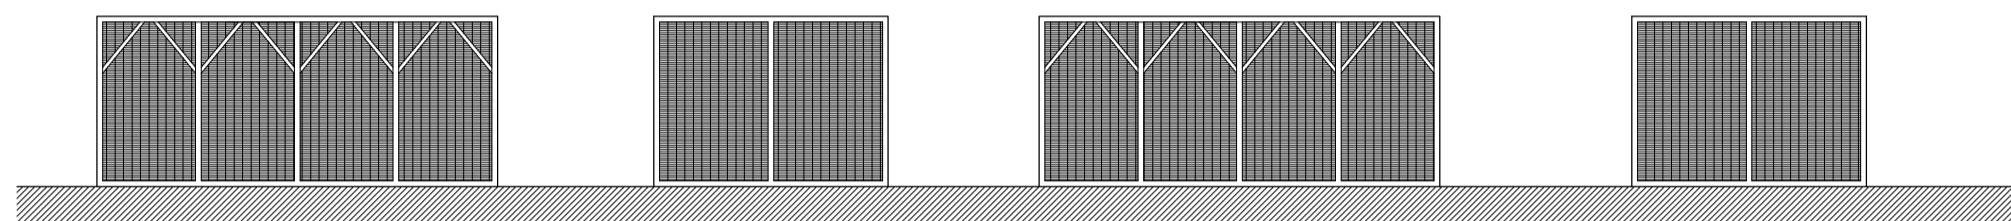


elevations.....

 


plan...

shed adjacent Pole Barn

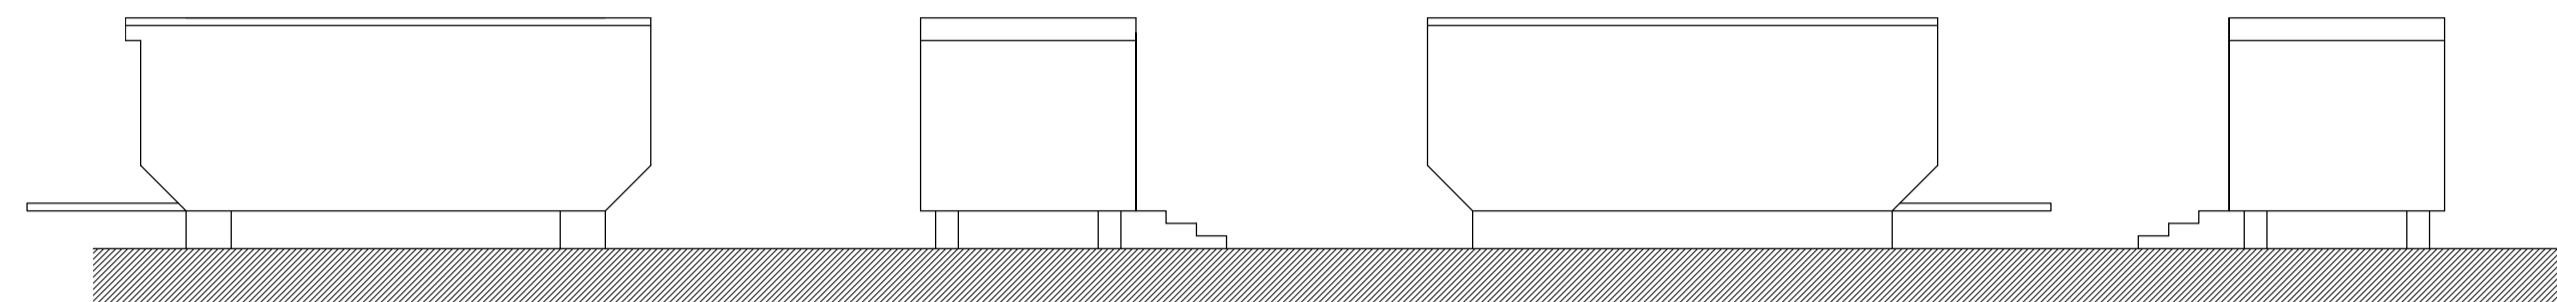

elevations.....

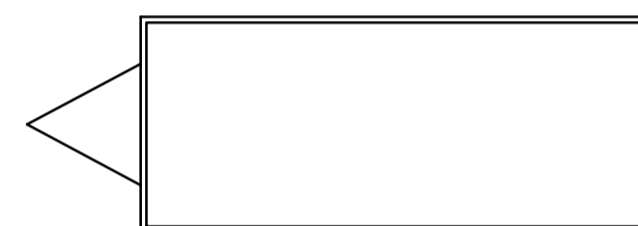


plan...


Caravan

store adjacent to caravan..... see store elevations below

hardstanding

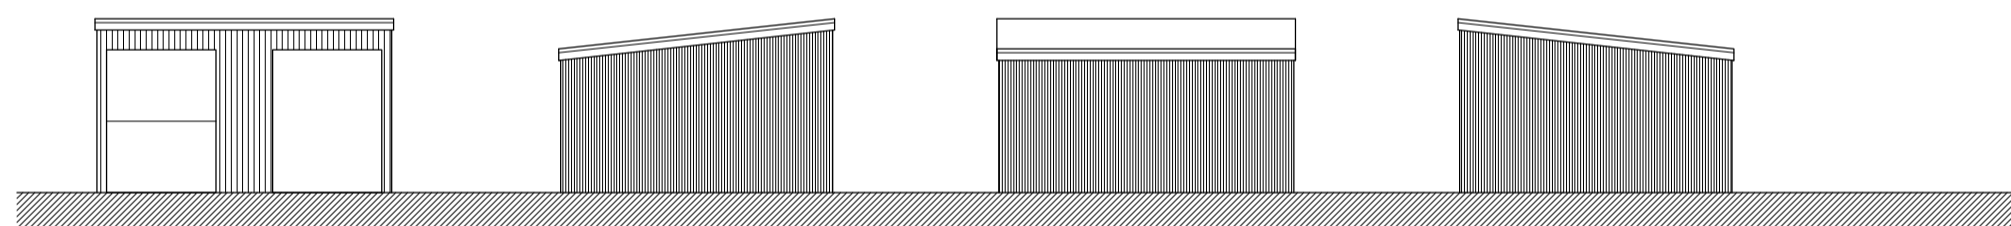


elevations.....

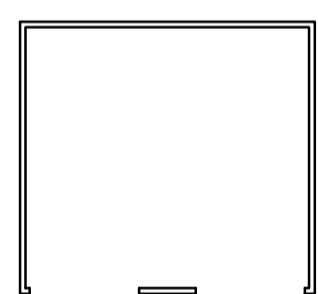

plan...

shed adjacent Sand School

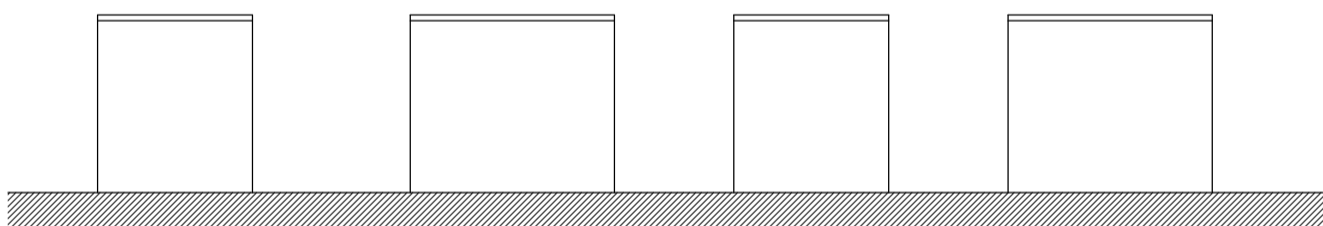


elevations.....




plan...

Store adjacent to Caravan

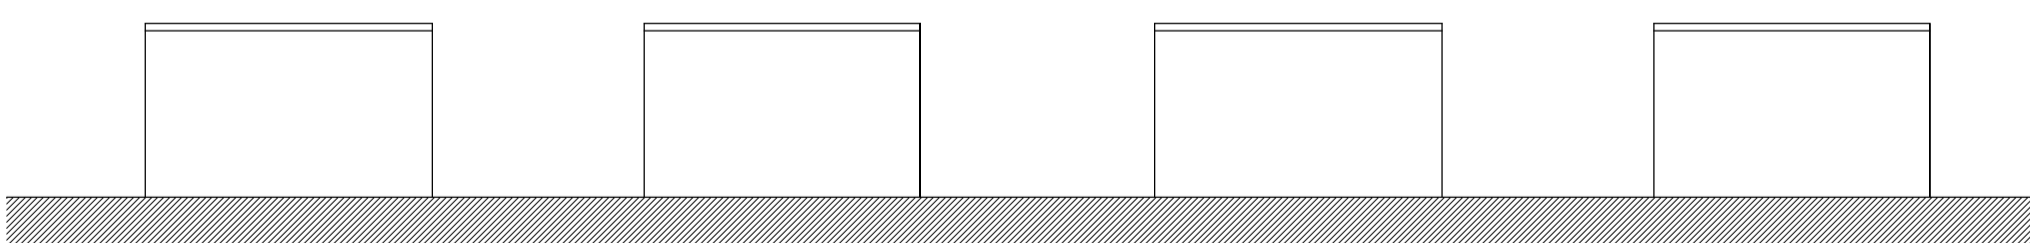


elevations.....

 


plan...

field shelter adjacent woods....

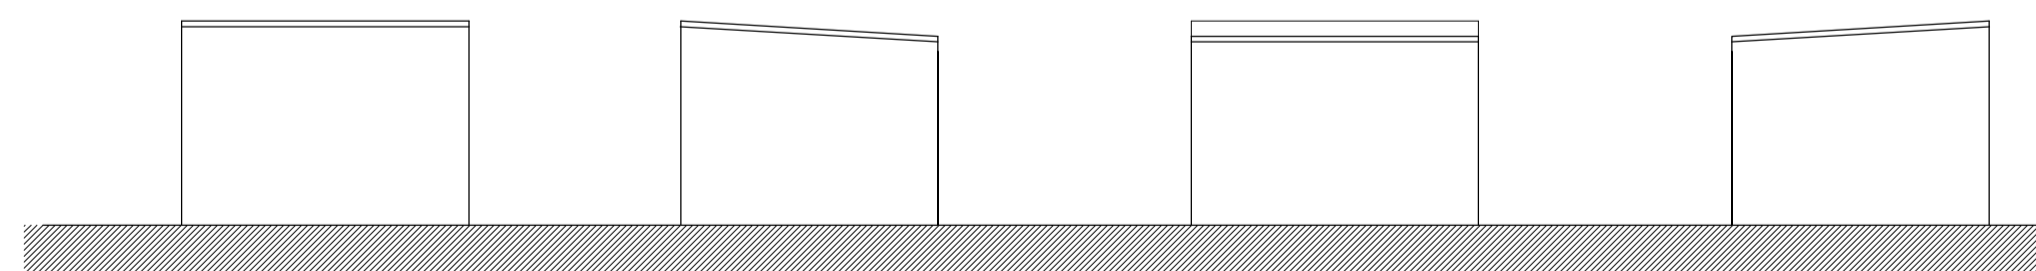

elevations.....

 

plan...

field shelter adjacent Singles Cross Cottages....

revision	date	amendment	initials

**COBDEN**  
ARCHITECTURAL DESIGN LTD

tel | 01732 455029 mob | 07721010293 e-mail | barry.best@cobdenland.co.uk web | www.cobdenland.co.uk

South Park Studios,  
South Park  
Sevenoaks,  
Kent,  
TN13 1AN

project: **proposed extension to ....**

client: **MR & MRS. J . SWEETING**

date: **sept. 2021** drawn: **b.j.b.**

scale: **1 : 100 @ A1**

drawing no. **COB/20/1098/ 108**

drawing title: **Planning.....**

Existing Outbuildings....