



Notes:  
 Do Not Scale. Use only figured dimensions.  
 All dimensions to be checked on site prior to construction.  
 Any discrepancies to be notified to the architect.  
 All Copyright Reserved to **Haskins Designs Ltd.**

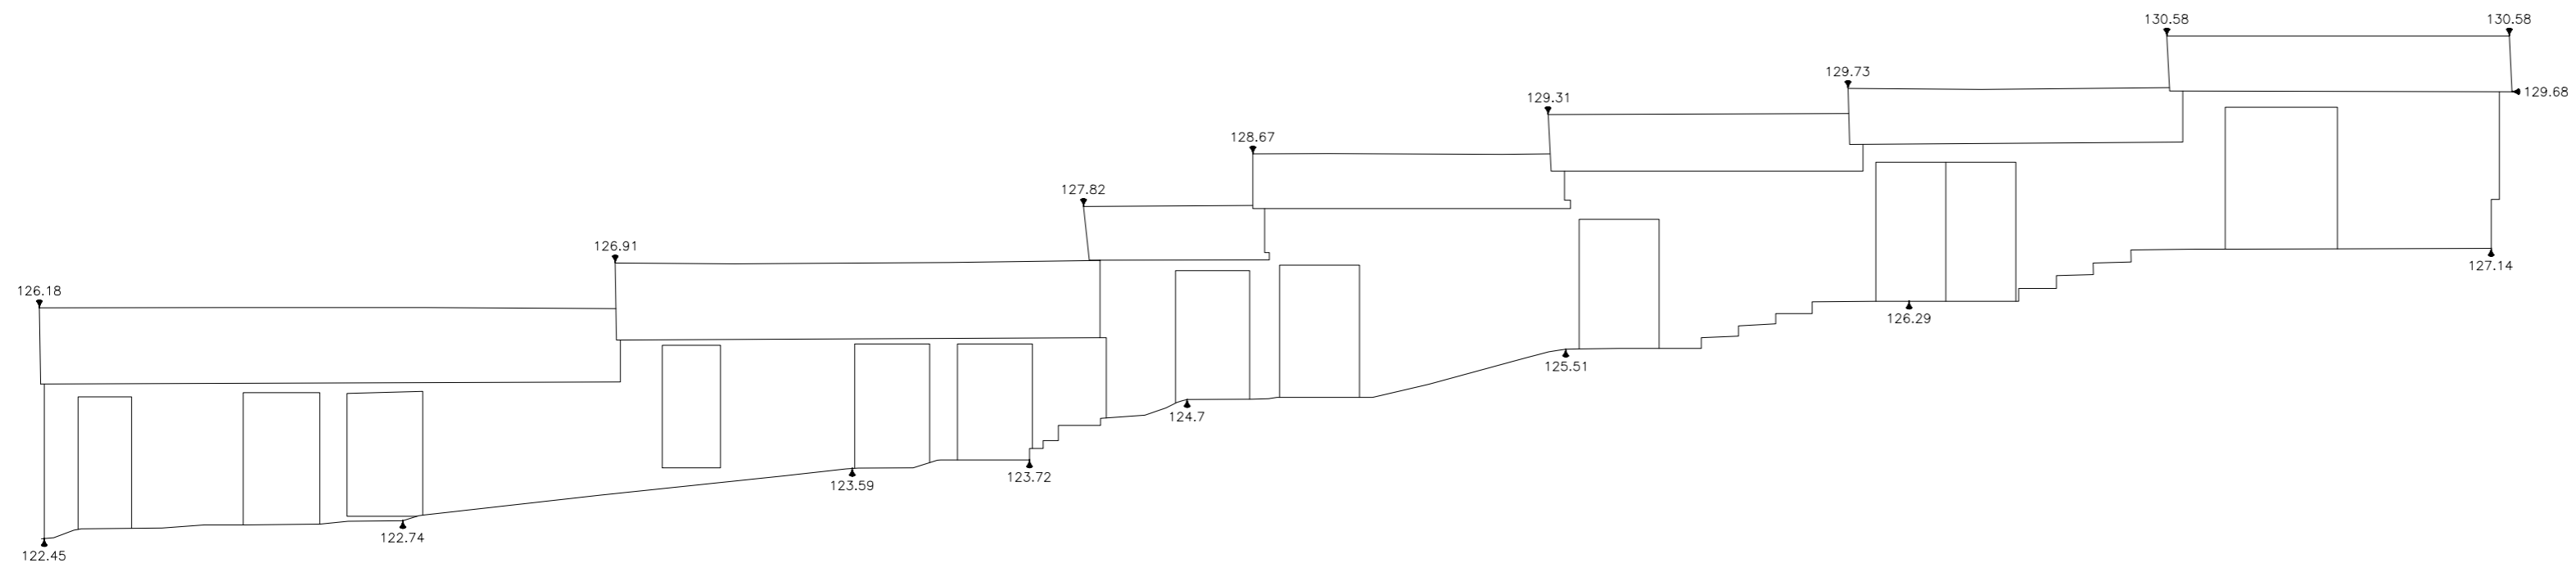


Building 3 – Elevation 1

Datum 120.00mts

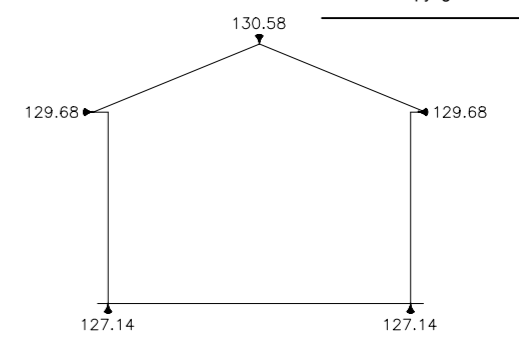


Building 3 – Elevation 2

Datum 120.00mts

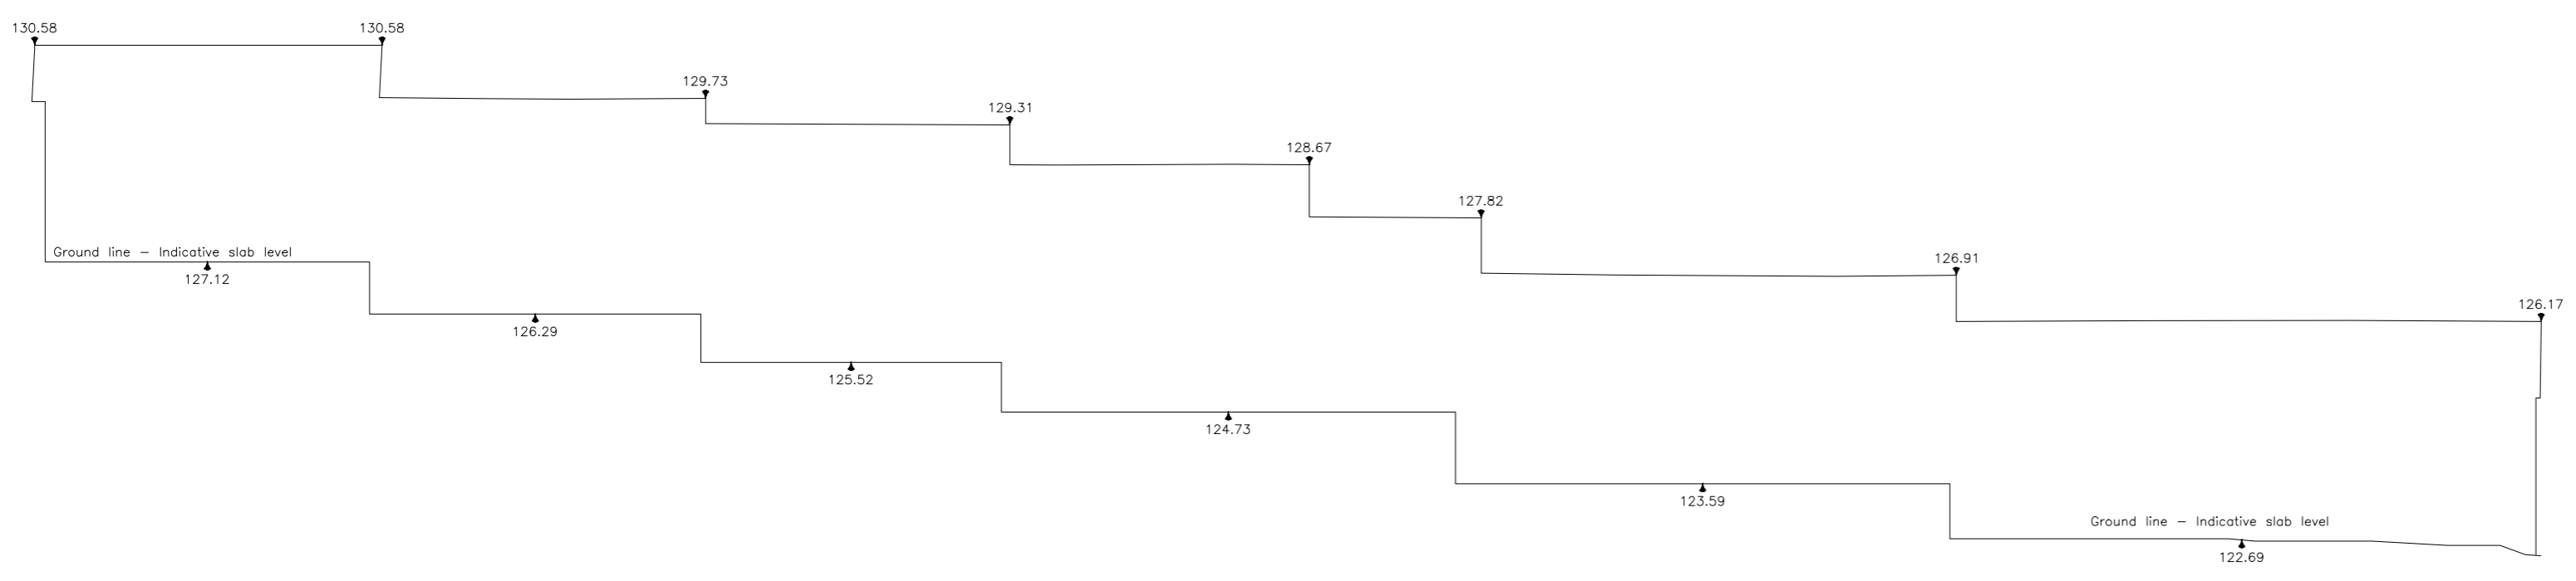


Building 3 – Elevation 3

Datum 120.00mts

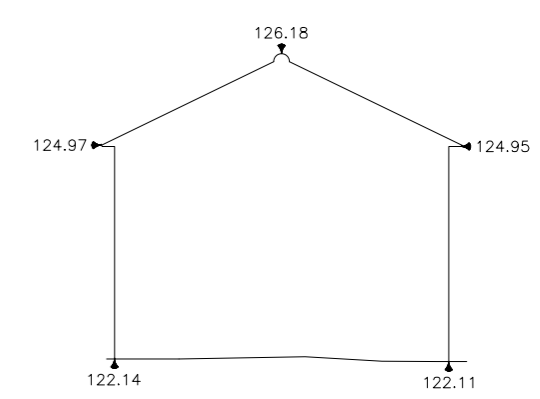


Building 3 – Elevation 4

Datum 120.00mts

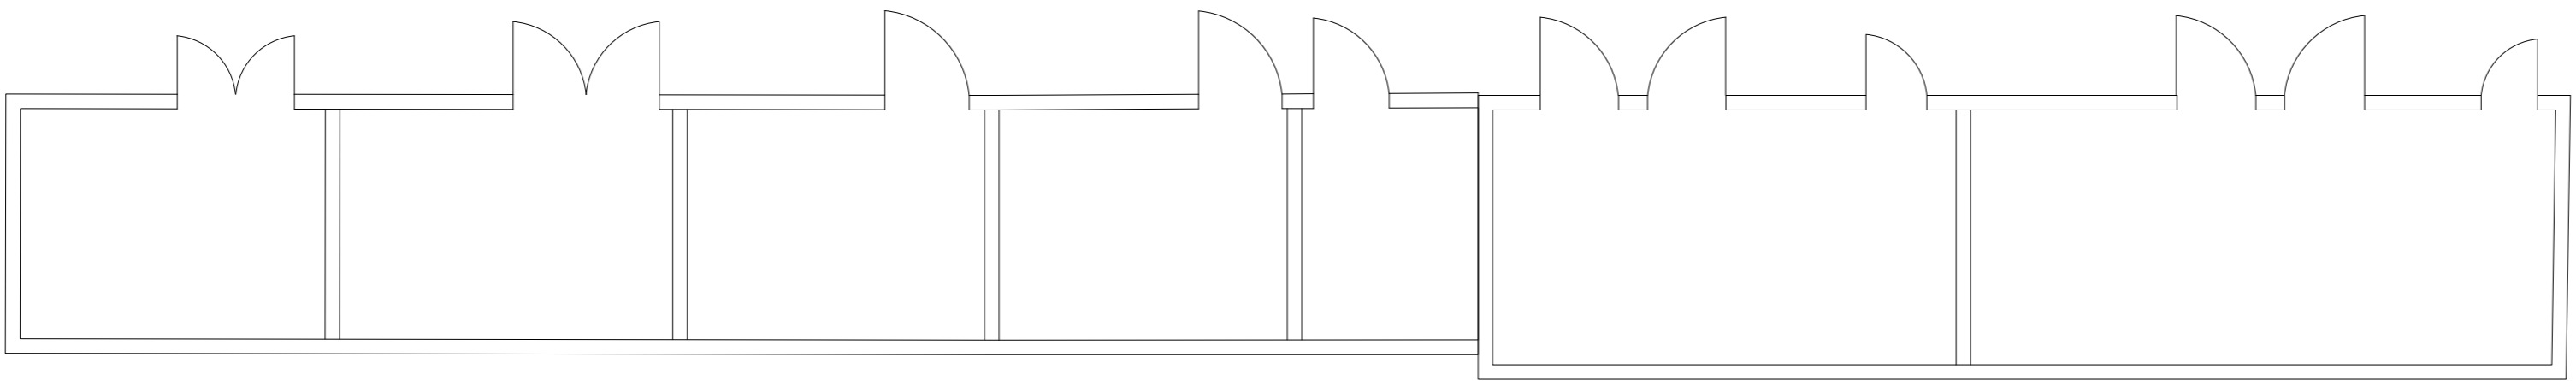

Building 3 Plans

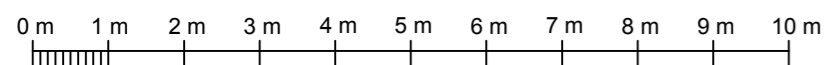

1:100 SCALE

**PLANNING**

Client  
Mr D. Cheriton

Project  
Hillside  
Knatts Valley Road  
West Kingsdown  
TN15 6XX

**HASKINS**  
DESIGNS LTD.

The Civic Centre, St Mary's Road, Swanley, Kent, BR8 7BU.  
 Phone: 01322 479561 Mobile: 07802 182202  
 info@haskinsdesigns.co.uk Website: haskinsdesigns.co.uk

Title  
Existing Plans & Elevations  
For Buildings 3

Project No.  
**226**

Scale  
1:100 @ A2

Drawn  
RL

Check  
JH

Drawing No.  
**226-EX-02**

Revision  
**A**

Date  
October 2022

Rev	Date	Comments
A	Sep 23	Floorplan added