



SOUP


LONDON + GUERNSEY
 Studio 201 1 Thane Villas, London N7 7PH
 T 020 7354 1729
 E studio@souparchitects.com

**BARN AT BRIDGE FARM
 THE STREET, SUFFOLK**

**RIBA STAGE 2 - PLANNING
 JANUARY 2023**

PROPOSED SECTION 200

**SCALE 1:50 @ A3
 417c_200_PL00**

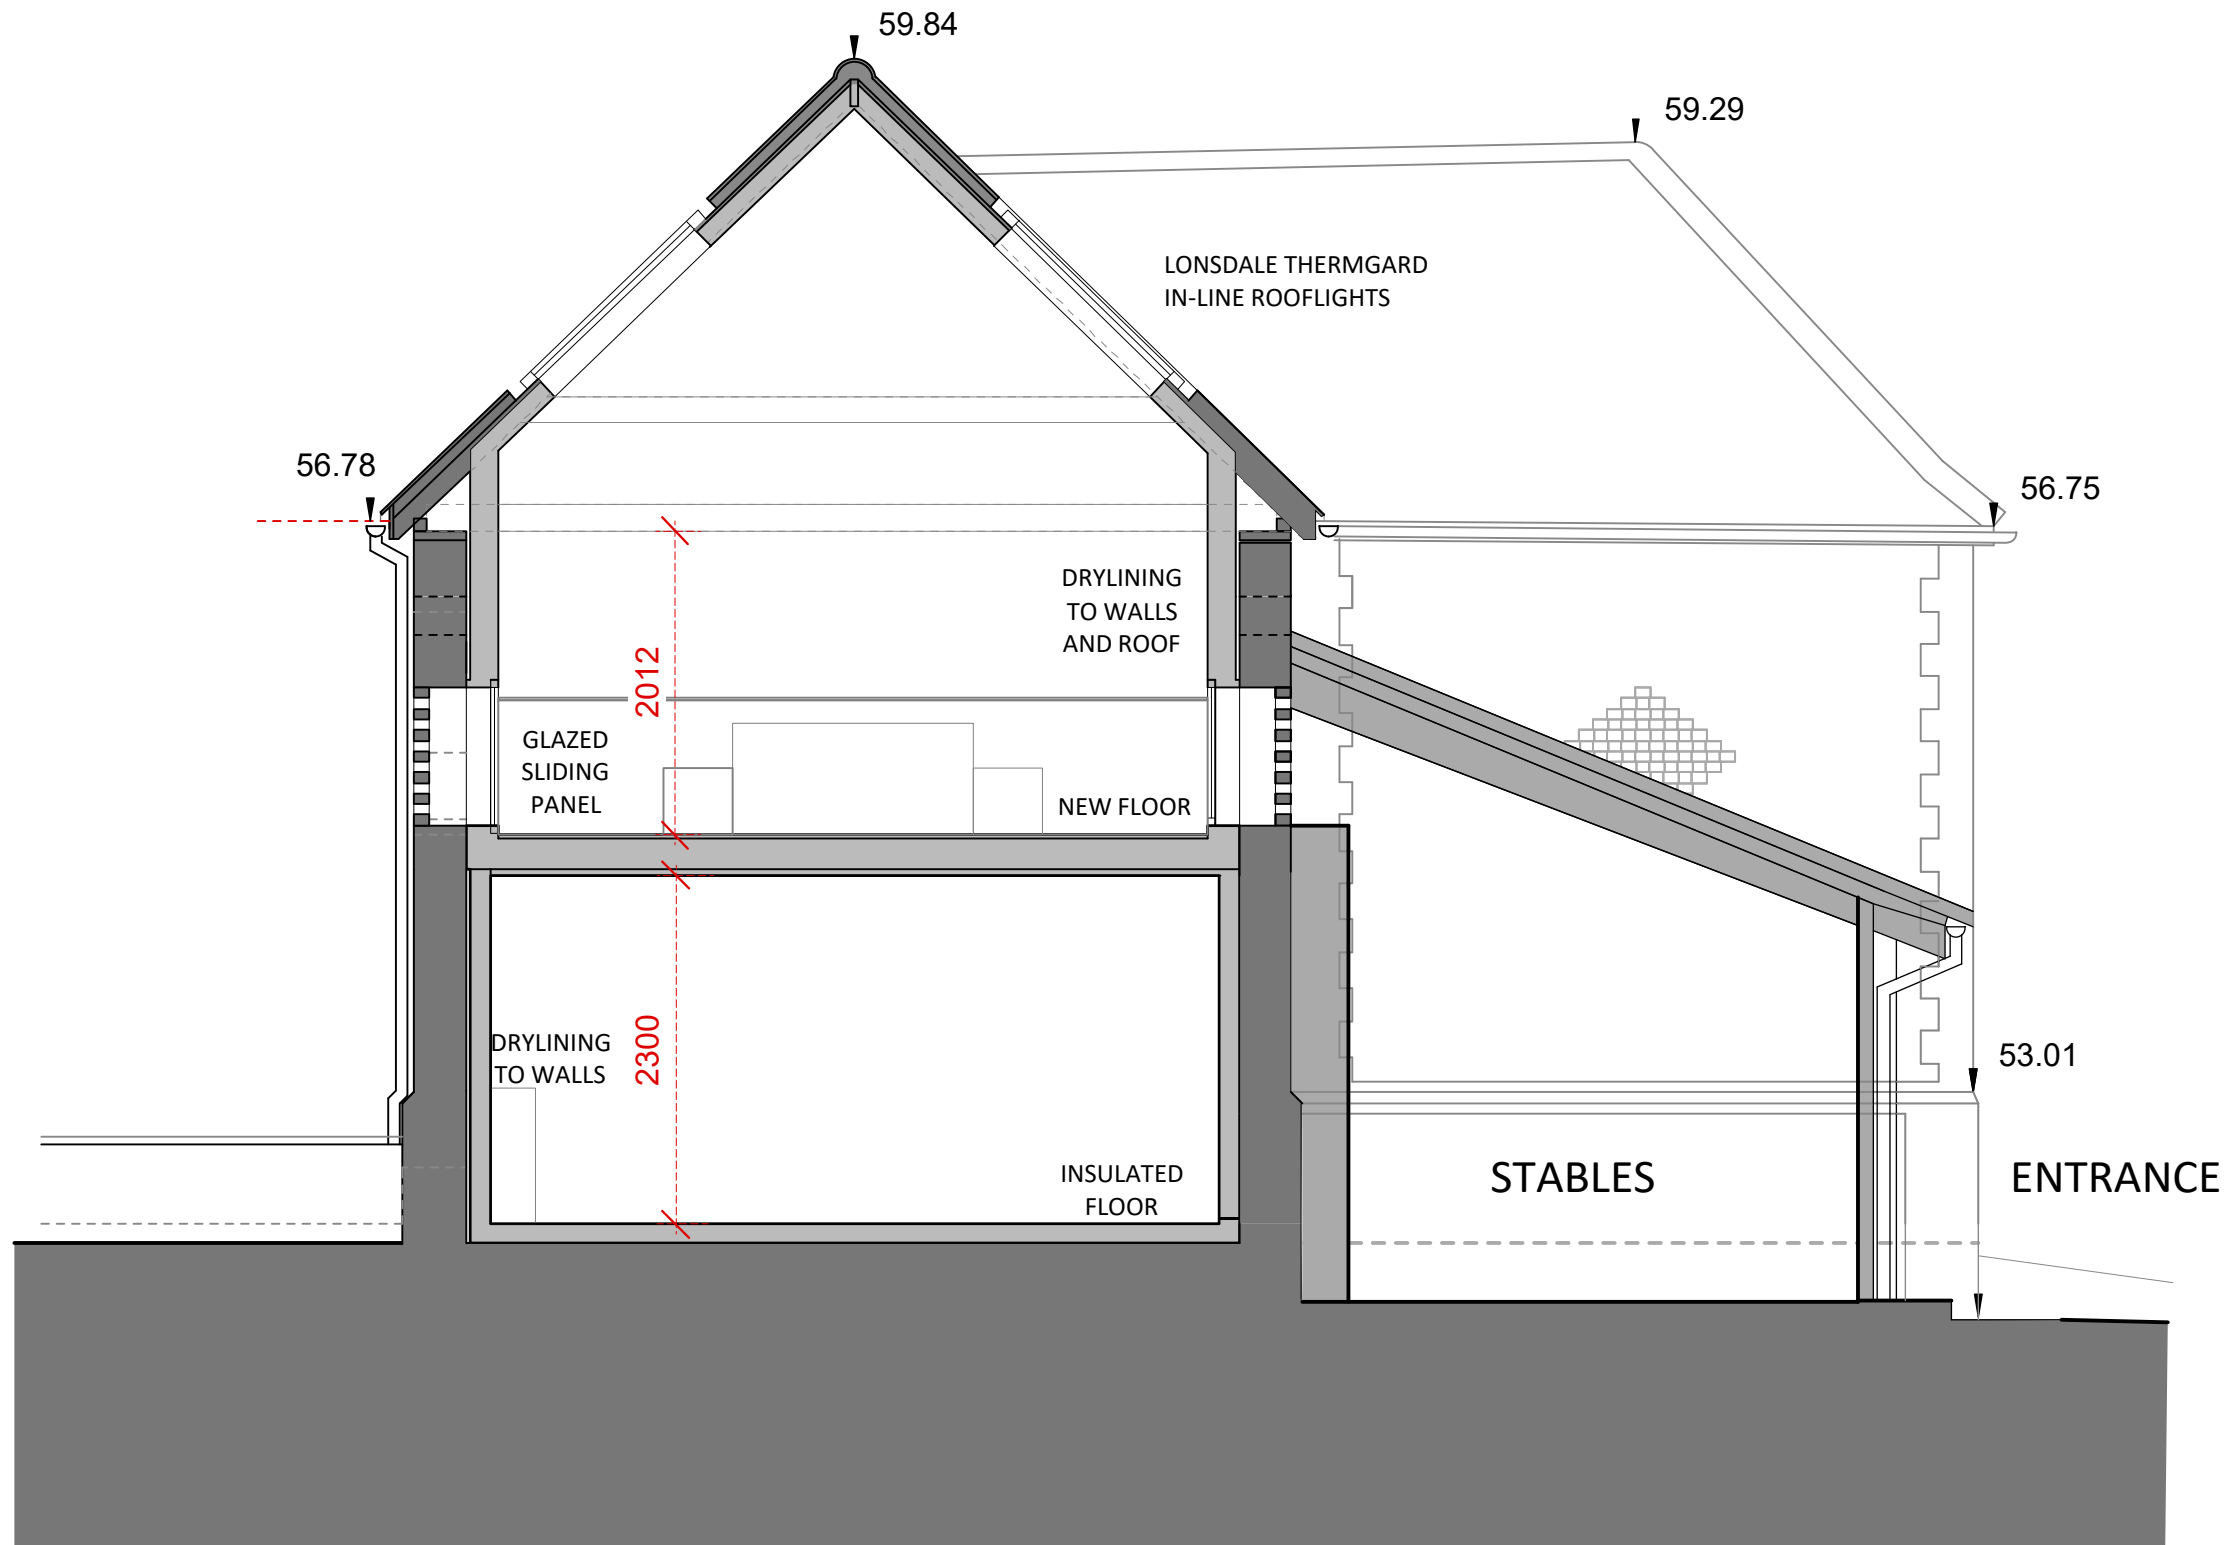

01 - SECTION 200