


IF IN DOUBT ABOUT ANY INFORMATION CONTAINED IN THIS DRAWING ASK.  
DO NOT SCALE. CHECK ALL DIMENSIONS ON SITE AND REPORT DISCREPANCIES.

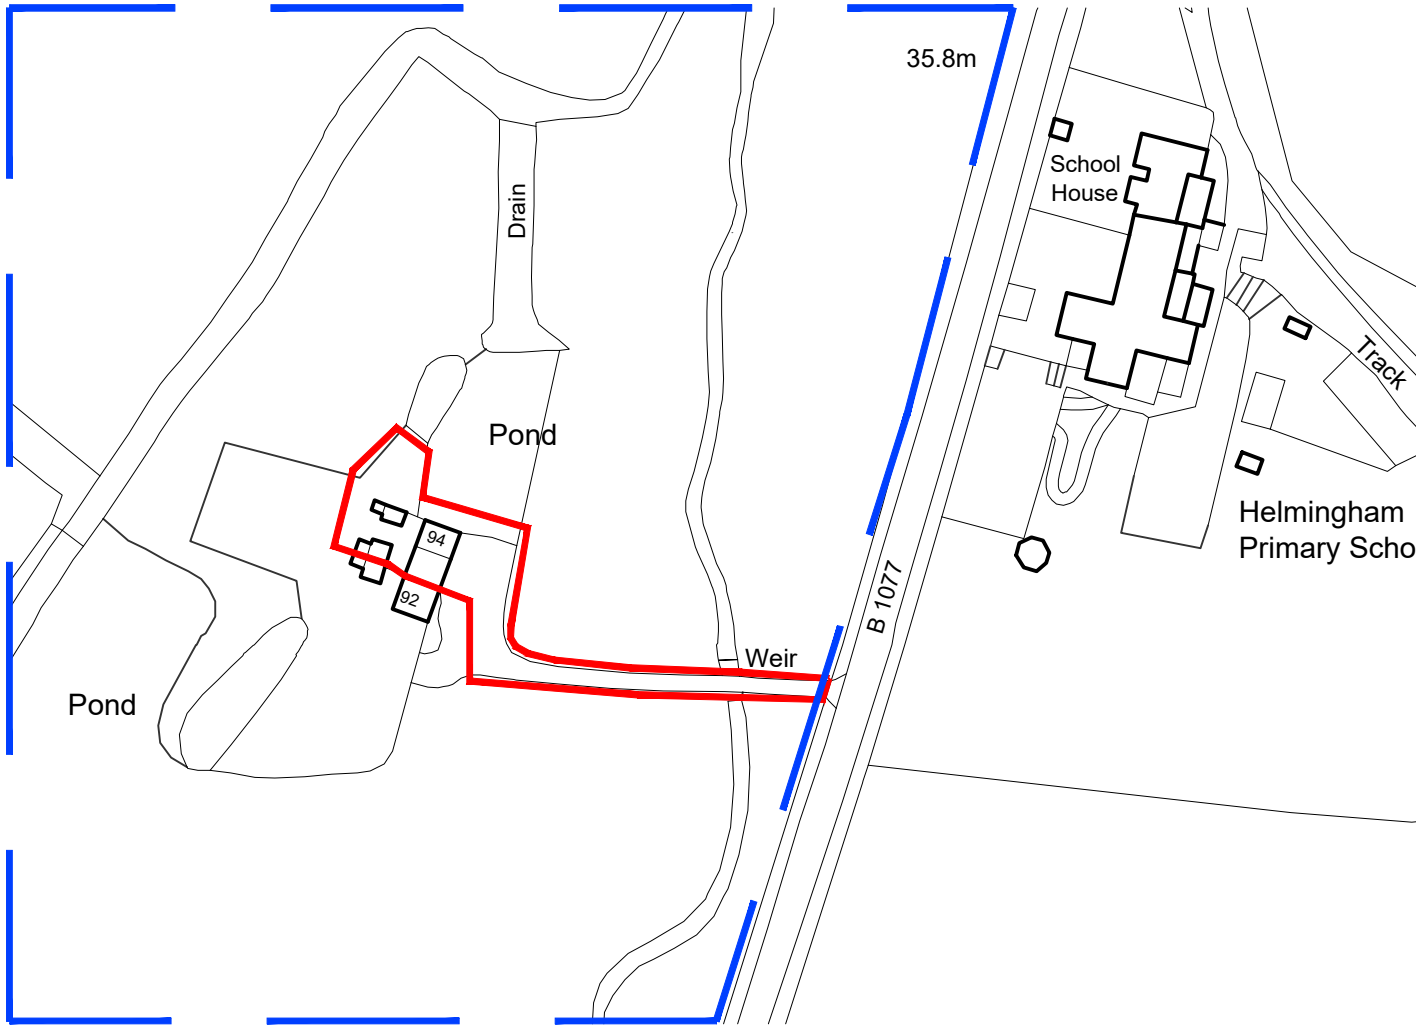

PLANNING APPLICATION SITE

LAND IN SAME OWNERSHIP

Reproduced under Licence No.: 100014485



Crop marks are visible when the full extent of this drawing is plotted  
Reference dimensions: 288mm from the crop mark to right of tile block & 200mm between crop marks vertically

PL3	26.09.23	ISSUED FOR PLANNING	JDC	HB
PL2	20.03.23	Site boundary outlined	JDC	HB
PL1	15.03.23	FIRST ISSUE	JDC	HB

Rev.	Date	Details	Drawn	Checked
------	------	---------	-------	---------

**Nicholas Jacob Architects**  
Architecture • Conservation • Interiors

The Colverton Wherry Quay, Ipswich, IP1 1AS  
Tel: 01473 221150  
01473 221150

Issued for:

## PLANNING

Client/Project:  
**Helmingham Estate**  
**93-94 School Cottages**

Drawing title:  
**Location Plan**

Project number:	Drawing number:	Revision:
22045	001	PL3
Scale:	Drawn By:	Checked By:
1:1250	@A4 JDC	HB
		Date:
		FEB'23