
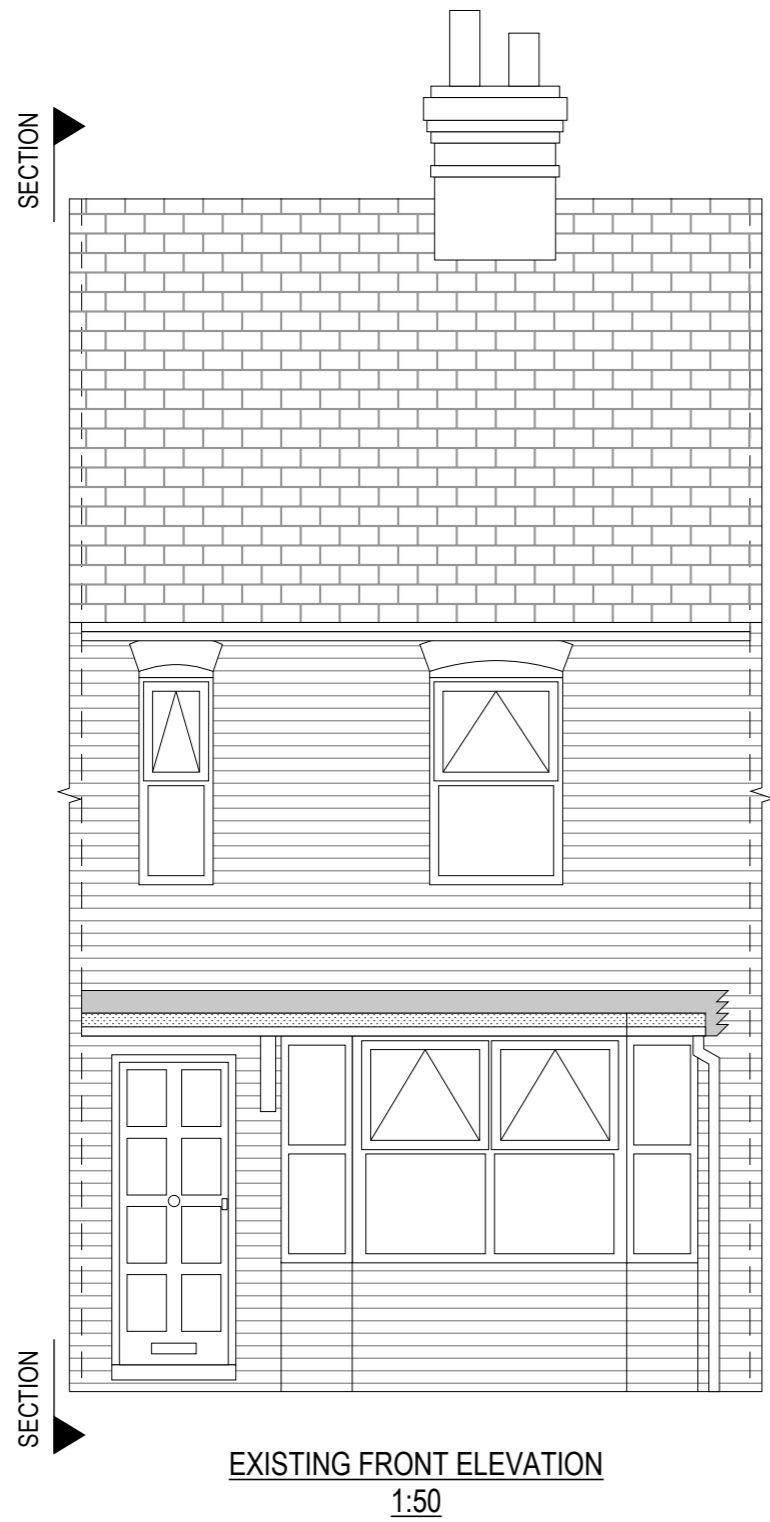


Project. 38 George Street

Title. Elevations

Made by. MW	Revision. A	Date. 02/10/23
Status. Planning	Scale. 1:50 @ A3	Drawing No. 38-1

SCALE BAR 1:50

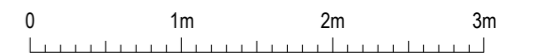

SLATE TILED ROOF TO MATCH
EXISTING MAIN PITCHED ROOF

TRADITIONAL GALLOWS
SUPPORT BRACKET

TRADITIONAL STYLE COMPOSITE FOUR
PANEL DOOR WITH TWO FROSTED GLASS
WINDOW PANES AND CHROME HARDWARE.
COLOUR 'CHARTWELL GREEN'. REFER TO
SEPERATE DOOR SPECIFICATION

