


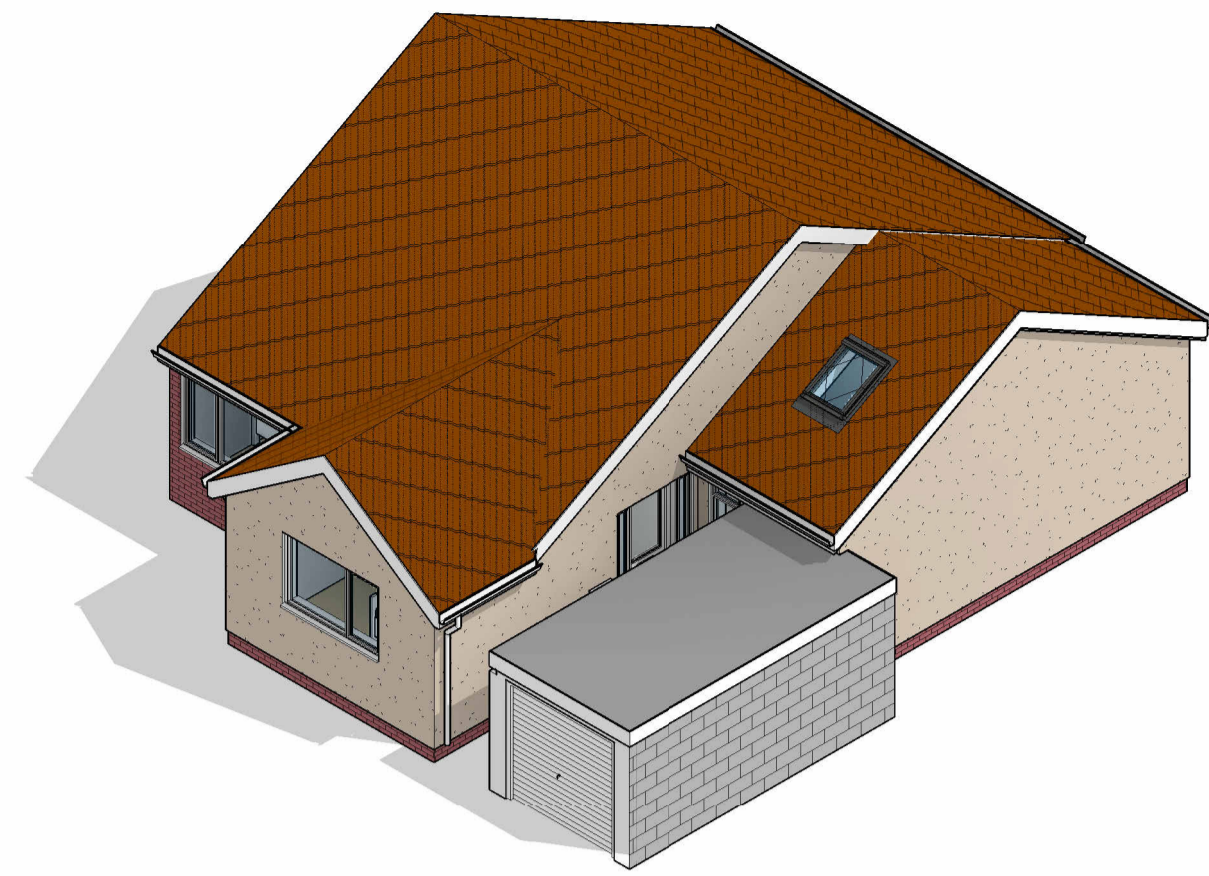


VISUAL SCALE 1:50 @ A1



**Health and Safety Notice**  
**Client and contractor to be aware:**

1. The design has elements of working at height
2. The design has drainage elements
3. The design includes demolition tasks
4. The design has trenching works at various depths
5. The design has manual handling tasks
6. The design requires vehicle movements and crane lifts

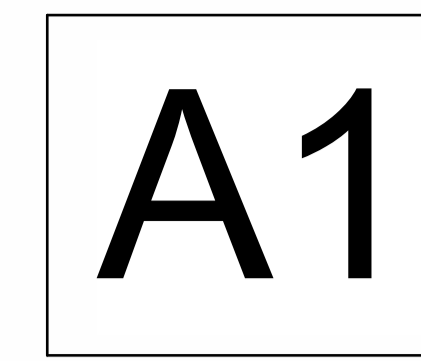

1 Single Power Socket	FIRE Fire Alarm Panel	DB Distribution Board
2 Double Power Socket	SS Shaver Socket	SD Smoke Detector
C Cooker Point	SP Speaker Point	HD Heat Detector
Unswitched Fused Spur	TV TV Aerial Point	C Carbon Monoxide Detector
External Power Socket	FB Floor Box	EF Extract fan
Telephone Point	FS-2 Floor Socket	UHF Underfloor heating control
D Cat 6 Data Point	PE Passive Extract	
Extract Vent	ME Mechanical Extract	

**Wall Structure Key:**

	Cavity Wall: Render
	Cavity Wall: Face Brick
	Block Work: 100mm
	Studwork Wall: 75mm
	Metal Frame: 70mm
	Solid Brick Wall: 215mm
	Solid Block Wall: 215mm
	Structural Opening
	Walls Removed

Please note:  
All drawings are for the purposes of planning only unless marked for construction.

All builders to site measure to confirm measurements.

Report all discrepancies to the person named below, do not proceed without instruction.

BRO take no responsibility should any drawing/s unless specified are used for building purposes and measurements aren't checked on site.


All drawings remain the property of BRO Architecture

**Drainage Key**


S	Storm Drainage
MH	Manhole
FD	Foul Drainage
SVP	Soil Vent Pipe
GP	Gulley Pot
RWP	Rainwater Pipe
AD	ACO Drain

**Ducting Colour & Use**


Red	Electric cable
Yellow	Gas Pipe
Blue	Water pipes
Green	Data/Comms
Grey	BT
Purple	Security - Cameras
Orange	Garden Lighting non Security

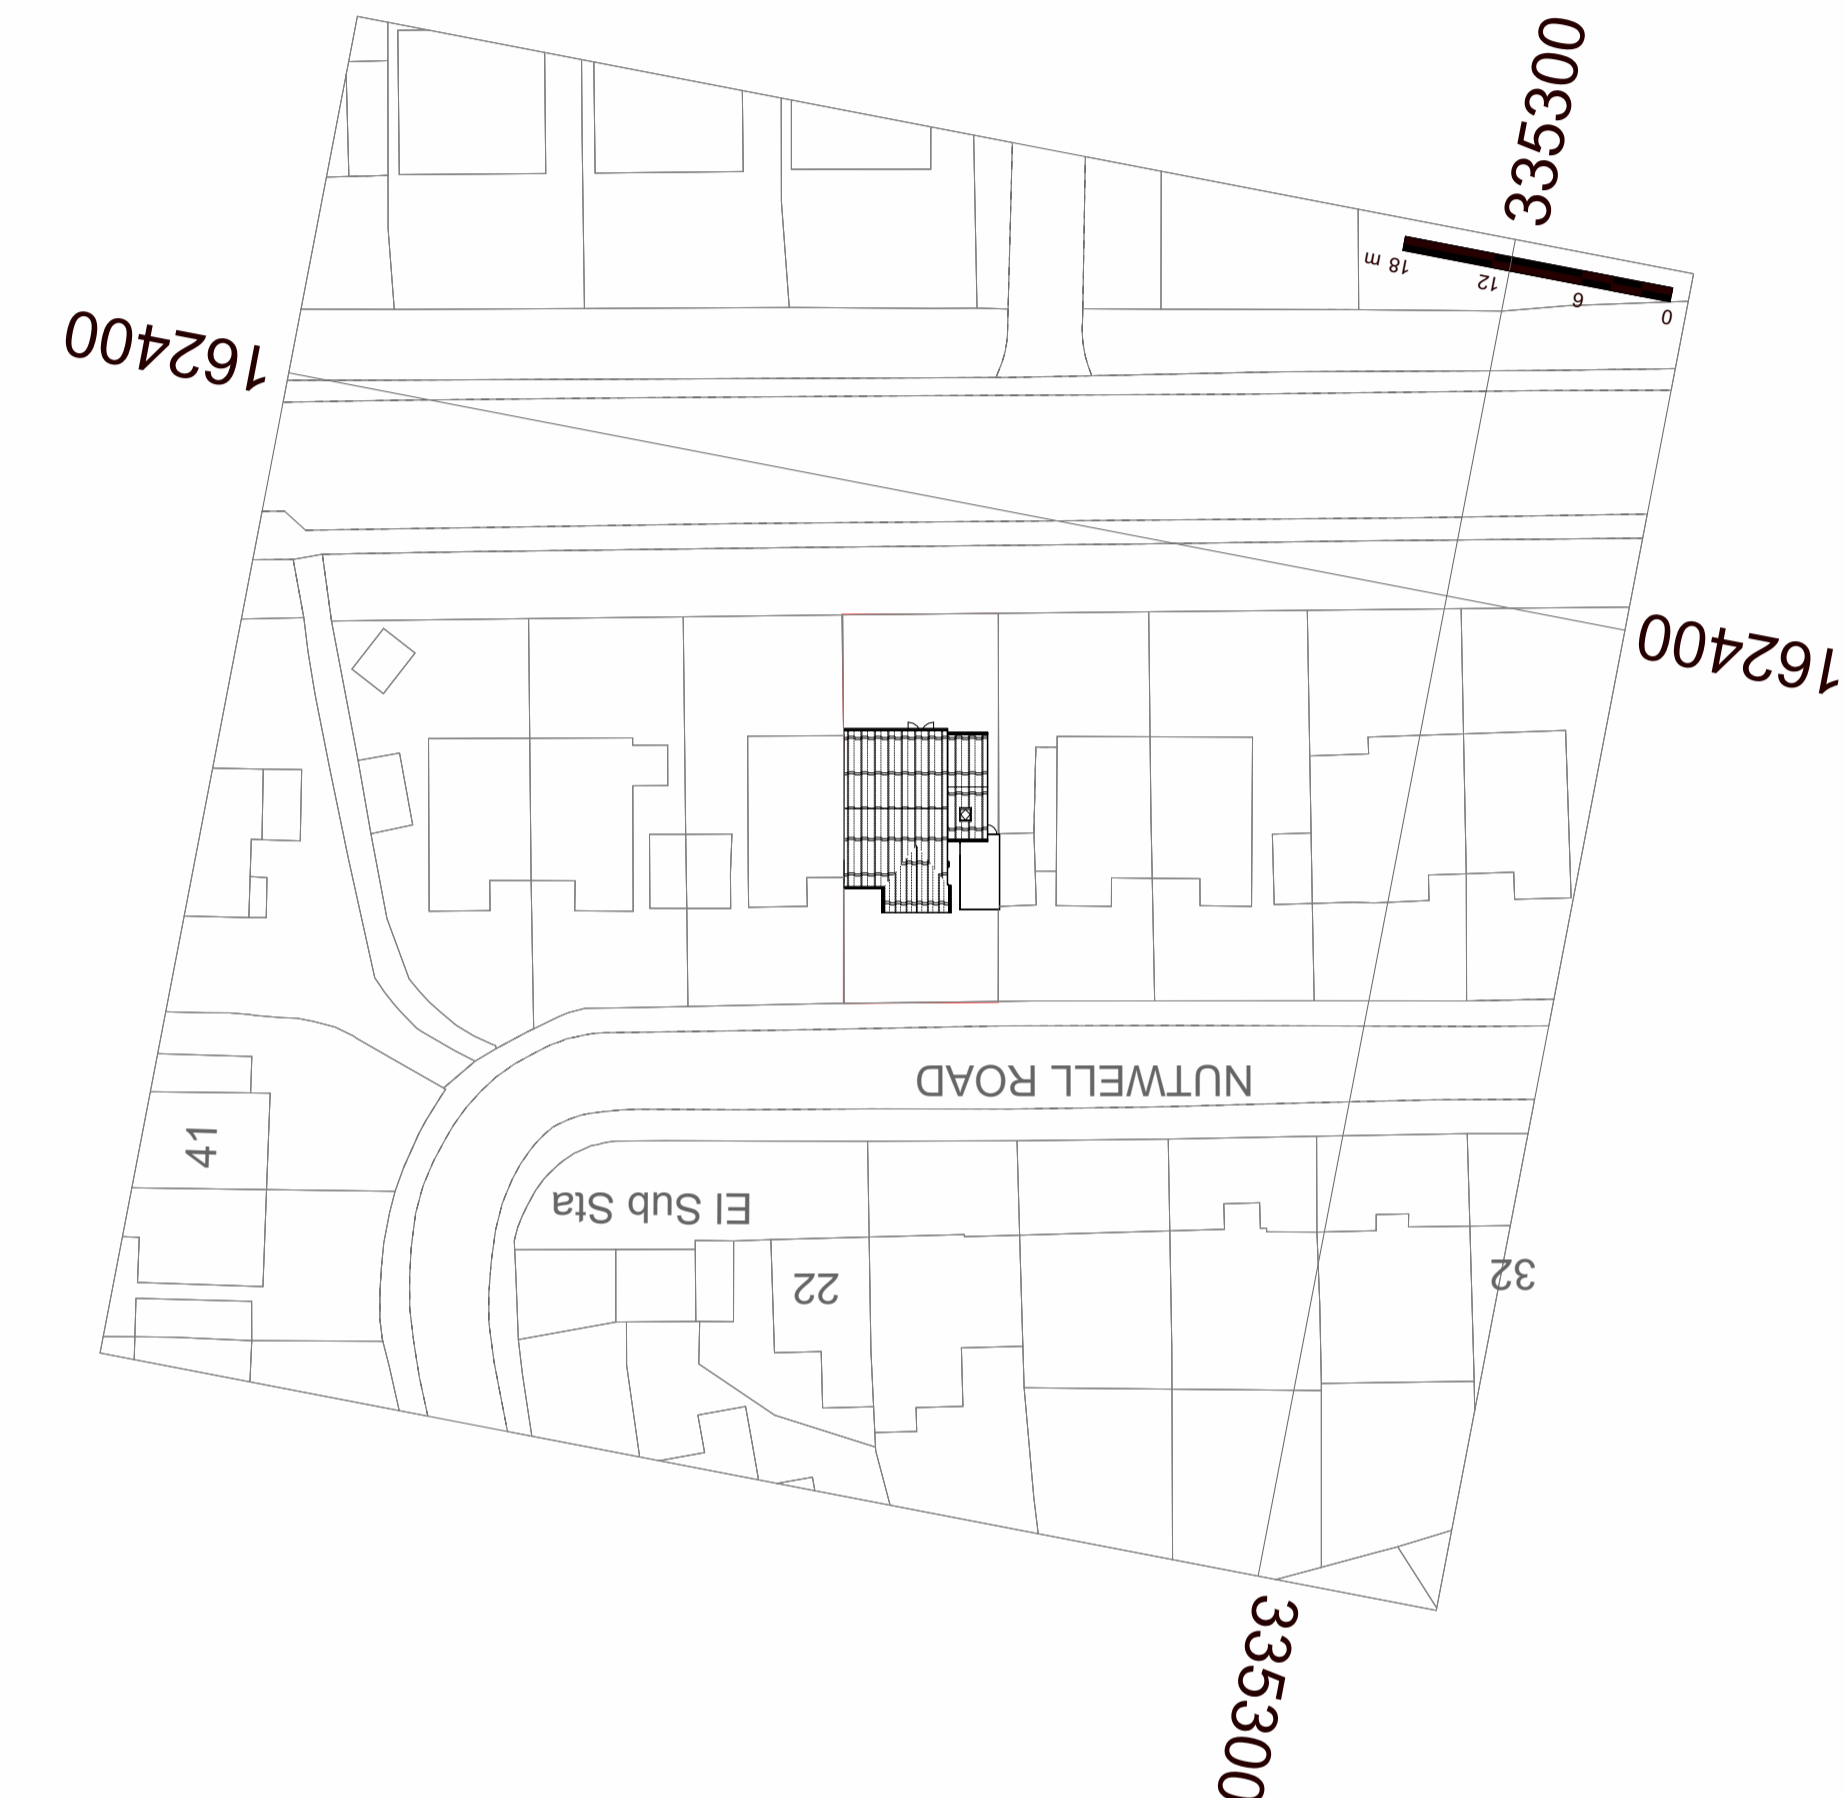

VISUAL SCALE 1:500 @ A1

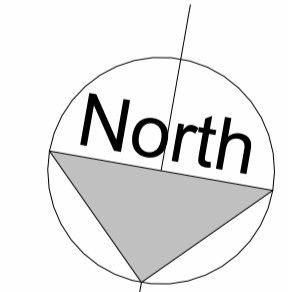

2 Block Plan  
1 : 500

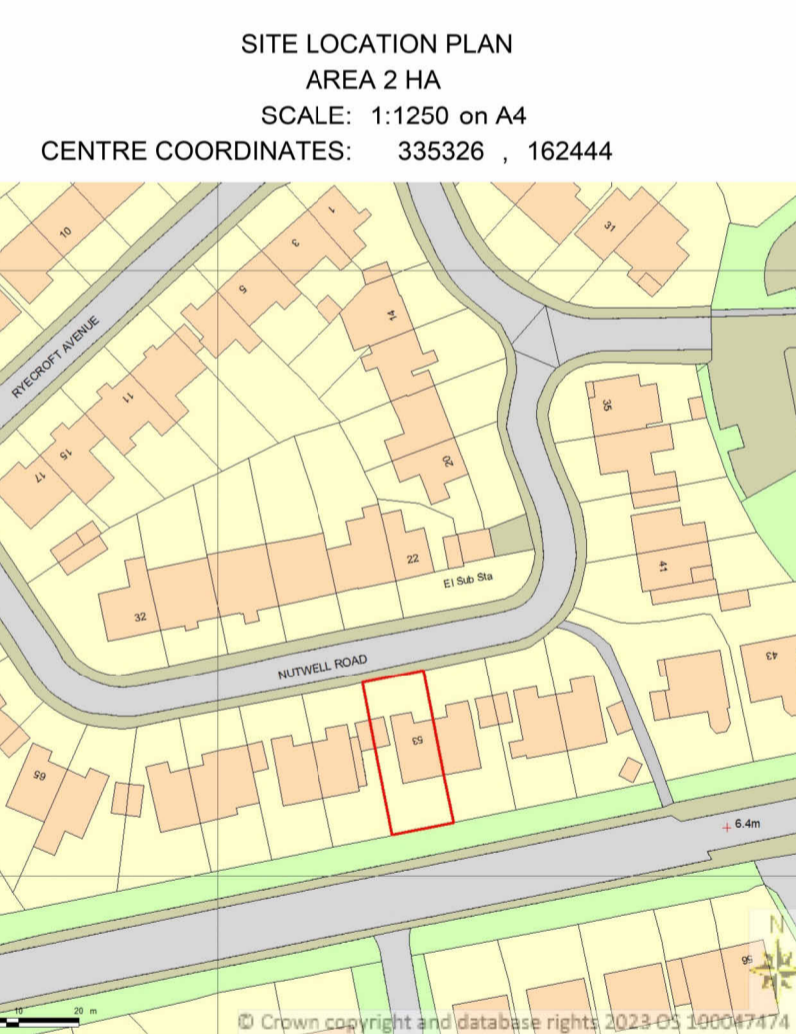

SITE LOCATION PLAN  
AREA 2 HA  
SCALE: 1:1250 on A4  
CENTRE COORDINATES: 335326 , 162444  
Supplied by Streetwise Maps Ltd  
www.streetwise.net  
Licence No: 100047474  
15:25:08 22/09/2023



VISUAL SCALE 1:1250 @ A1

DRAWING NUMBER  
**P1-3**

**BRO ARCHITECTURE**  
DESIGNING YOUR DREAMS  
Mobile: 07508 856621  
Website: www.broarchitecture.co.uk  
E-mail: info@broarchitecture.co.uk

CLIENT  
**Mr & Mrs Booth**  
SITE ADDRESS  
**53 Nutwell Road Worle  
BS22 6EW**

PROJECT NAME  
**Proposed Side Extension**

DRAWING NAME  
**Proposed Block Plan**

DATE  
23rd Sept 23  
REV  
DRAWN BY  
SH  
SCALE (@ A1)  
1 : 500  
CHECKED BY  
Client  
PROJECT NUMBER  
SH/BRO/220923-GB