



**Note:**  
 This drawing is copyright of MD Technical Design Ltd. Scale for planning purposes only. Contractors, Sub-Contractors & Suppliers are to check all relevant dimensions and levels of the site before commencing any building works. Any discrepancies should be reported to the Designer (MD Technical Design Ltd). Where applicable, this drawing should be read in conjunction with any third party Consultants drawings.

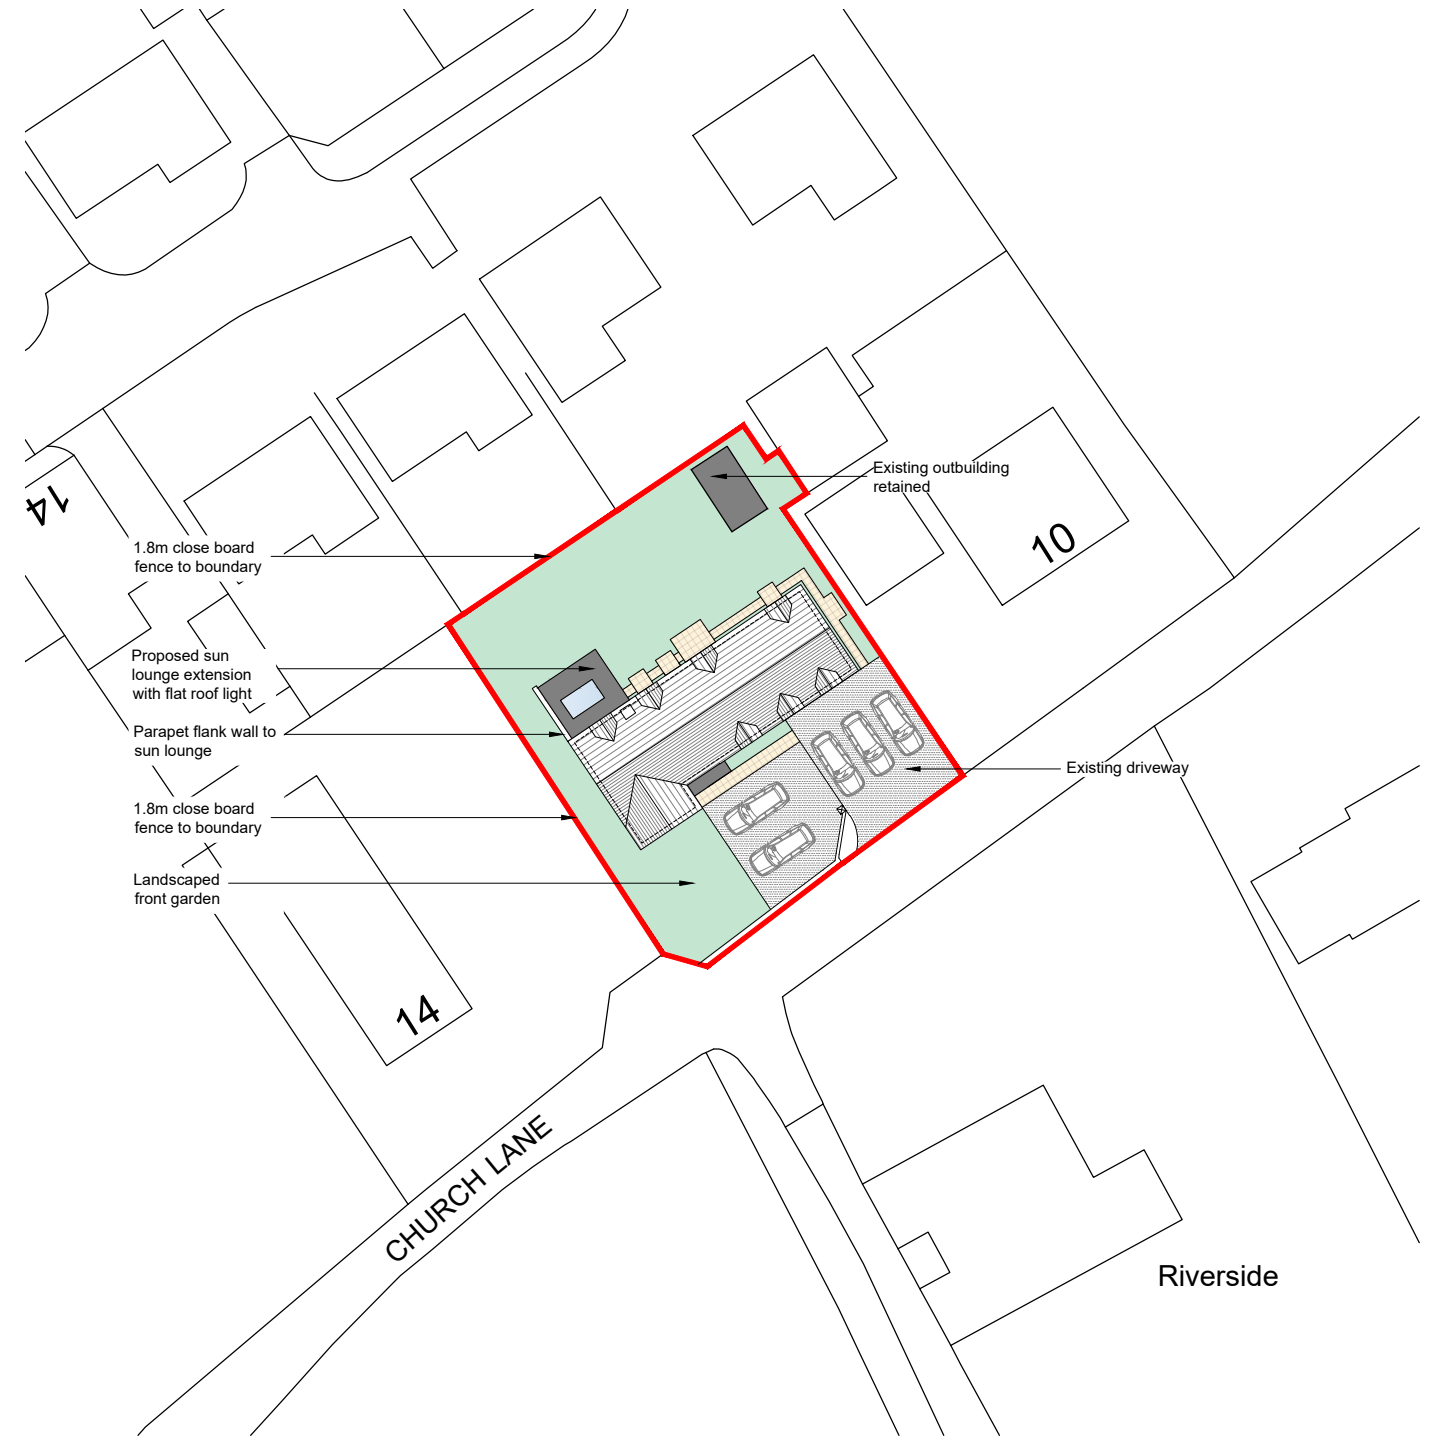

Production Date: 26 September 2023  
 Top Left: 346027.934 171765.723 Bottom Right: 346168.884 171640.507  
 © Crown copyright and database rights 2023 Ordnance Survey OS100035409.  
 Reproduction in whole or in part is prohibited without the permission of Ordnance Survey

### SITE LOCATION PLAN 1:1250

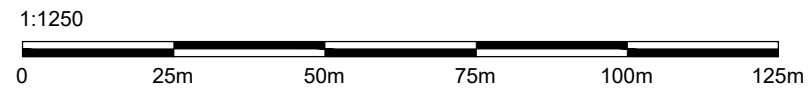

### PROPOSED SITE BLOCK PLAN 1:500



Client:	Tammie Barker
Project Title:	12 Church Lane Tickenham, BS21 6SD Proposed Extension & Alterations
Drawing:	Site Location Plan & Proposed Block Plan
Drawing No:	PL01
Status:	PLANNING
Scale:	Varies @ A1
Revision:	First Issue
Author:	MBD
Date:	September 23



**MD TECHNICAL**  
ARCHITECTURAL DESIGN

MD Technical Design Ltd  
 Email: matt@mdtechdesign.co.uk  
 Phone: 07973915789  
 Company Reg No. 13474441

