



EXISTING SECTION 1:50

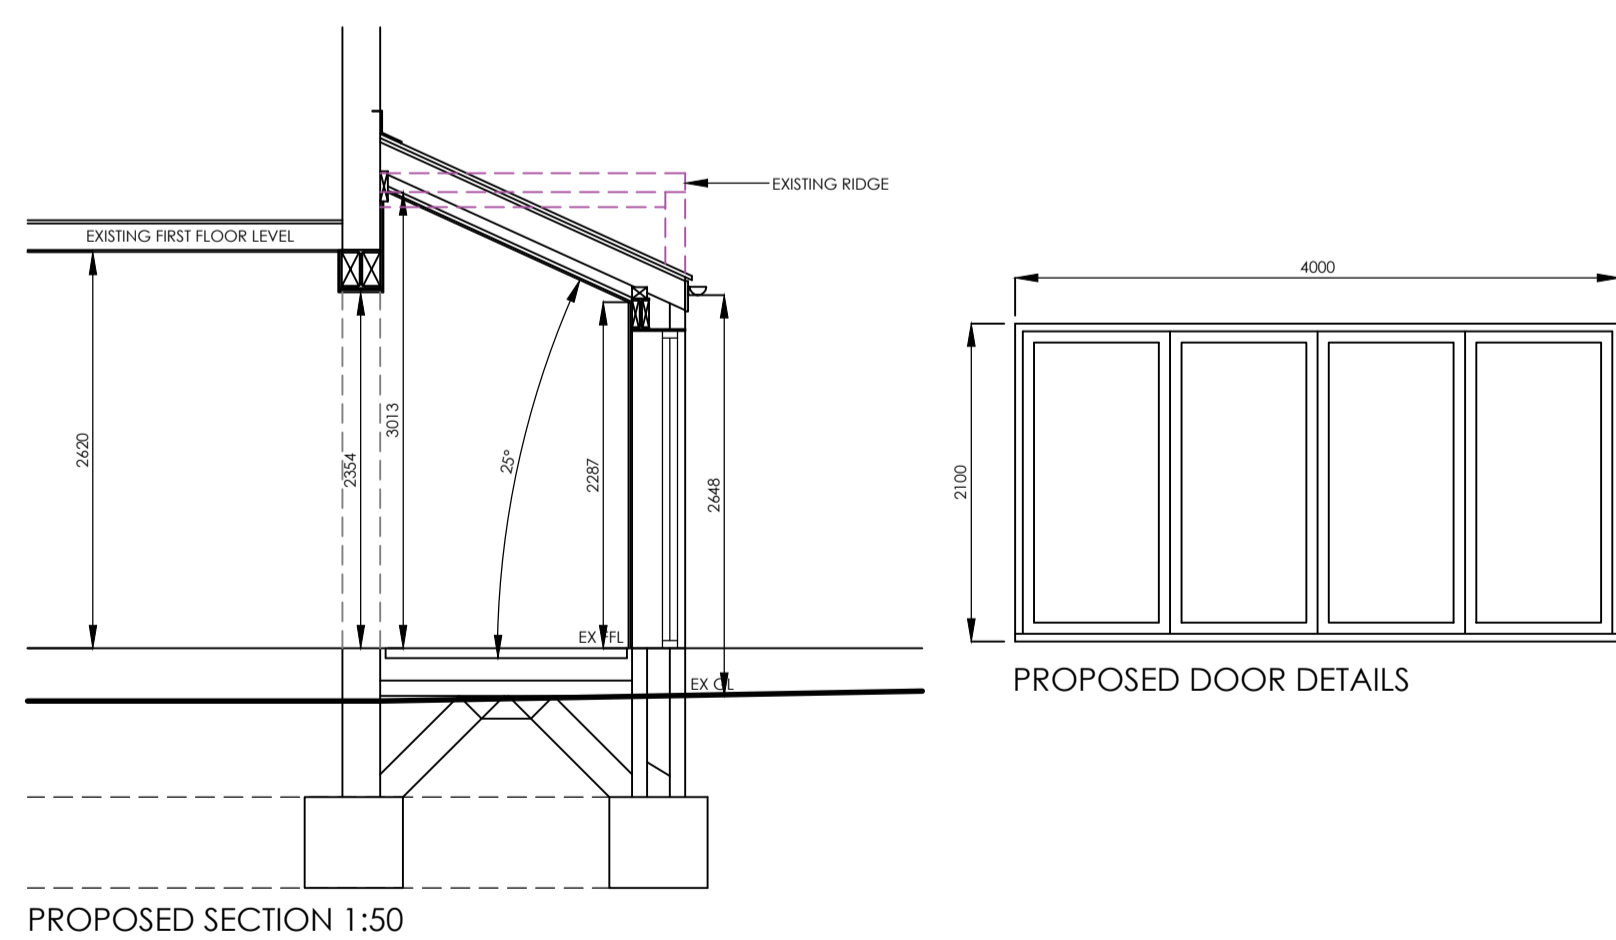

PROPOSED SECTION 1:50

PROPOSED DOOR DETAILS

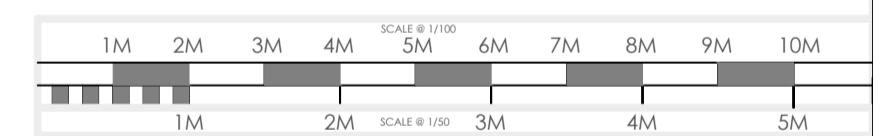

- KITCHEN EXTENSIONS
- LOFT CONVERSIONS
- REFURBISHMENTS

REV	DATE	DETAIL	P/C	DRN
A	28/07/23	CLIENT AMENDMENT	P	DBI
B	02/10/23	PLANNING SUBMISSION	P	DBI

DRAWING :
EXISTING AND PROPOSED SECTIONS

DATE:	AUG 23	PROJECT:	PROPOSED SINGLE STOREY REAR EXTENSION
SCALE @ A1:	1:50	CLIENT:	JAMES LAMB
DRAWING No.	P23-75.2	CLIENT ADDRESS:	37 HICHOSSON ROAD LONDON SE15 3AN

ALL PLANS TO BE CHECKED BY CONTRACTORS FOR ACCURACY AND DIMENSIONS BEFORE WORK ON SITE. ANY QUERIES MUST BE REFERRED TO DESIGNER AND DRAWINGS SHOULD BE CORRECTED IMMEDIATELY. DIMENSIONS ARE TO BE TAKEN UNLESS OTHERWISE STATED. ALL WORK TO BE DONE IN ACCORDANCE WITH THE BUILDING REGULATIONS AND ALL WORK TO BE DONE IN ACCORDANCE WITH THE BUILDING REGULATIONS. THE DRAWING IS THE PROPERTY OF PLUS ROOMS AND IS NOT TO BE REPRODUCED OR COPIED IN ANY MANNER WITHOUT THE WRITTEN PERMISSION OF PLUS ROOMS. ANY UNAUTHORIZED USE OR REPRODUCTION OF THIS DRAWING IS STRICTLY PROHIBITED. AFTER LOCAL AUTHORITY APPROVALS HAVE BEEN OBTAINED, THIS DRAWING IS NOT TO BE USED FOR ANY OTHER PROJECT WITHOUT THE WRITTEN PERMISSION OF PLUS ROOMS.

