



Elevation 1

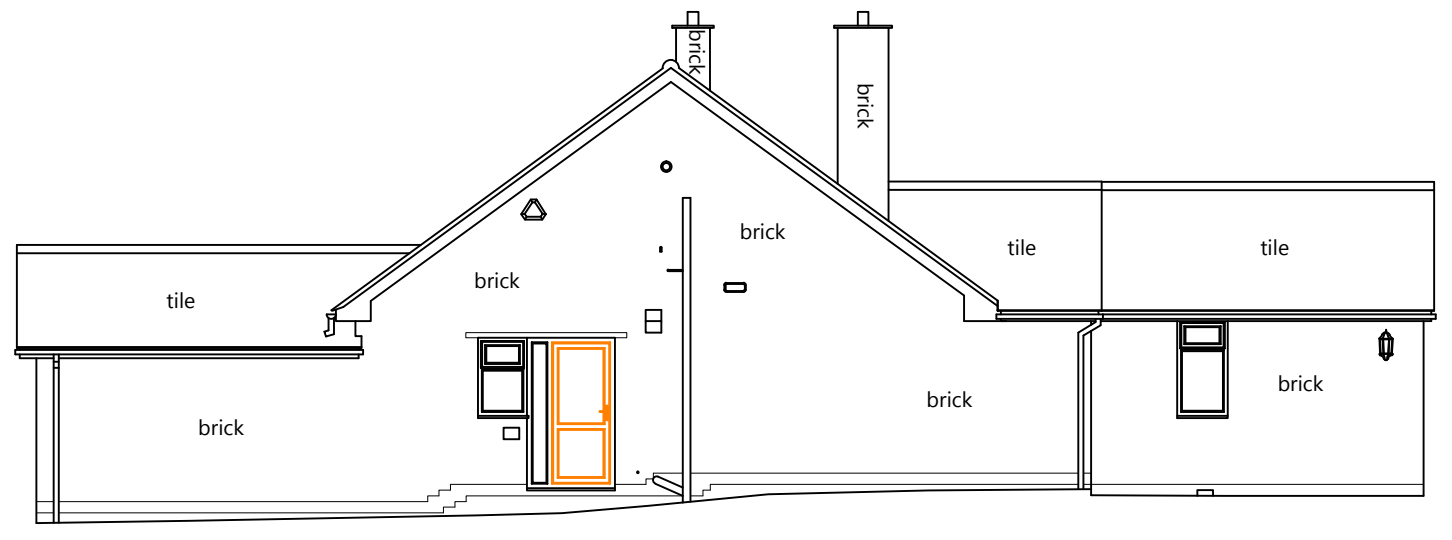


Elevation 2

Level Datum 85.00m

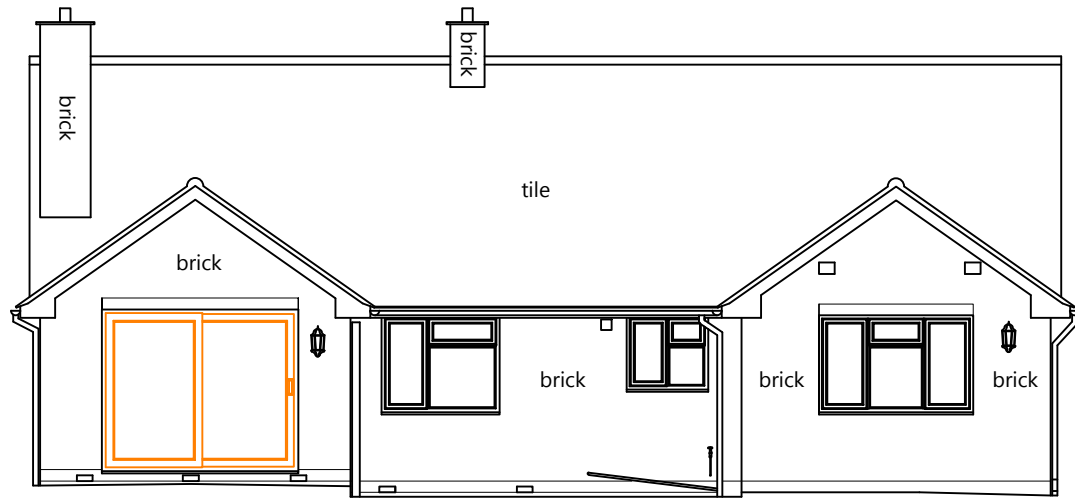


Elevation 3

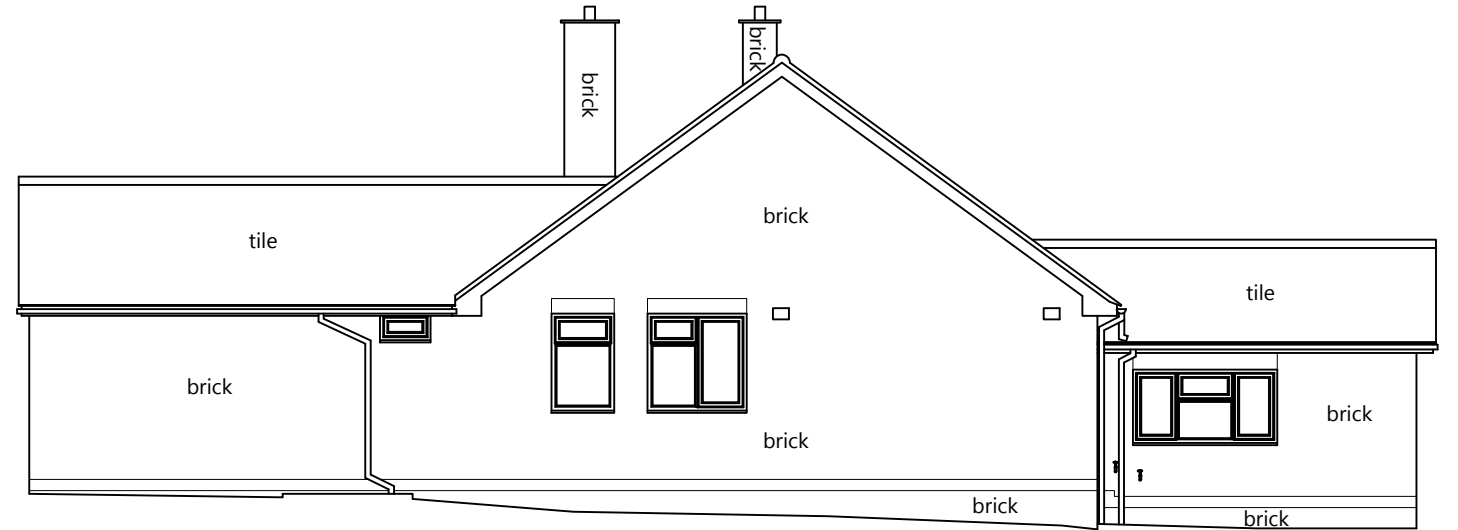


Elevation 4

Level Datum 85.00m

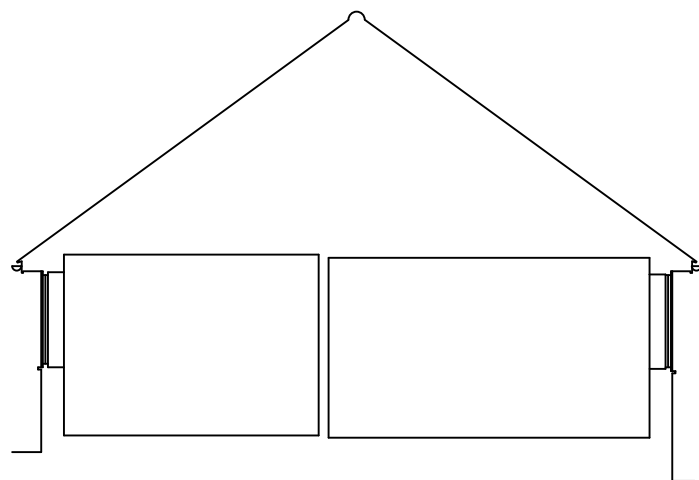

Section A-A

Level Datum 85.00m

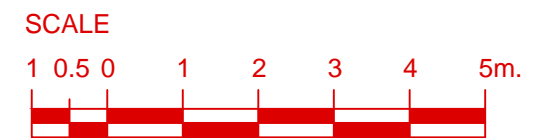

## MAB Architecture

Mike Butterworth Dip Arch. R.I.B.A Chartered Architect  
3 Alpha House, Farmer Ward Road, Kenilworth CV8 2ED  
Tel: 01928 860007

Description:

PROPOSED EXTENSION

19 PARK HILL  
KENILWORTH  
CV8 2JG

EXISTING ELEVATIONS AND SECTION

1:100@A3  
Scale: 1:50@A1 Date: 08/23 Drawn: MAB  
Drawing No. 2044/03