


FRONT


R H SIDE

REAR


L H SIDE

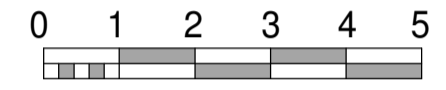

GROUND FLOOR

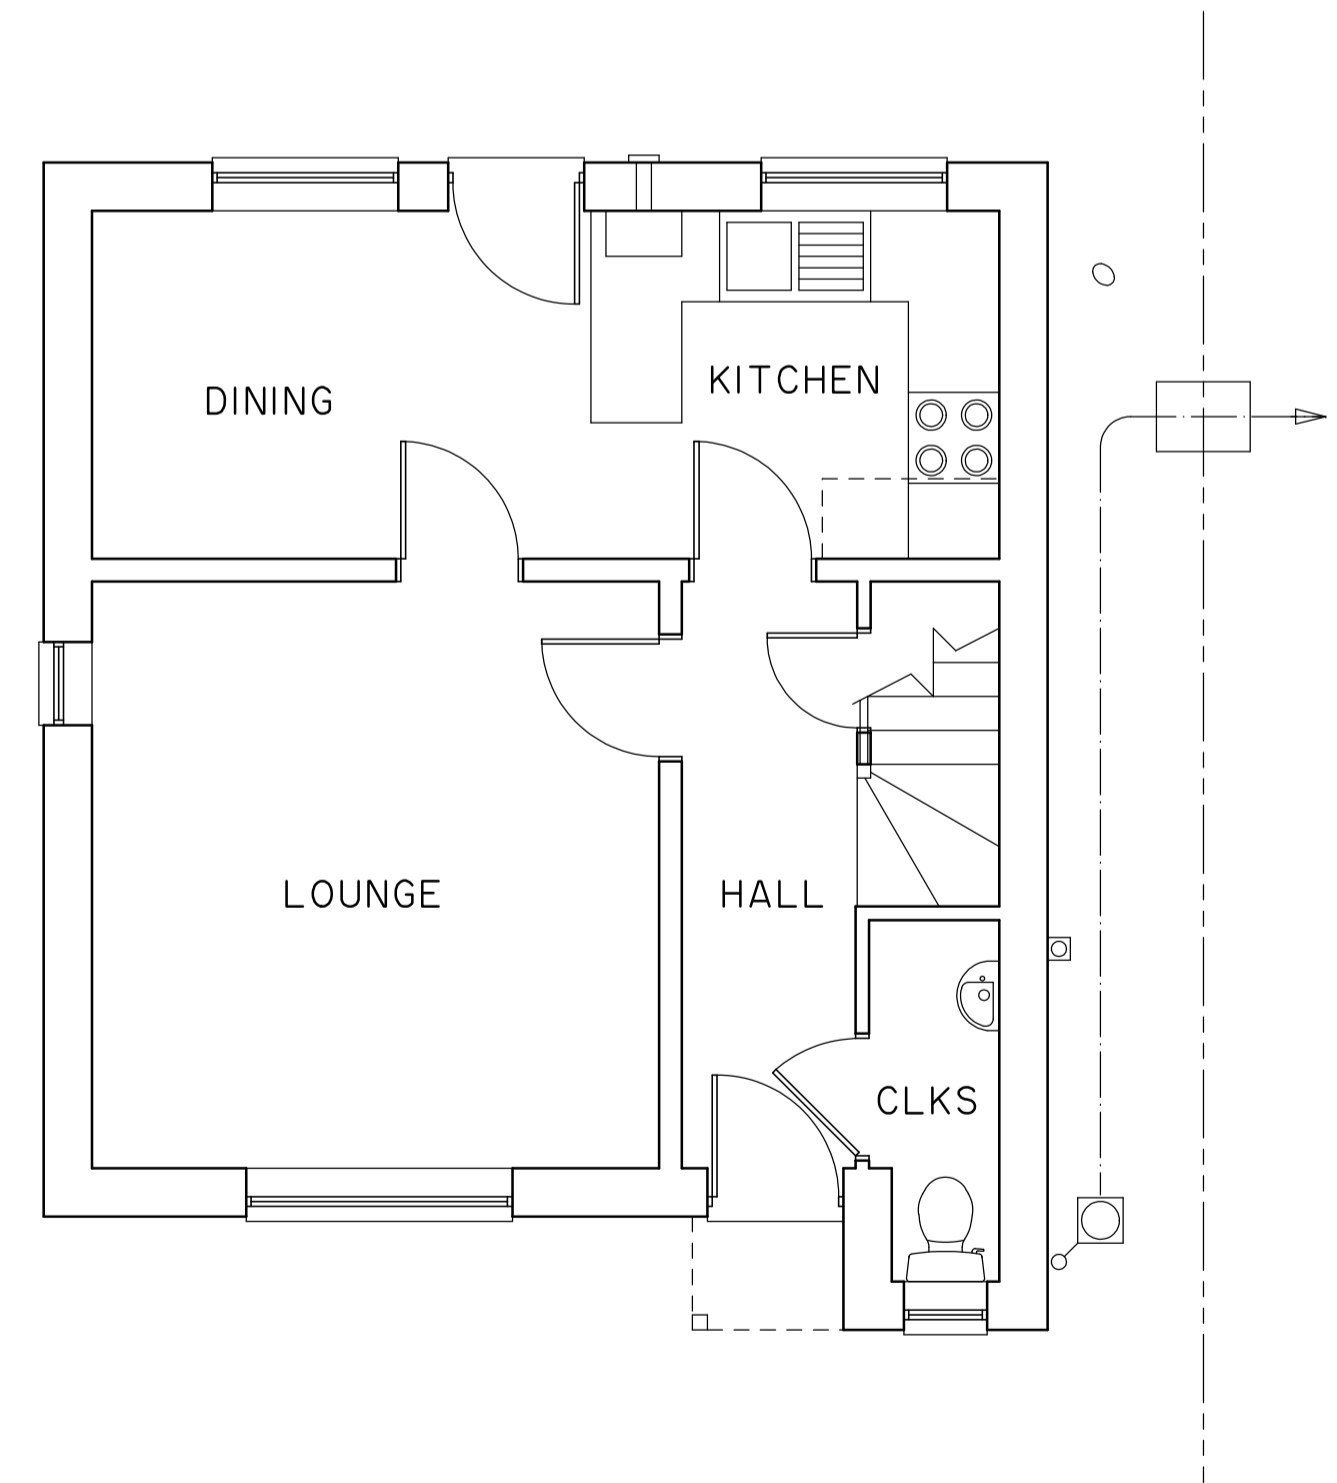

FIRST FLOOR

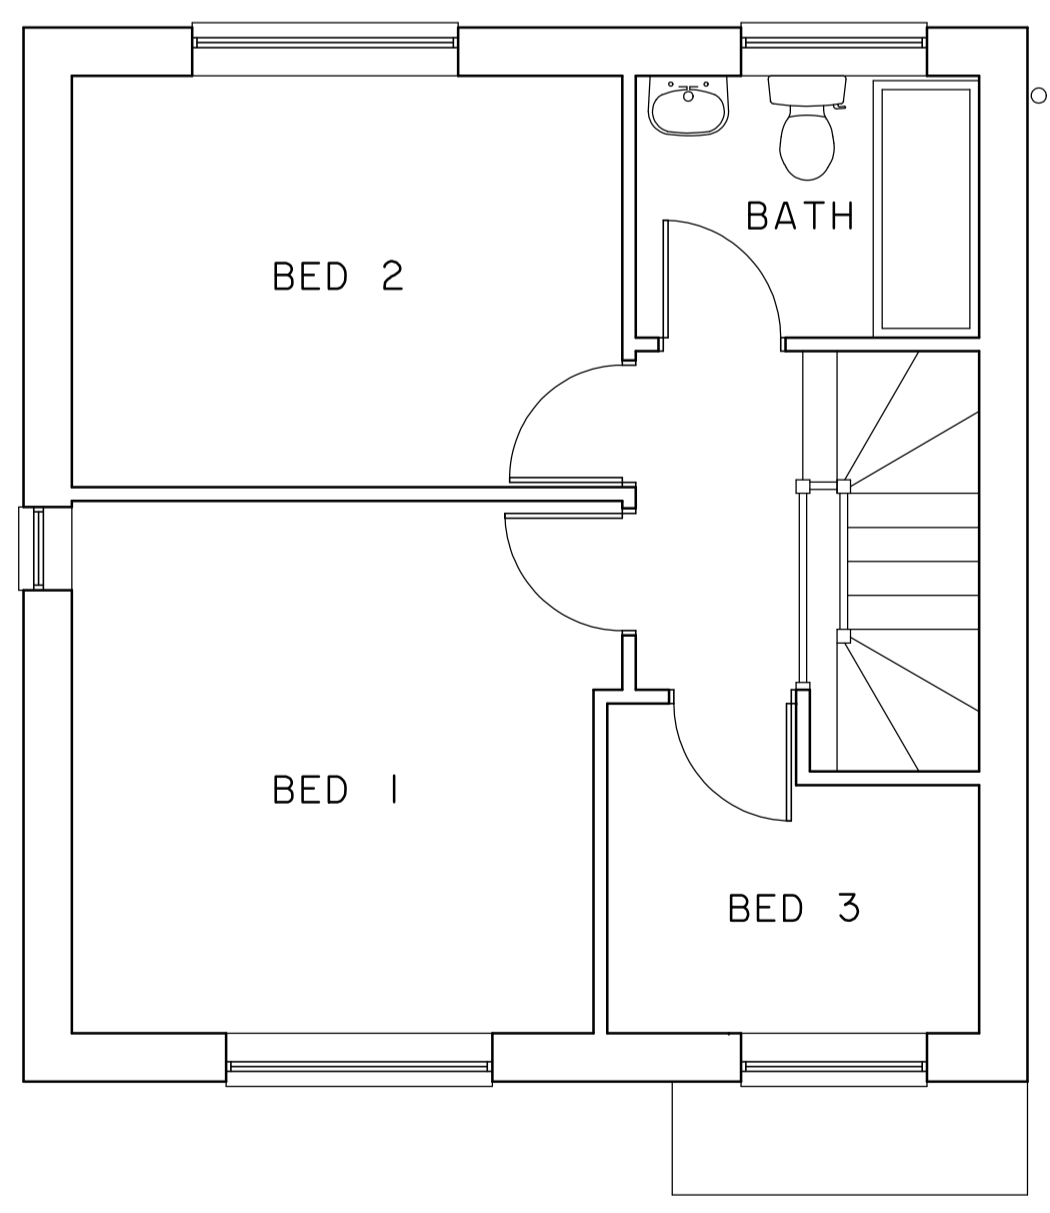

CLIVE BALDWIN *Building Design*

Witches Moon, Stony Lane, Little Kingshill, Bucks. HP16 0DS.
Telephone: 01494 936869

**17 RIDGEWAY COTTAGES
SWANBOURNE**

Survey

Scale: 1:50, 1:100 @ A1

Date: SEPTEMBER 2023

2332/01

Scale this drawing for Planning purposes only.
All dimensions are to be checked on site and any discrepancies reported.