



FRONT ELEVATION | 1:20

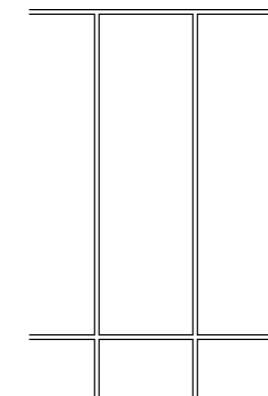

GRID Detail
Scale 1:5

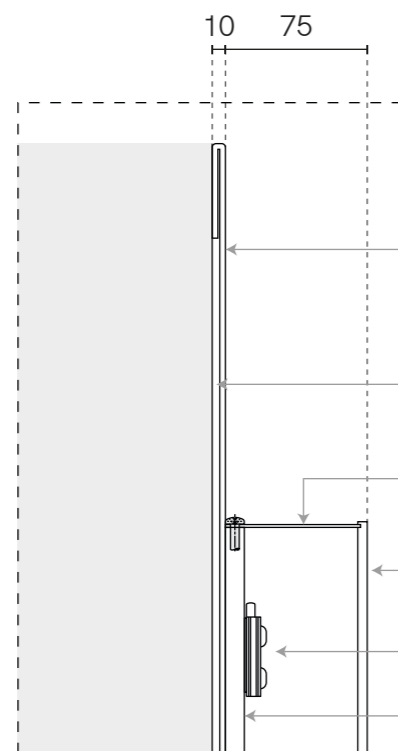

SECTION DETAIL | 1:4

3mm Matt Black Dibond face with crushed edge construction and UV direct printed GRID graphics
C:100 M:100 Y:100 K:100 with 'Overprint/Backlit' to create embossed effect.

Packers when / if required


Aluminium returns, finish Black RAL 9004 30% Gloss, internally finished white

Face of letters, 5mm LED optimised acrylic

LED's GE Select TX GEN 2 LED, 2 Module (GESES65-2) to standard layout provided by GE Lighting

White foamex back trays

SCALE BAR 1:20

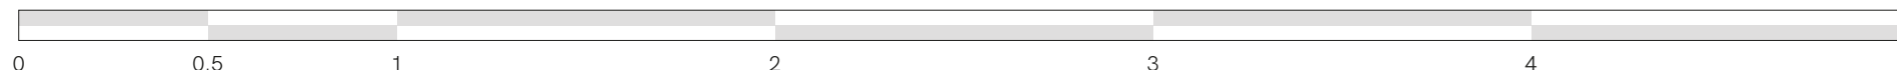

15 Barnes Wallis Rd, Fareham
Hampshire PO15 5TT

Tel: 023 8023 2311
Web: www.innovatesigns.co.uk
Email: info@innovatesigns.co.uk

Client	JD Sports	Title	Proposal	Rev	Date	Description	Drw By
Site Name	Dover	Date	03/10/2023	A	03/10/23	Initial Visual	SB
Job No.	-	Epos Code	-	Scale	As Shown @ A3	-	-
Proj Type	External Signage	Drawn	SB	-	-	-	-
PM	PT	Drwg No.	A	-	-	-	-

This drawing is for approval purposes.
Please check all details noted on the drawing including spelling, and provide written confirmation of your approval to an **Innovate Signs Project Manager**. Once approved production will commence based on the approved drawing. Any changes made after production has begun will incur an additional cost.