
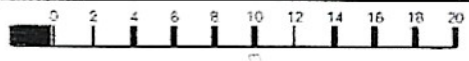


Site Plan

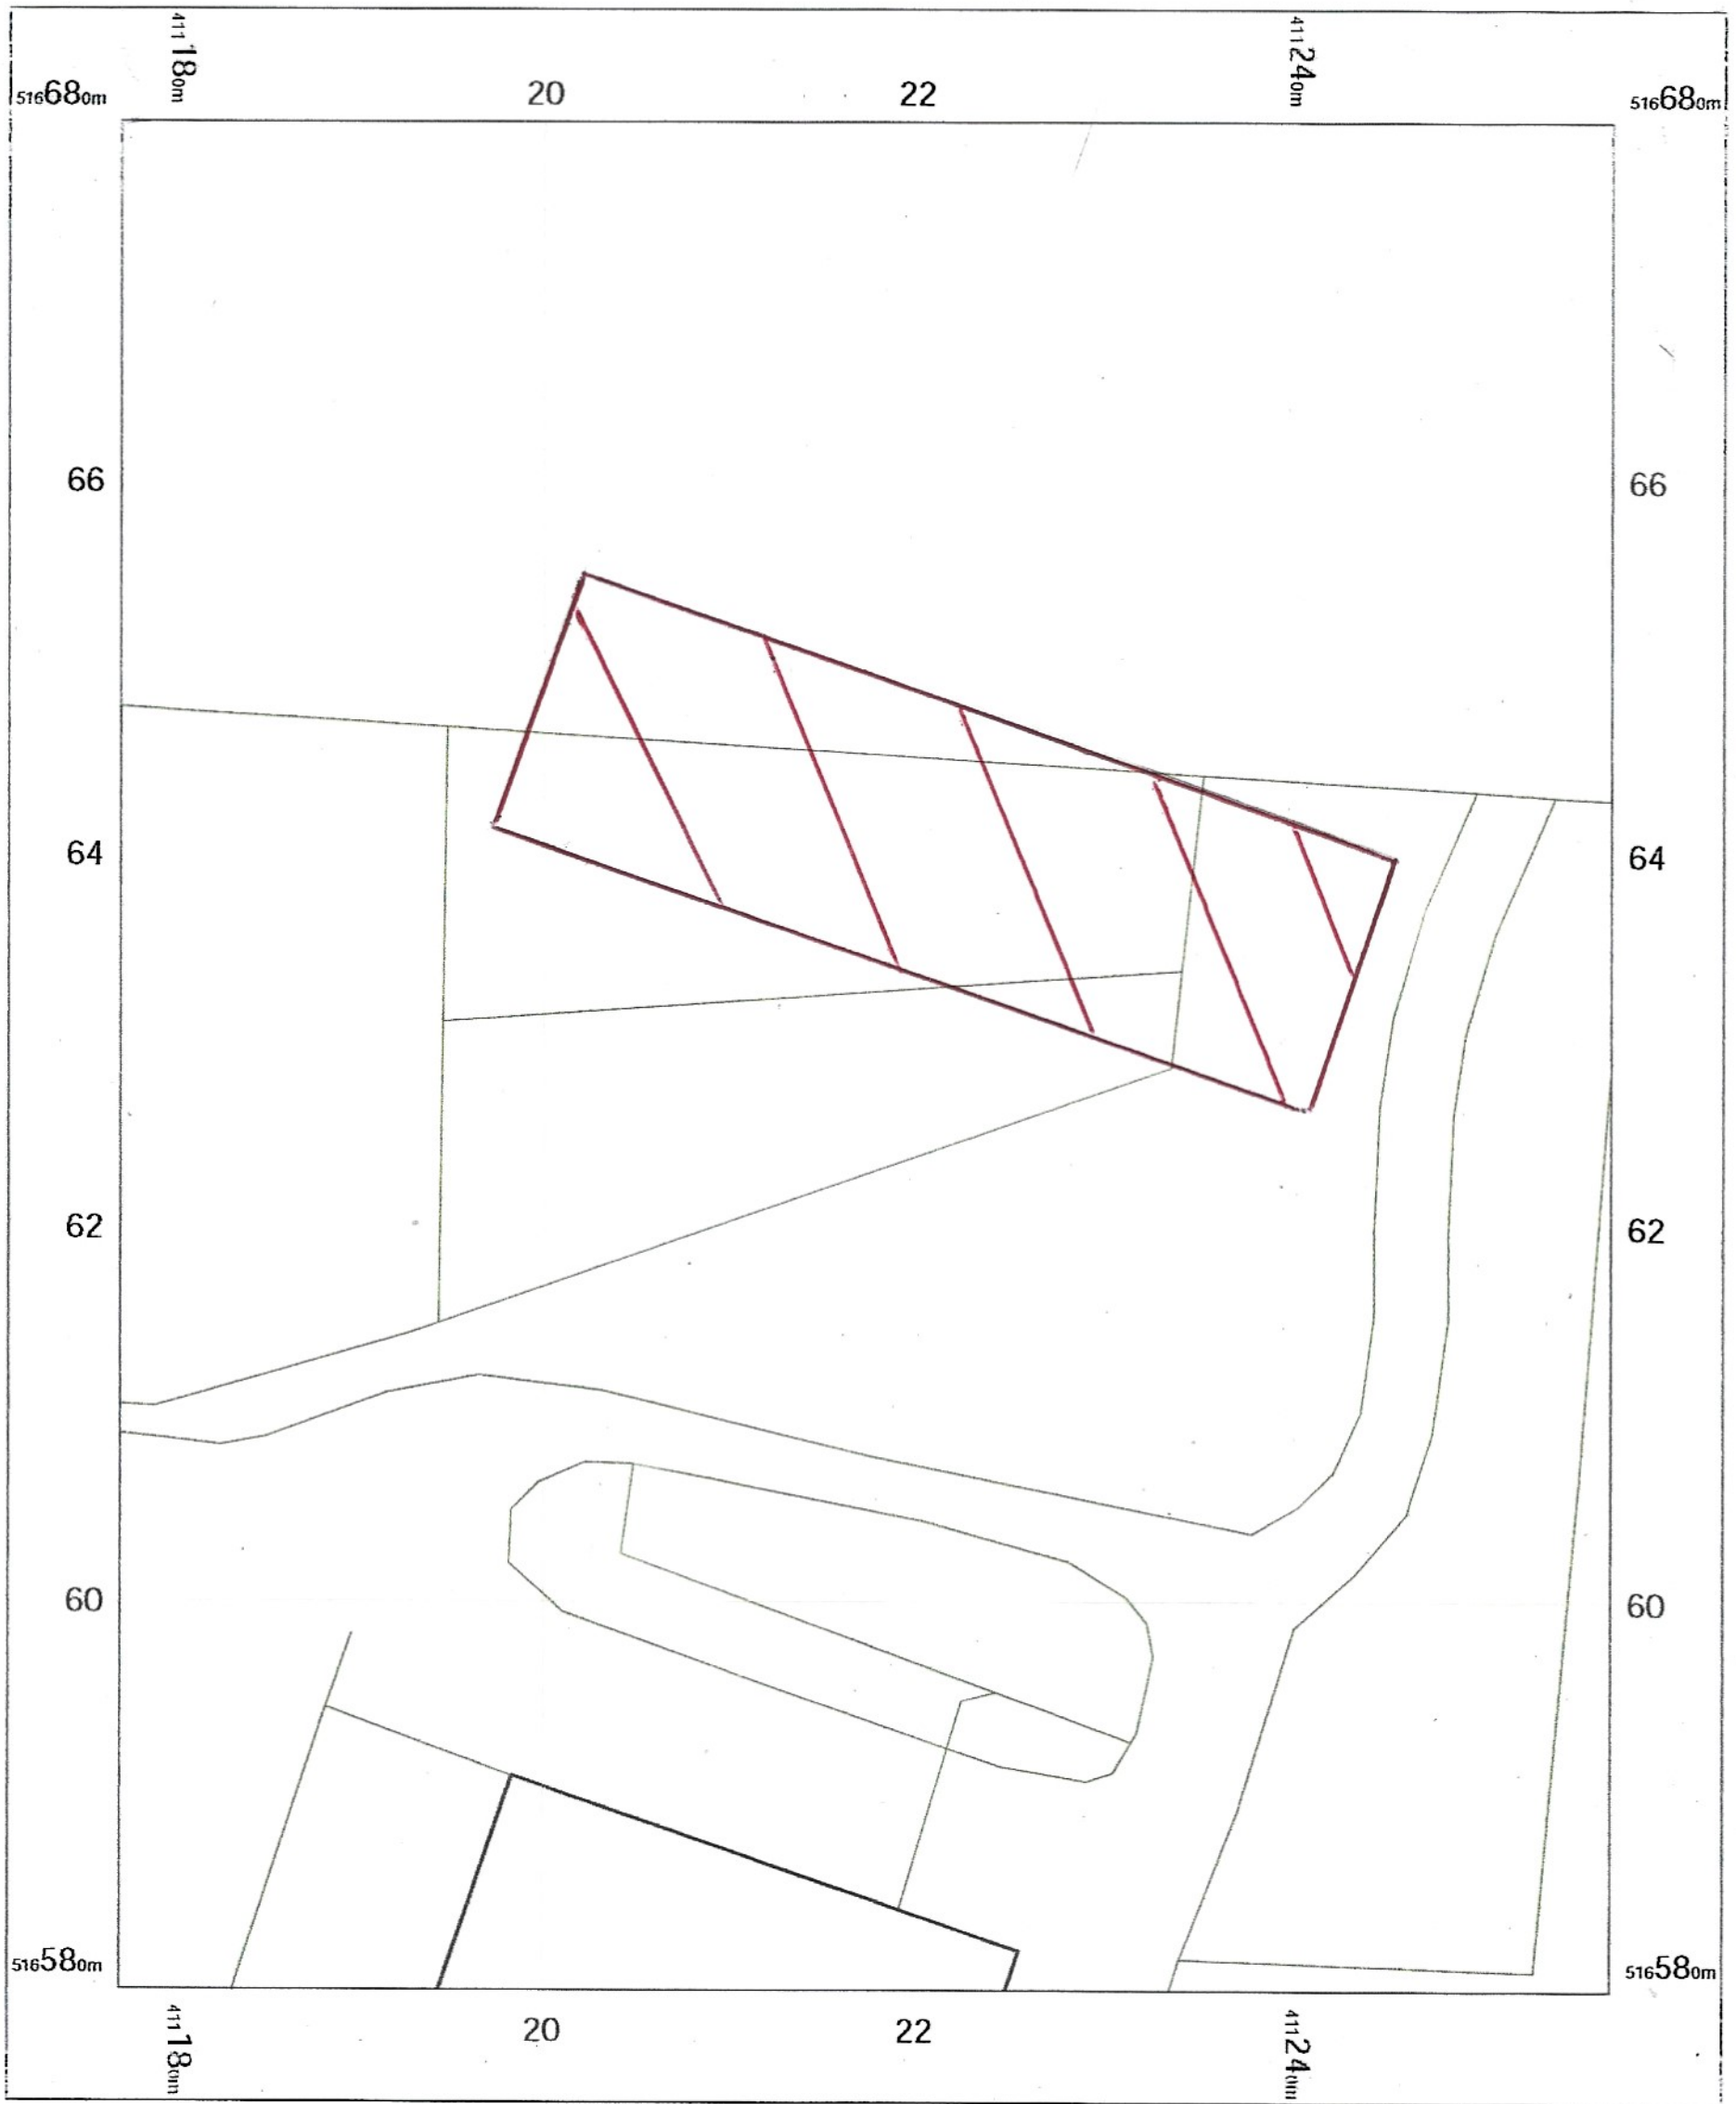

West Whorley Hill
Whorley Hill
Winston
DL2 3PT

OS MasterMap 1250/2500/10000 scale
Wednesday, August 30, 2023, ID: BW1-01122850
maps.blackwell.co.uk

1:500 scale print at A4, Centre: 411217 E, 516629 N

©Crown Copyright Ordnance Survey. Licence no. 100041041



BLACKWELL'S
MAPPING SERVICES
PERSONAL & PROFESSIONAL MAPPING
www.blackwellmapping.co.uk

TEL: 0800 151 2612
maps@blackwell.co.uk