


# Site Plan

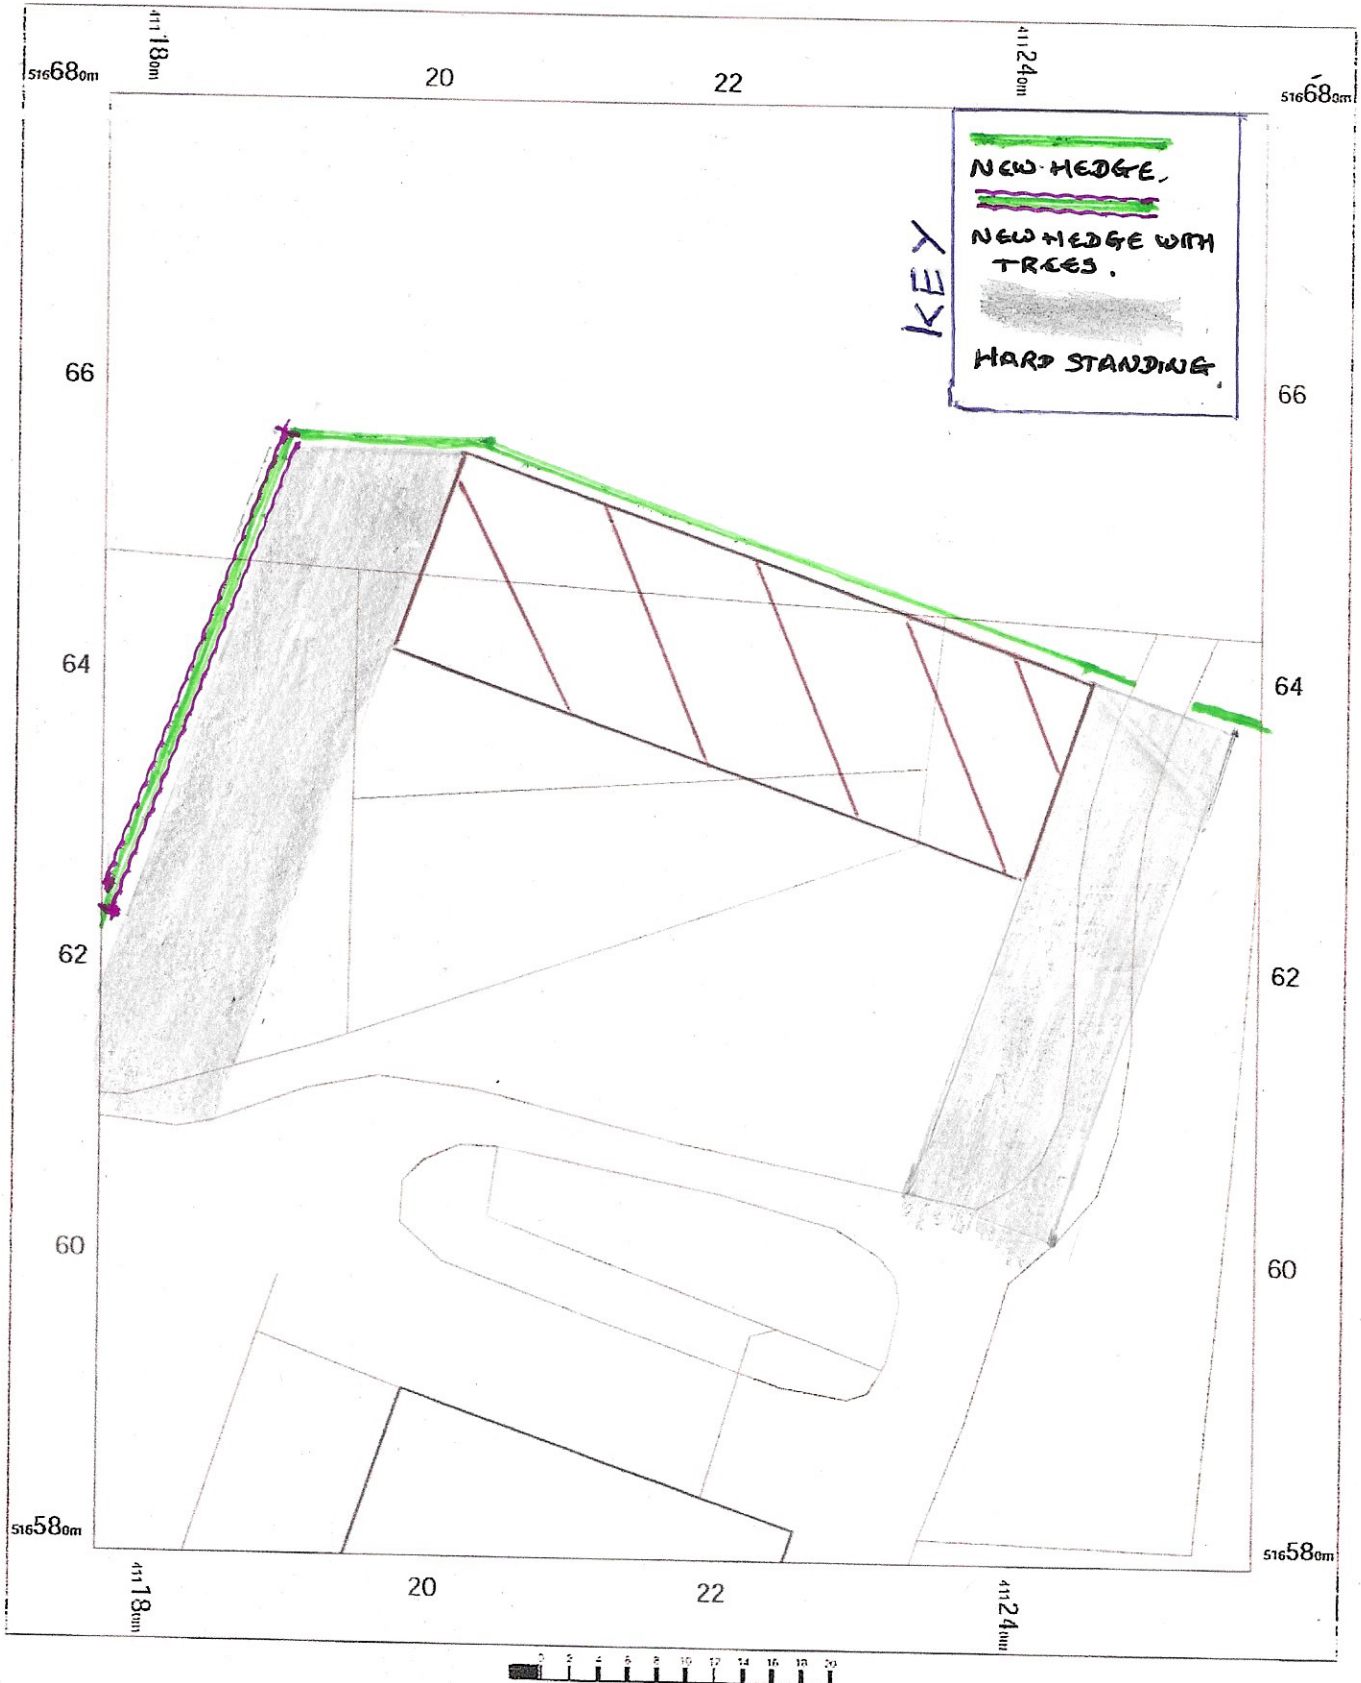

West Whorley Hill  
Whorley Hill  
Winston  
DL2 3PT

OS MasterMap 1250/2500/10000 scale  
Wednesday, August 30, 2023, ID: BW1-01122850  
maps.blackwell.co.uk

1:500 scale print at A4. Centre: 411217 E, 516629 N

© Crown Copyright Ordnance Survey. Licence no. 100041041



**BLACKWELL'S**  
MAPPING SERVICES

www.blackwellmapping.co.uk

TEL: 0800 151 2612

maps@blackwell.co.uk

