

GENERAL NOTES


Do not scale from drawing - use figured dimensions only.

All dimensions should be checked on site.

Any discrepancies should be brought to the attention of the originator of this drawing.


41 KELVINDALE BUILDINGS

40 KELVINDALE BUILDINGS

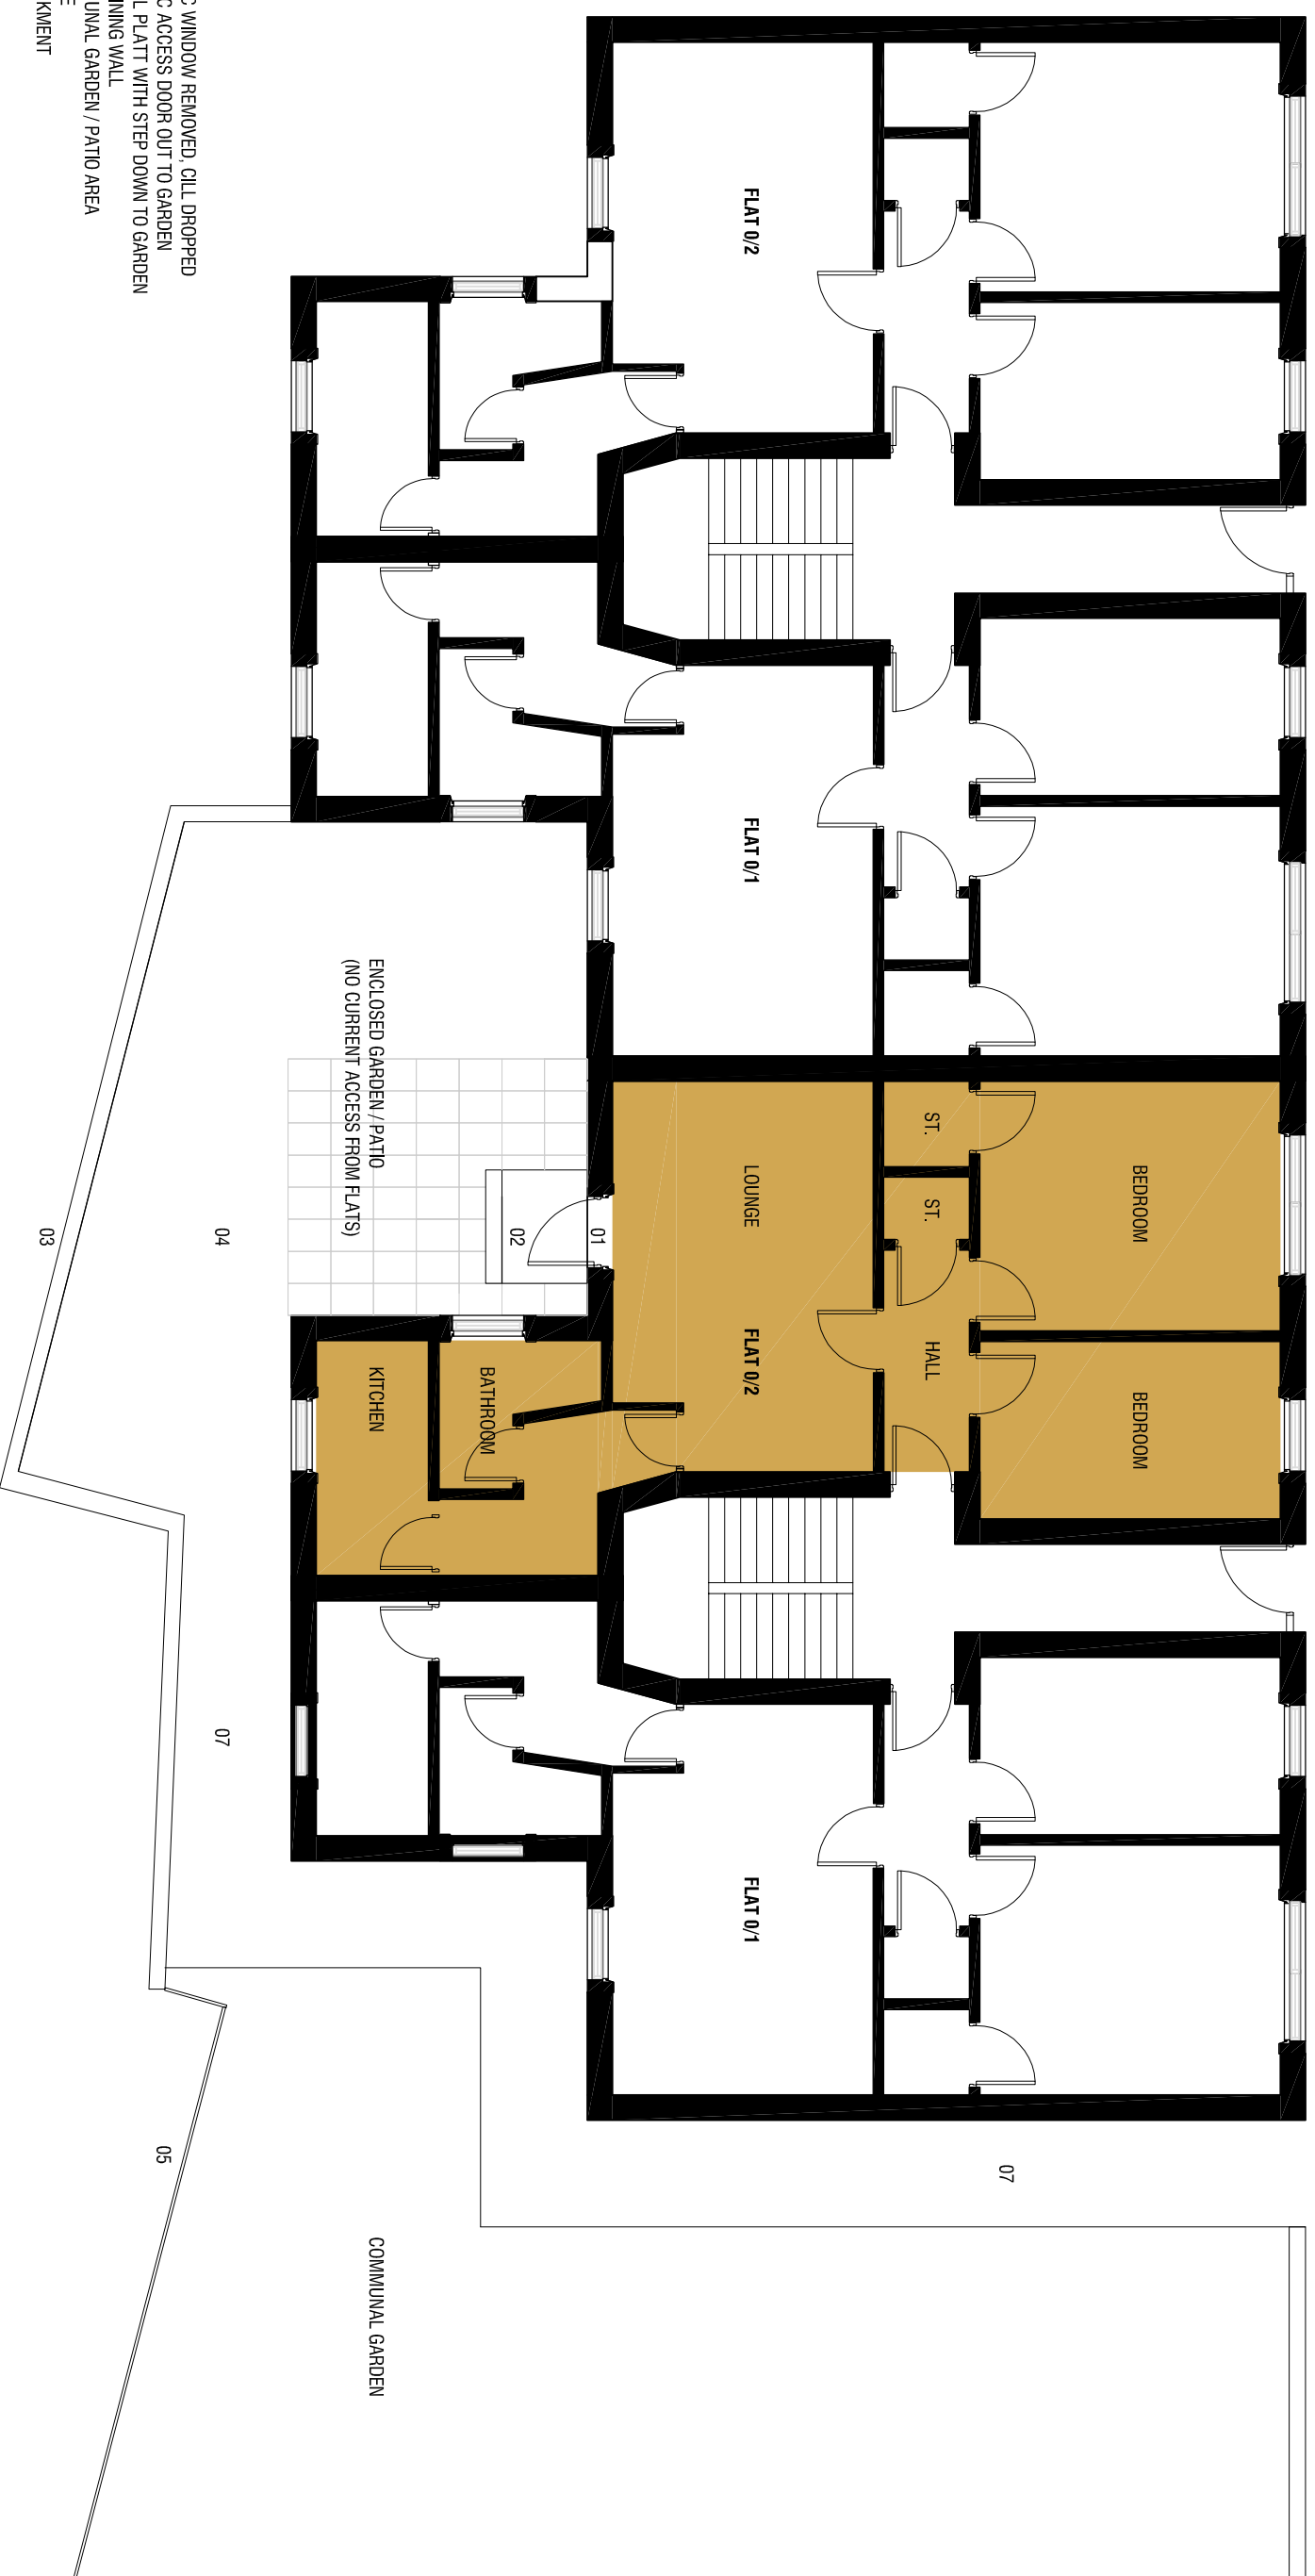

KEY

- 01 EXISTING UPVC WINDOW REMOVED, GILL DROPPED FOR NEW UPVC ACCESS DOOR OUT TO GARDEN
- 02 NEW EXTERNAL PLATT WITH STEP DOWN TO GARDEN
- 03 GARDEN RETAINING WALL
- 04 RAISED COMMUNAL GARDEN / PATIO AREA
- 05 GARDEN FENCE
- 06 GRASS EMBANKMENT
- 07 GRAVEL PATH

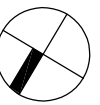

rev. details

drawn date

Project
**WINDOW ALTERATION
 FLAT 0/2 40 KELVINDALE BUILDINGS
 GLASGOW FOR W.GRANT
 AS PROPOSED**

drawn by

project no. 921

drawing status

date

dra. no. L(-)006

scale 1:100

revised

e d e r & c o n n o r
 ARCHITECTS
 40 Berkeley Street Glasgow G3 7DW
 tel: (0141) 204 1833
 fax: (0141) 204 1844
 e-mail: ec@eder-cannon.co.uk