


1 Loft - Existing
1 : 100



2 Loft - Proposed
1 : 100

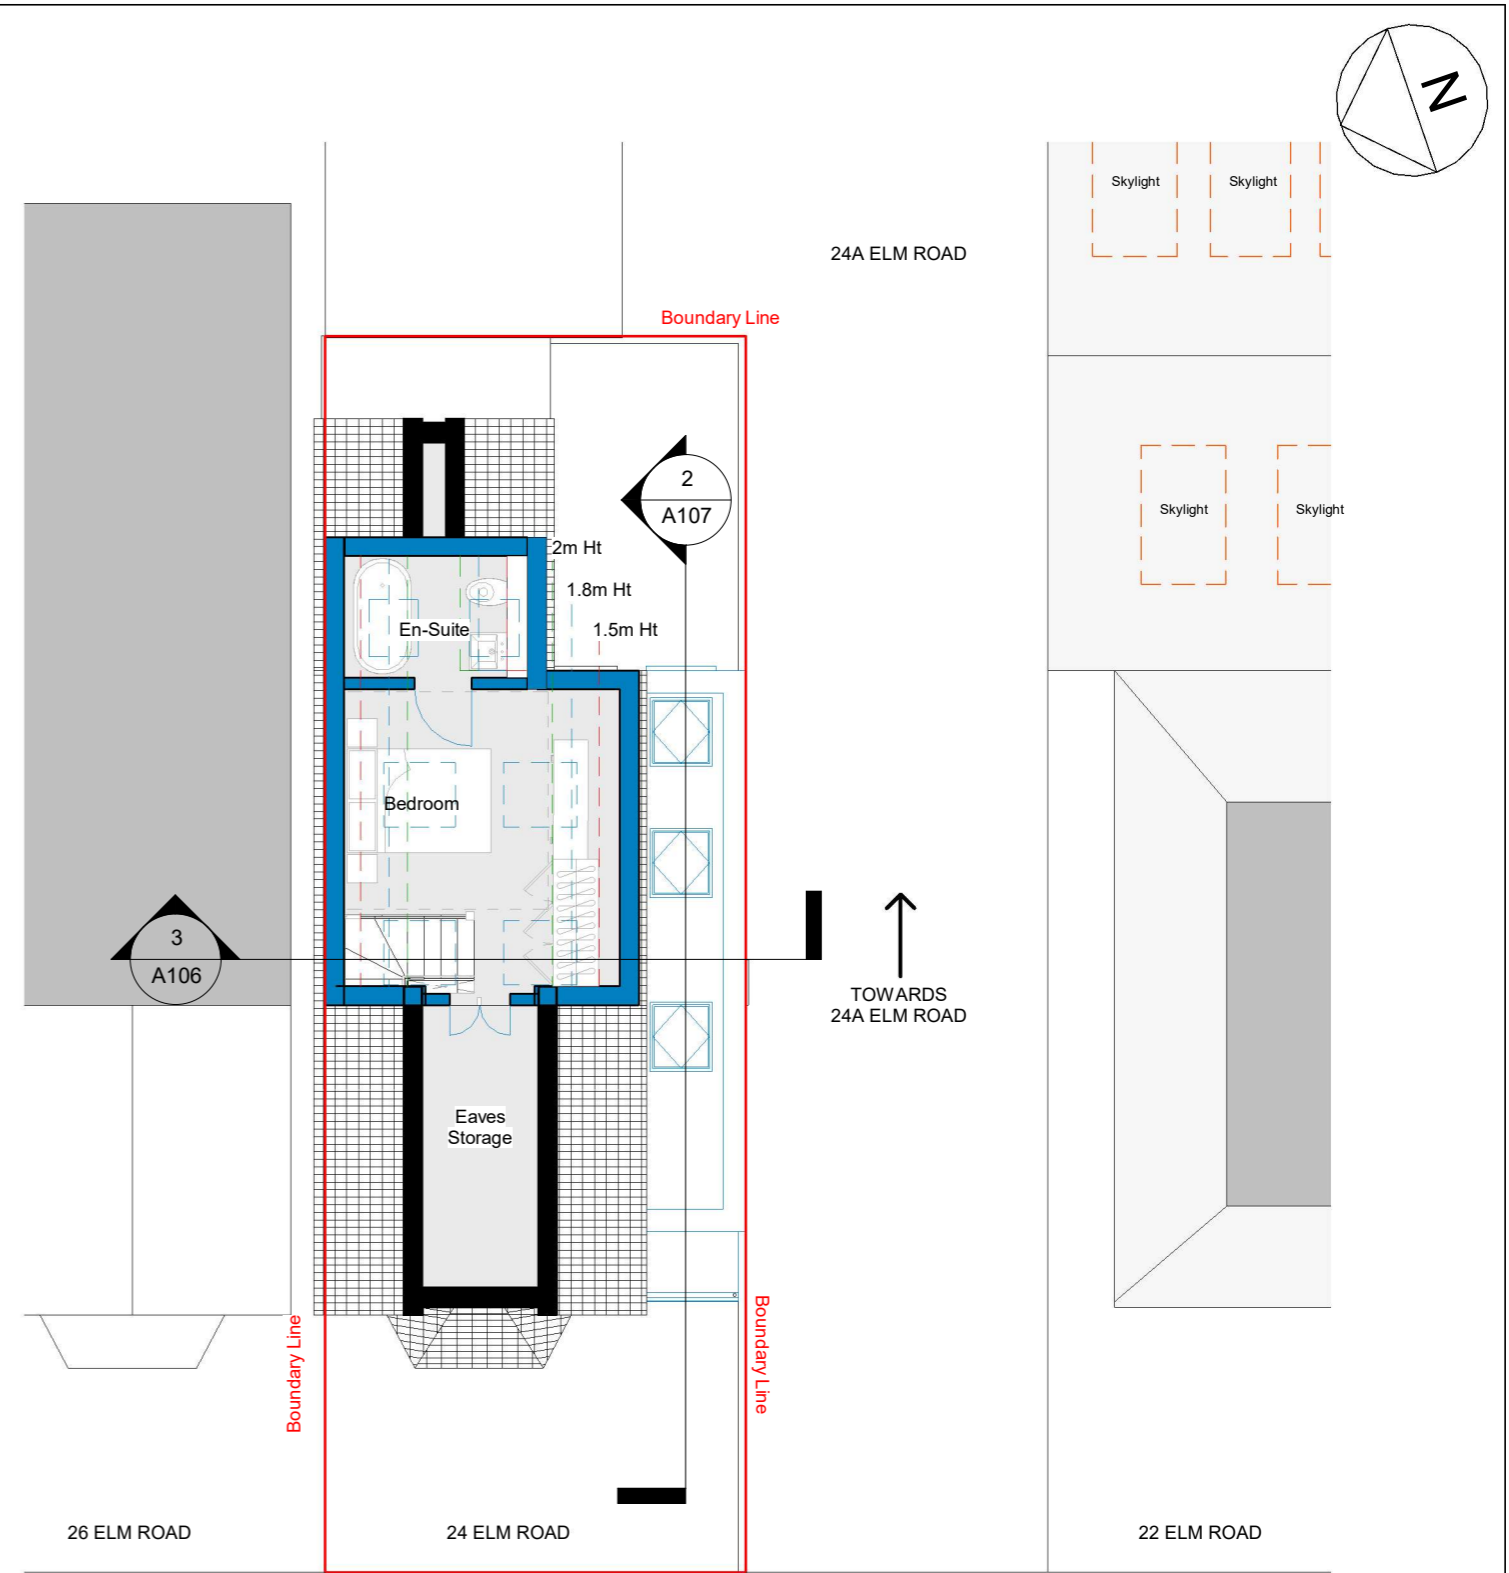