


1 Side elevation 1 - Existing
1 : 100

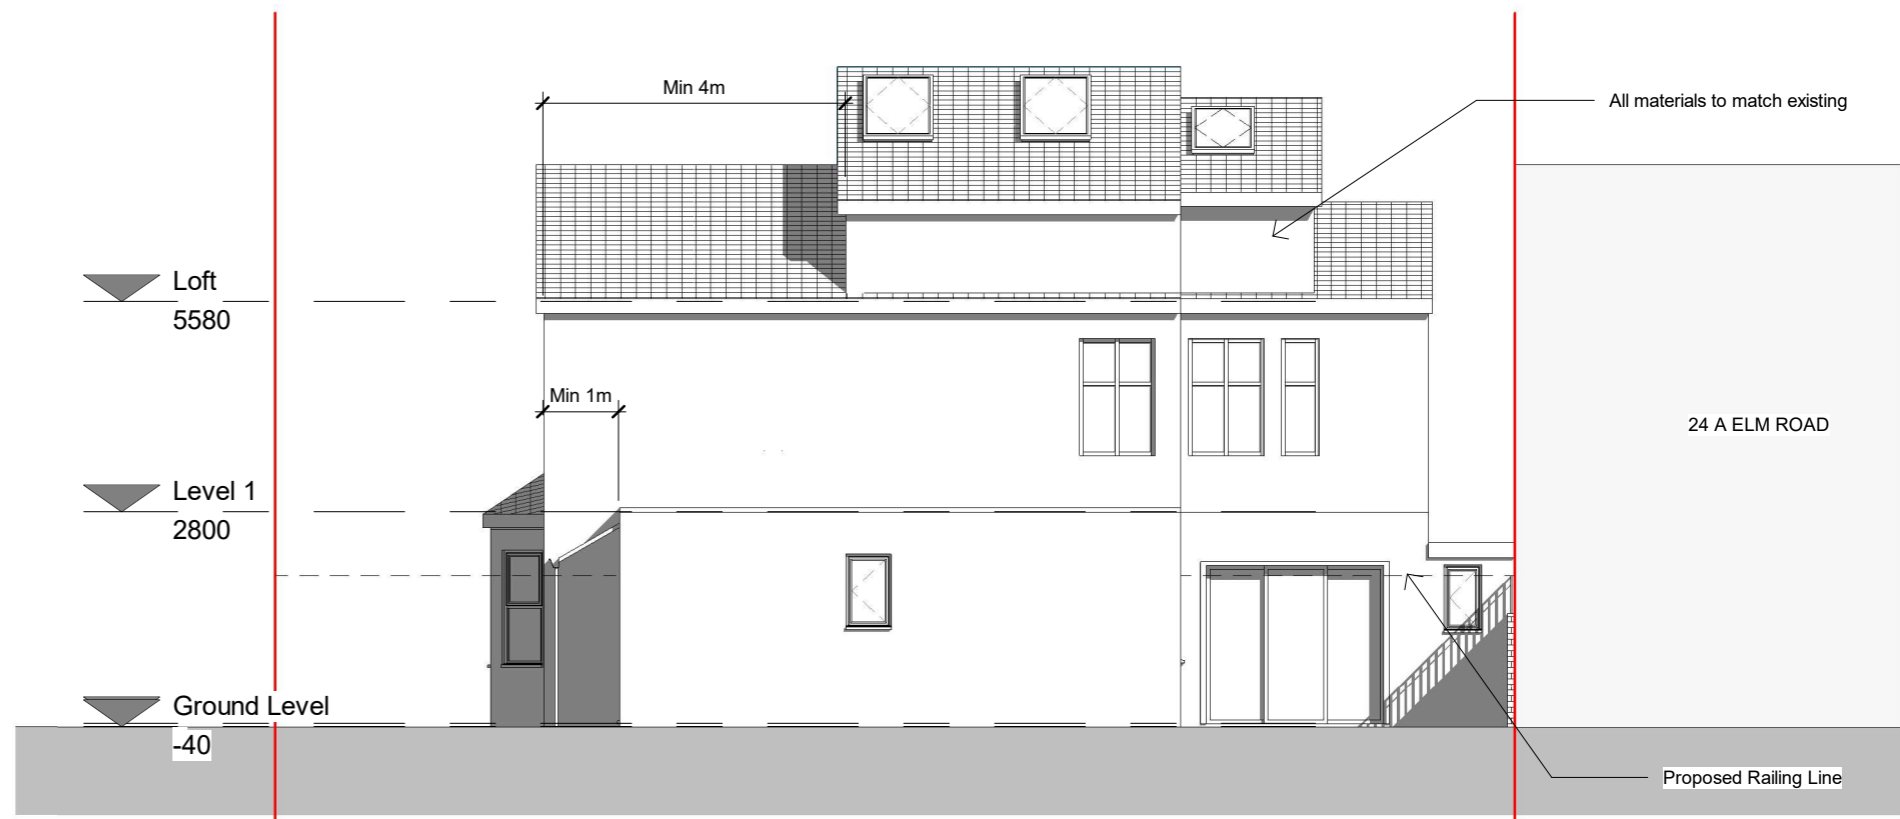

2 Side elevation 1 - Proposed
1 : 100