


1 Side elevation 2 - Existing
1 : 100

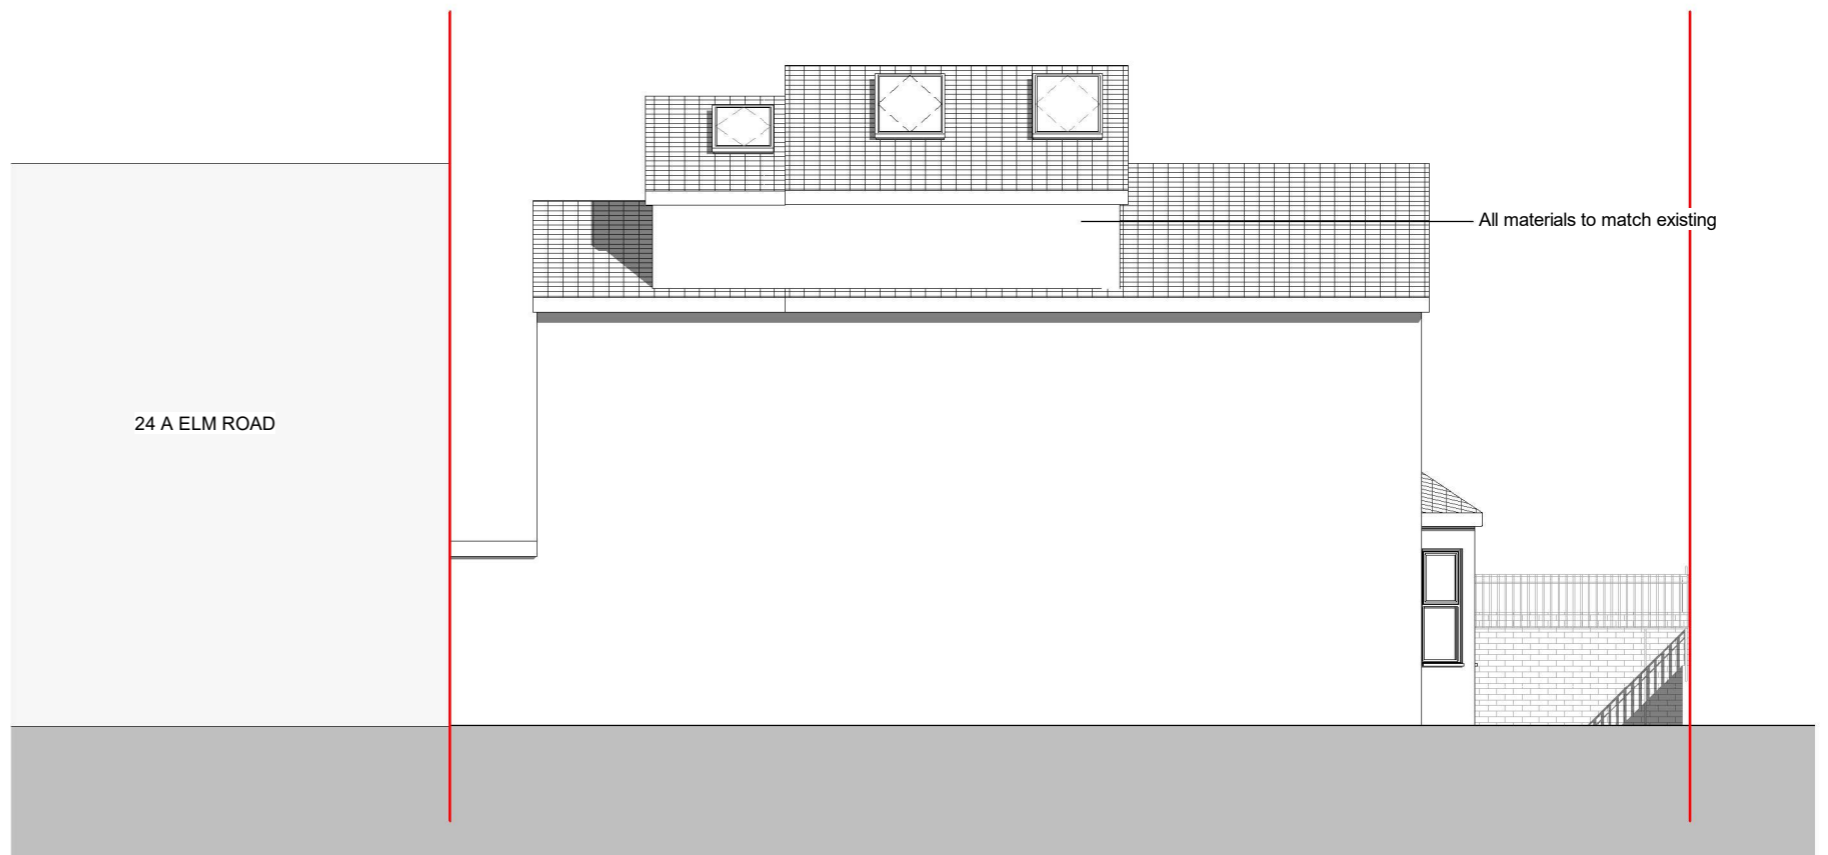

2 Side elevation 2- Proposed
1 : 100