


Drawing Notes:

- Ground levels are approximate only.
- All measurements accurate within 50mm.
- Location/size of chimneys or flues and depiction of external materials/finishes such as timber joinery, stone, tile or brickwork are indicative only.
- Size and position of rooflights are approximate only.
- The ridge height has been obtained from OS Mapping height data.
- These drawings have been prepared in support of a planning application for change of use only and should not be used for any other purpose.

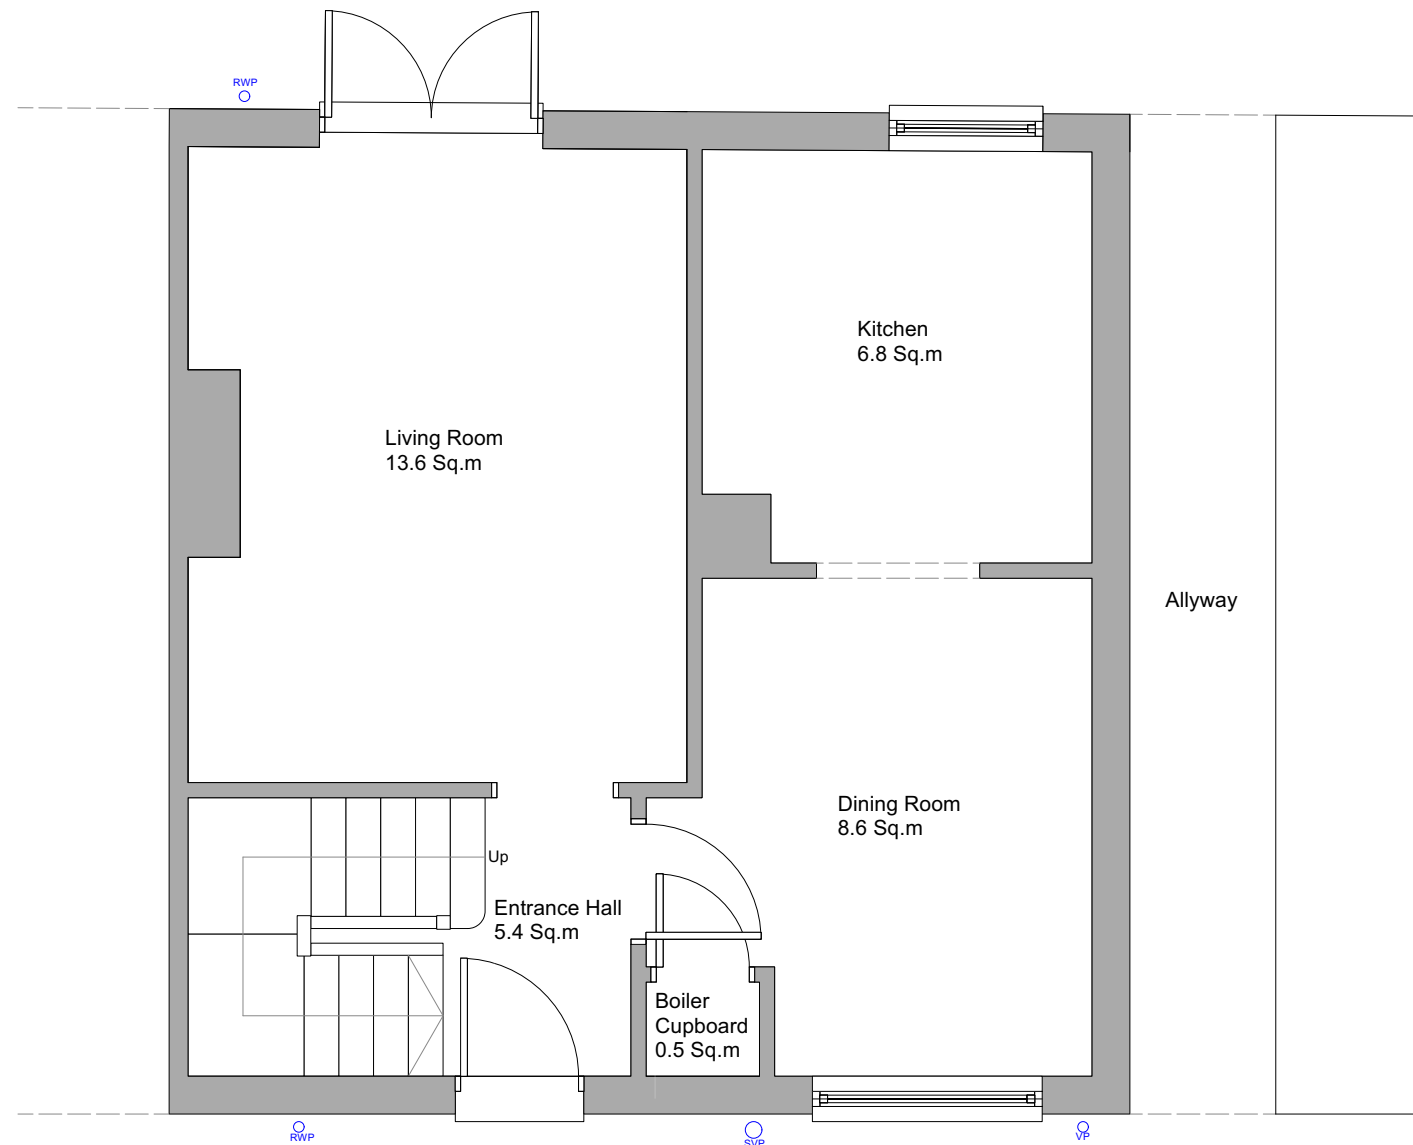

GIA 35.4 Sq.m



ISSUE	DATE	REVISION

NOTE DO NOT SCALE FROM DRAWING.  
CHECK ALL DIMENSIONS ON SITE BEFORE ANY MANUFACTURE OR CONSTRUCTION

PROJECT

**8 Windmill Close, Wellingborough, NN8  
2EP**

CLIENT

**Rebecca Dacosta**

DRAWING

**Existing Ground Floor Layout**



PROJECT #	DWG #	REV

DATE 29/08/2023

SCALE @ A1 1:50

DRAWN AH CHKD AH

**8WW2023**

**Humber Architecture**  
15-17 Middle Street, Brighton, East Sussex, BN1 1AL  
T: 01273 974102 W: www.humberarchitecture.co.uk E: hello@humberarchitecture.co.uk