

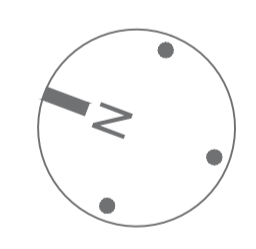
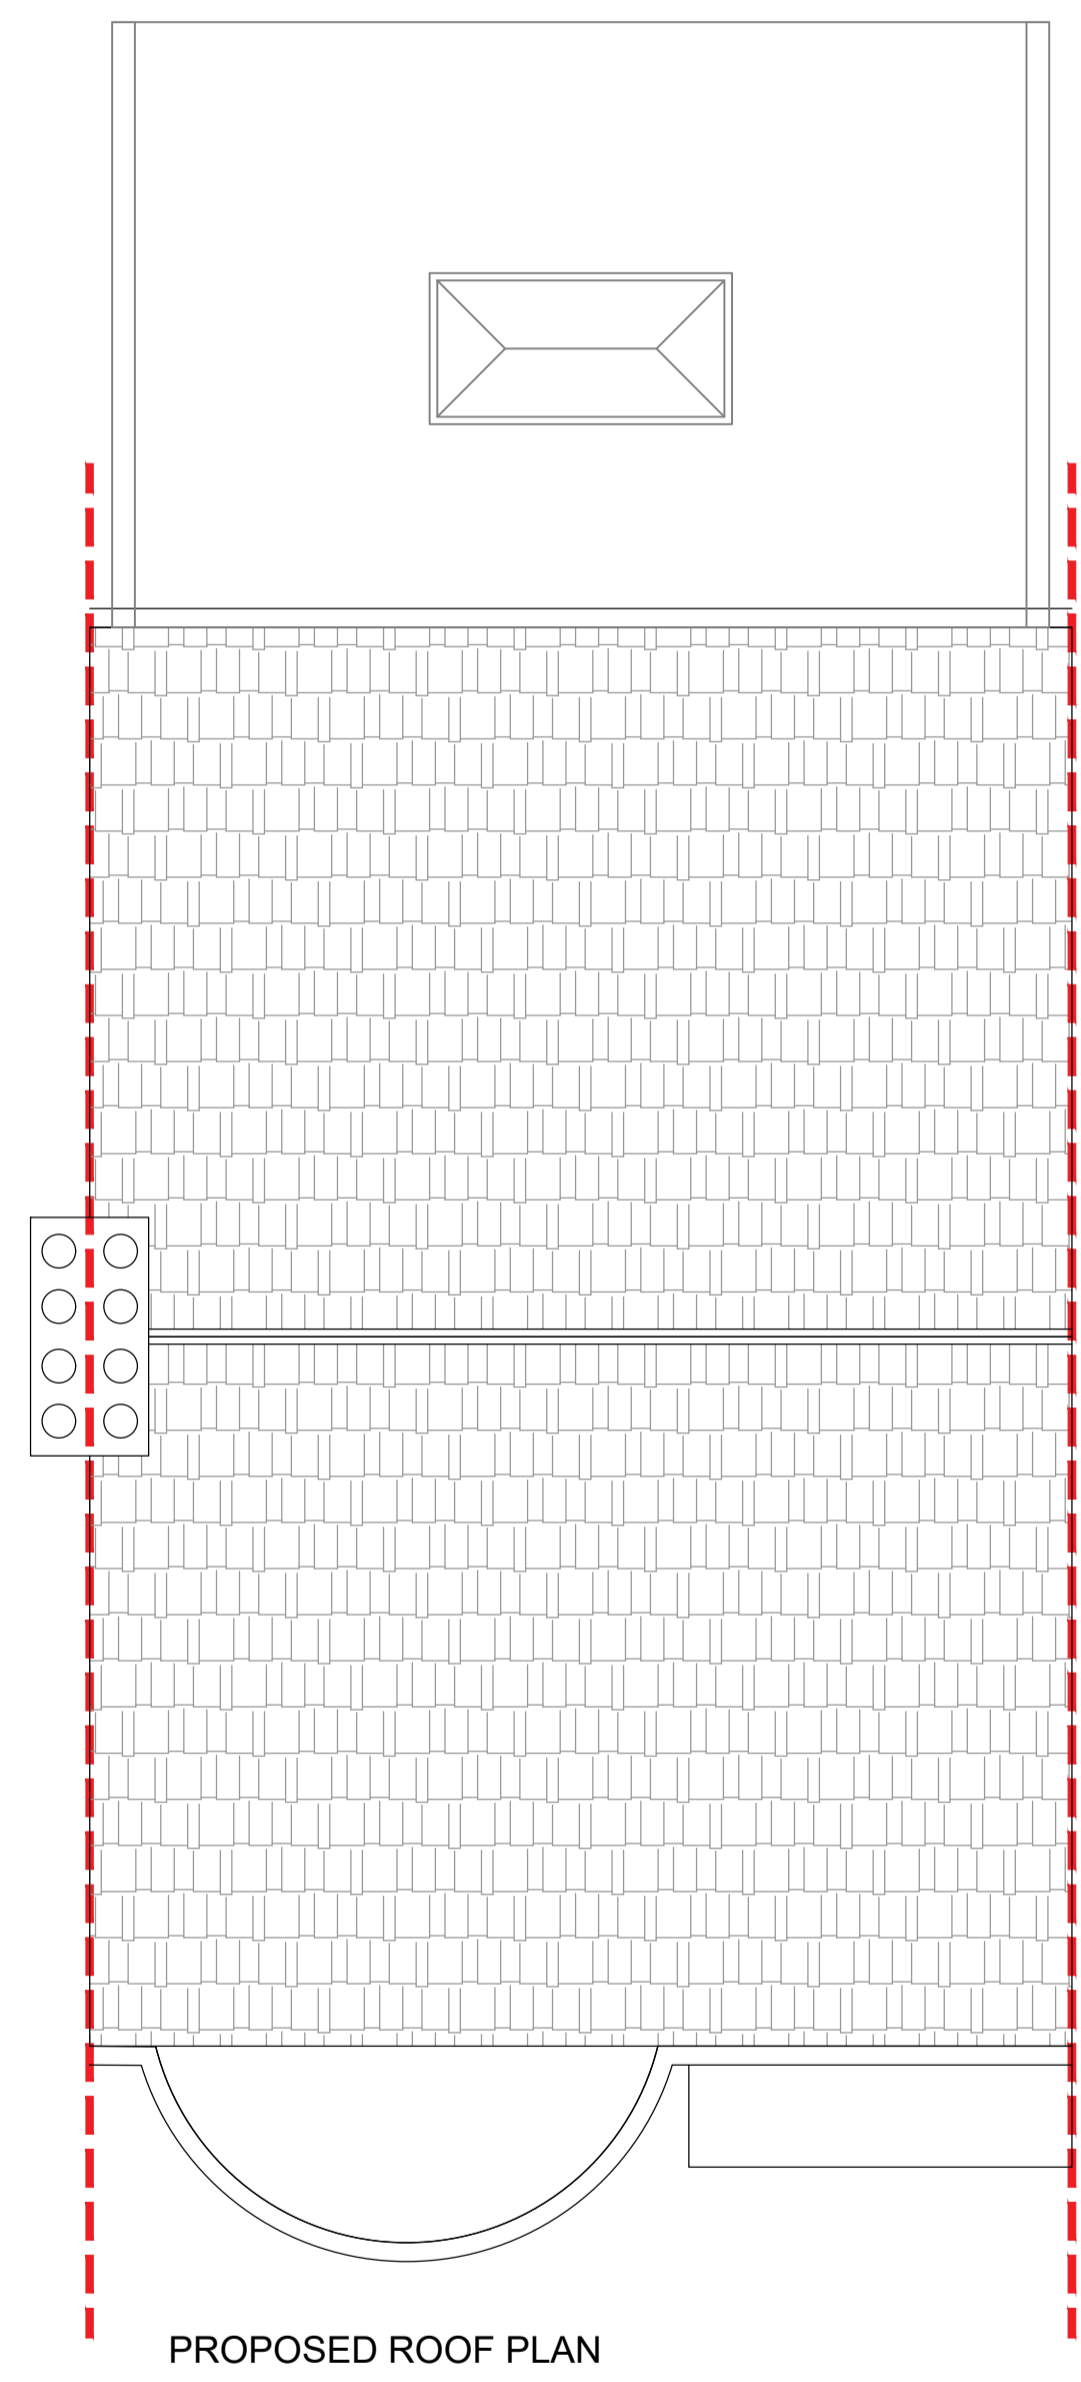
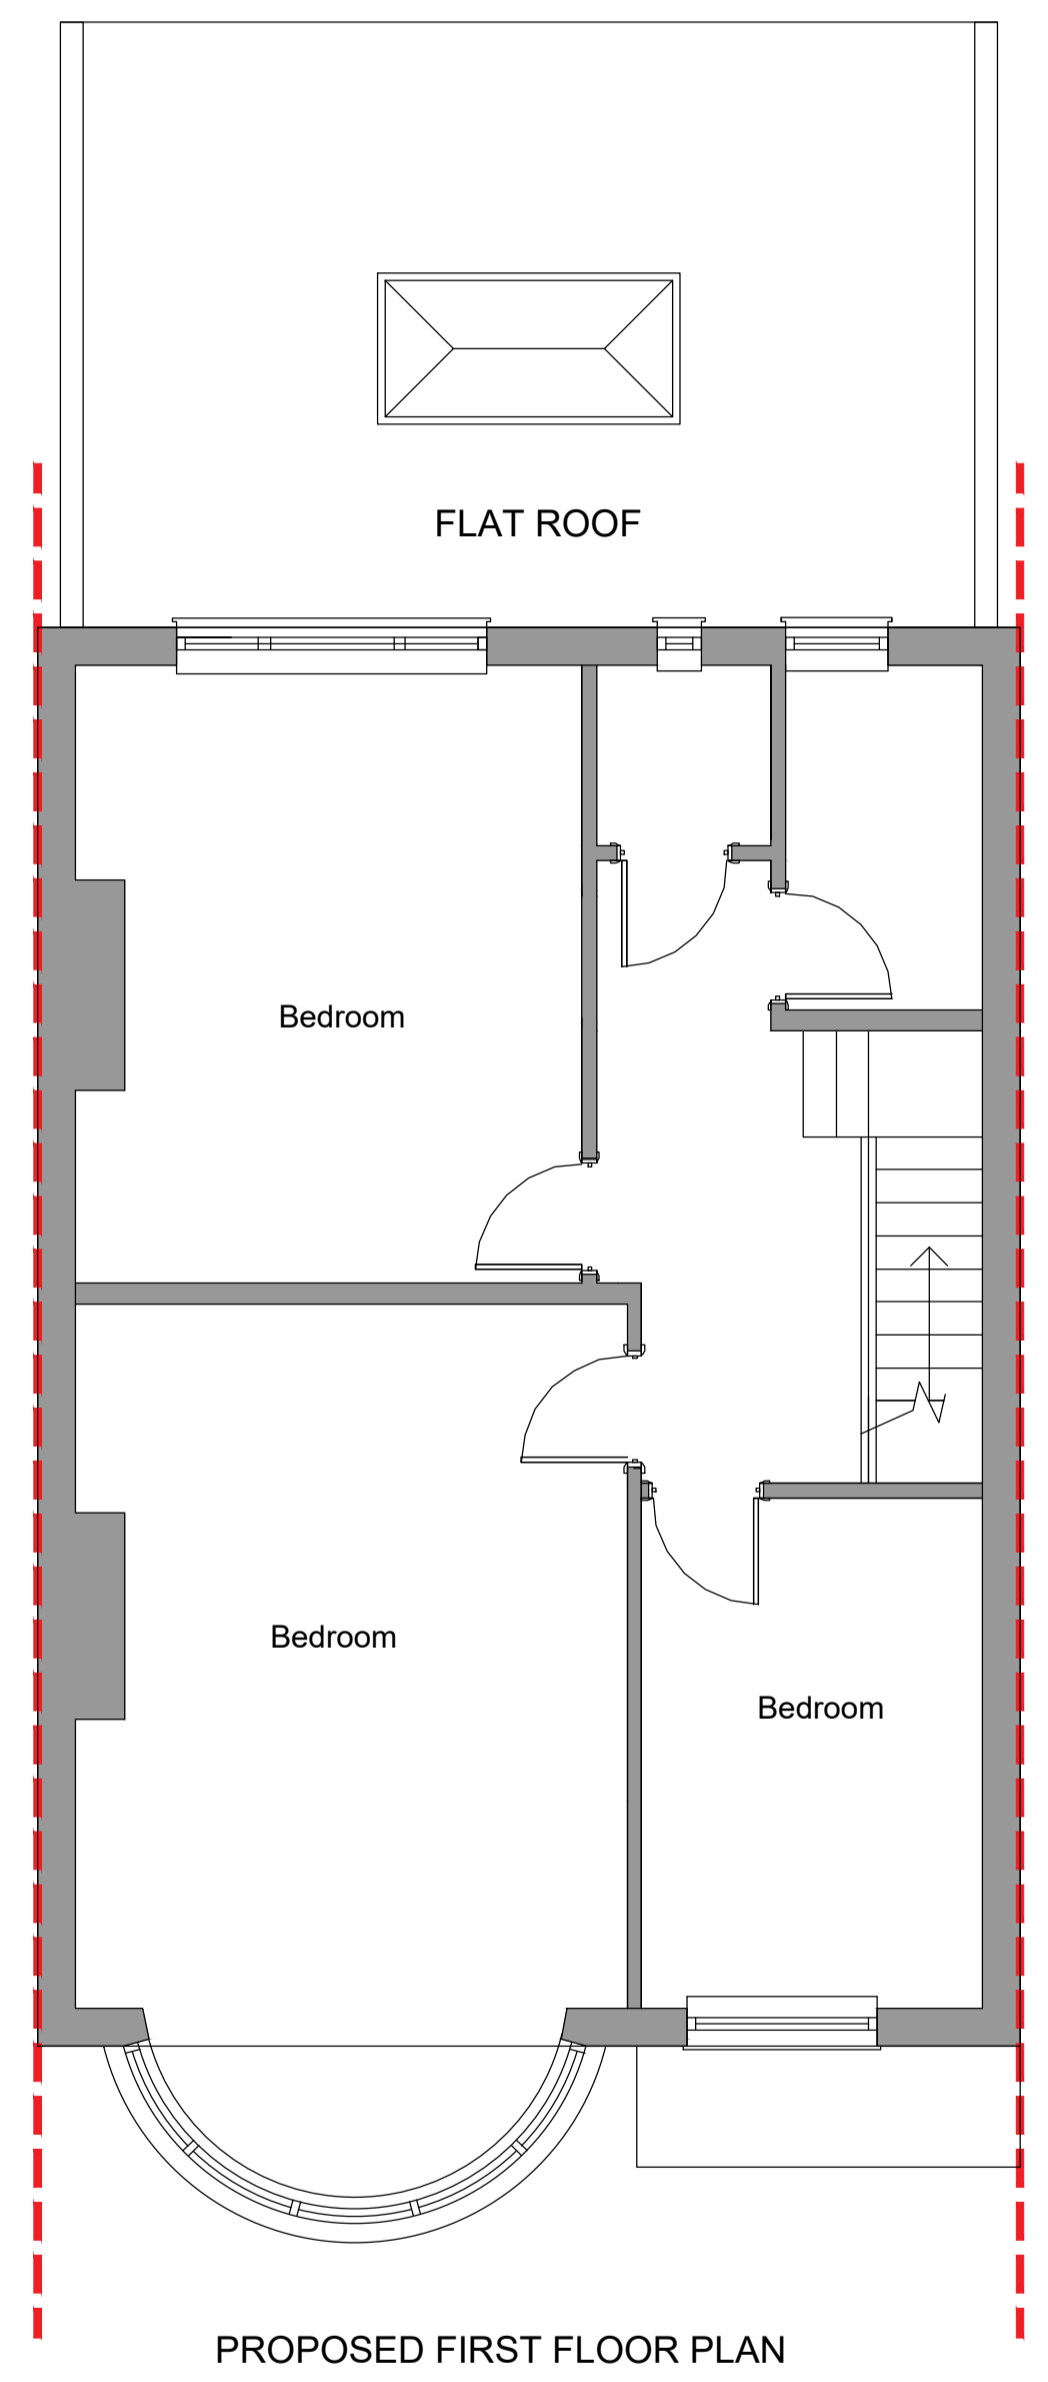


General Notes
 The contents of this drawing may not be reproduced in whole or part without the written consent of S.U.F.A.I.R. LTD. This drawing is to be read in conjunction with the scope of works, specification and premeasure.

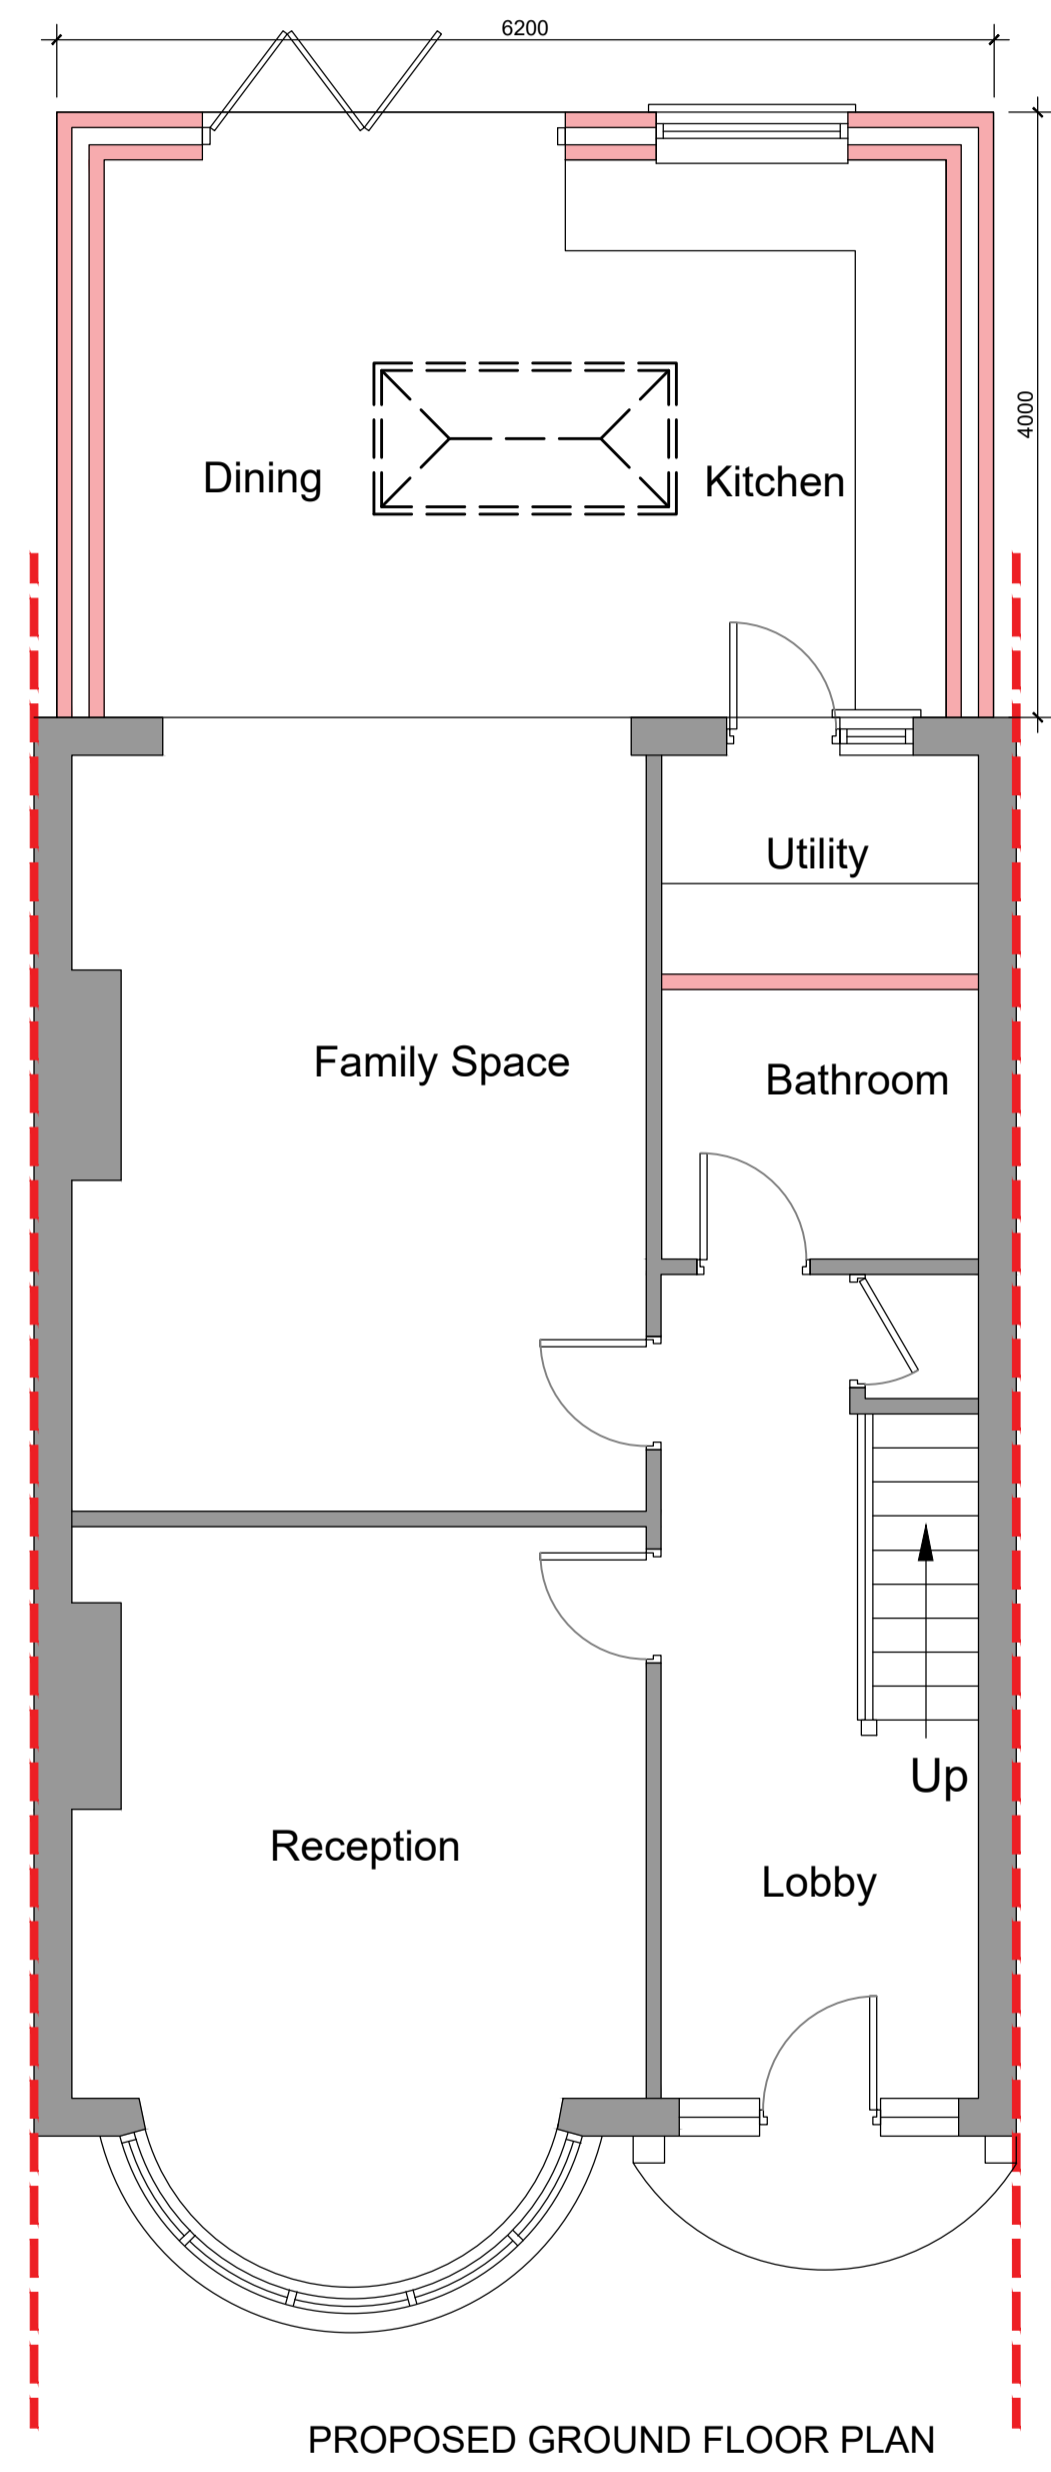

1 LOCATION PLAN
 SCALE 1:1250

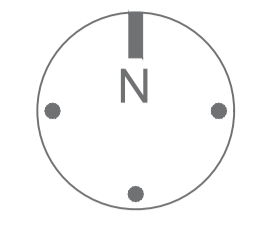

2 PROPOSED BLOCK PLAN
 SCALE 1:500

P1	PLANNING ISSUE	04.10.2023	IT	IT
REV	NOTES	DATE	BY	AUTH

PROJECT
 PROPOSED REAR EXTENSION
 28 FAIRLANDS AVENUE
 CROYDON CR7 6HA

DRAWING TITLE
 PROPOSED PLANS
 LOCATION & BLOCK PLAN

DRAWING STATUS
PLANNING

SCALE AT A1: 1:50
 SCALE AT A3: 1:100

JOB NO. **1451**
 DRAWING NO. **02-03**
 REV. **P1**

