




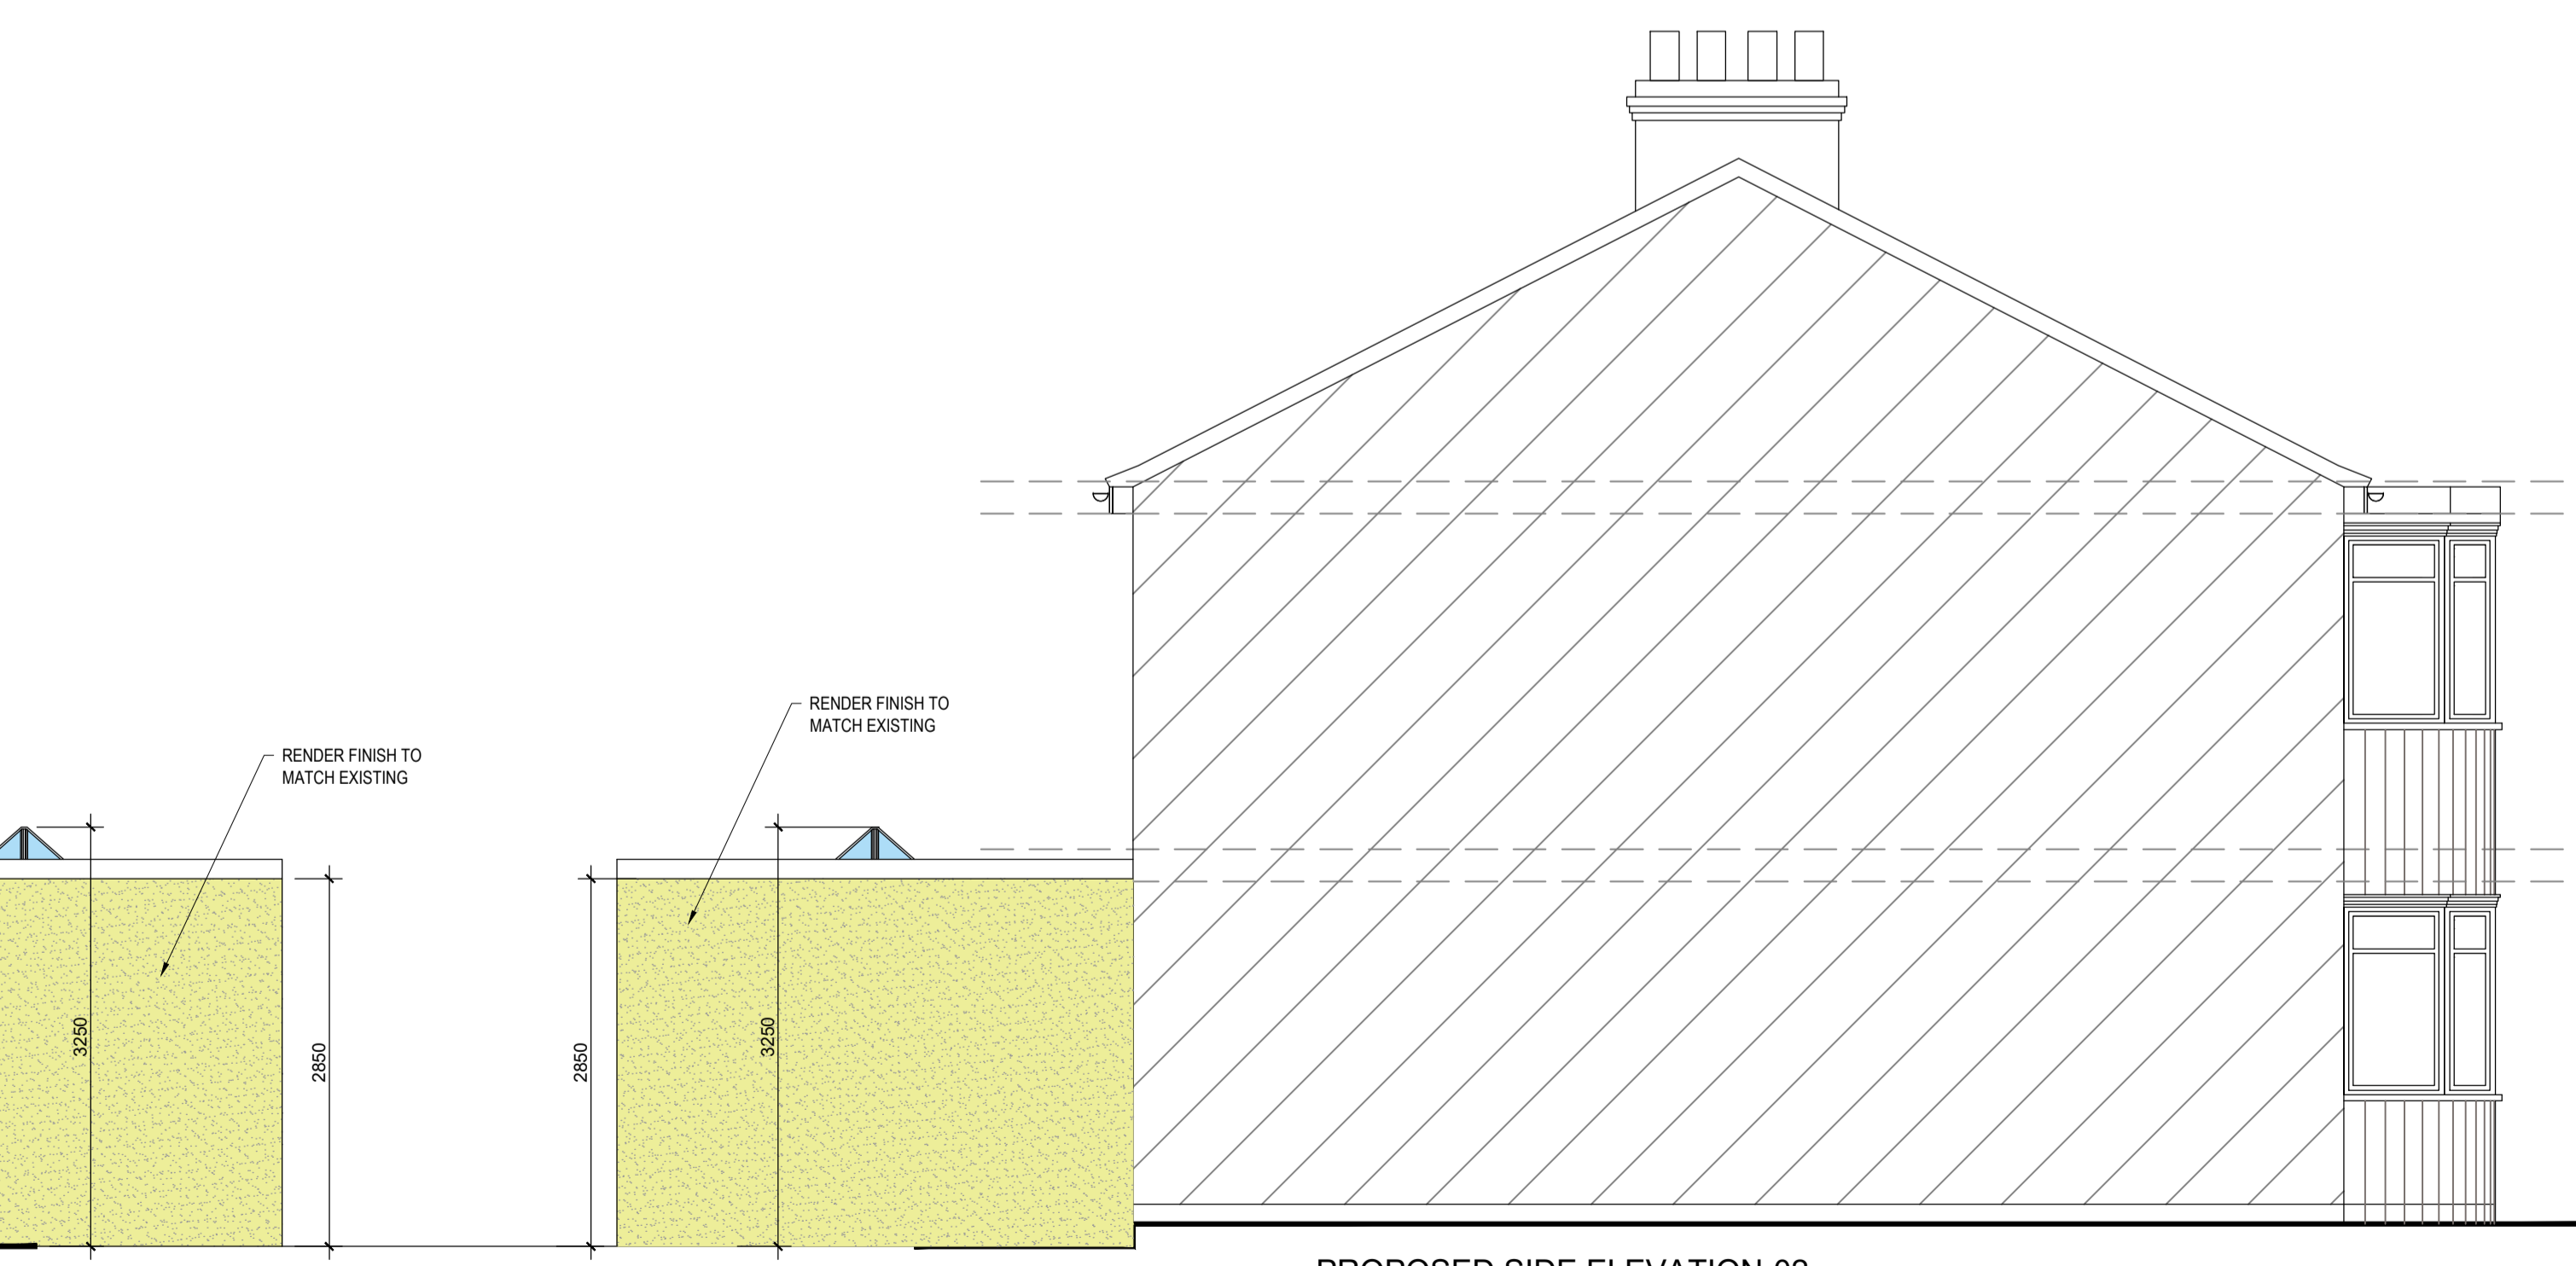

Notes

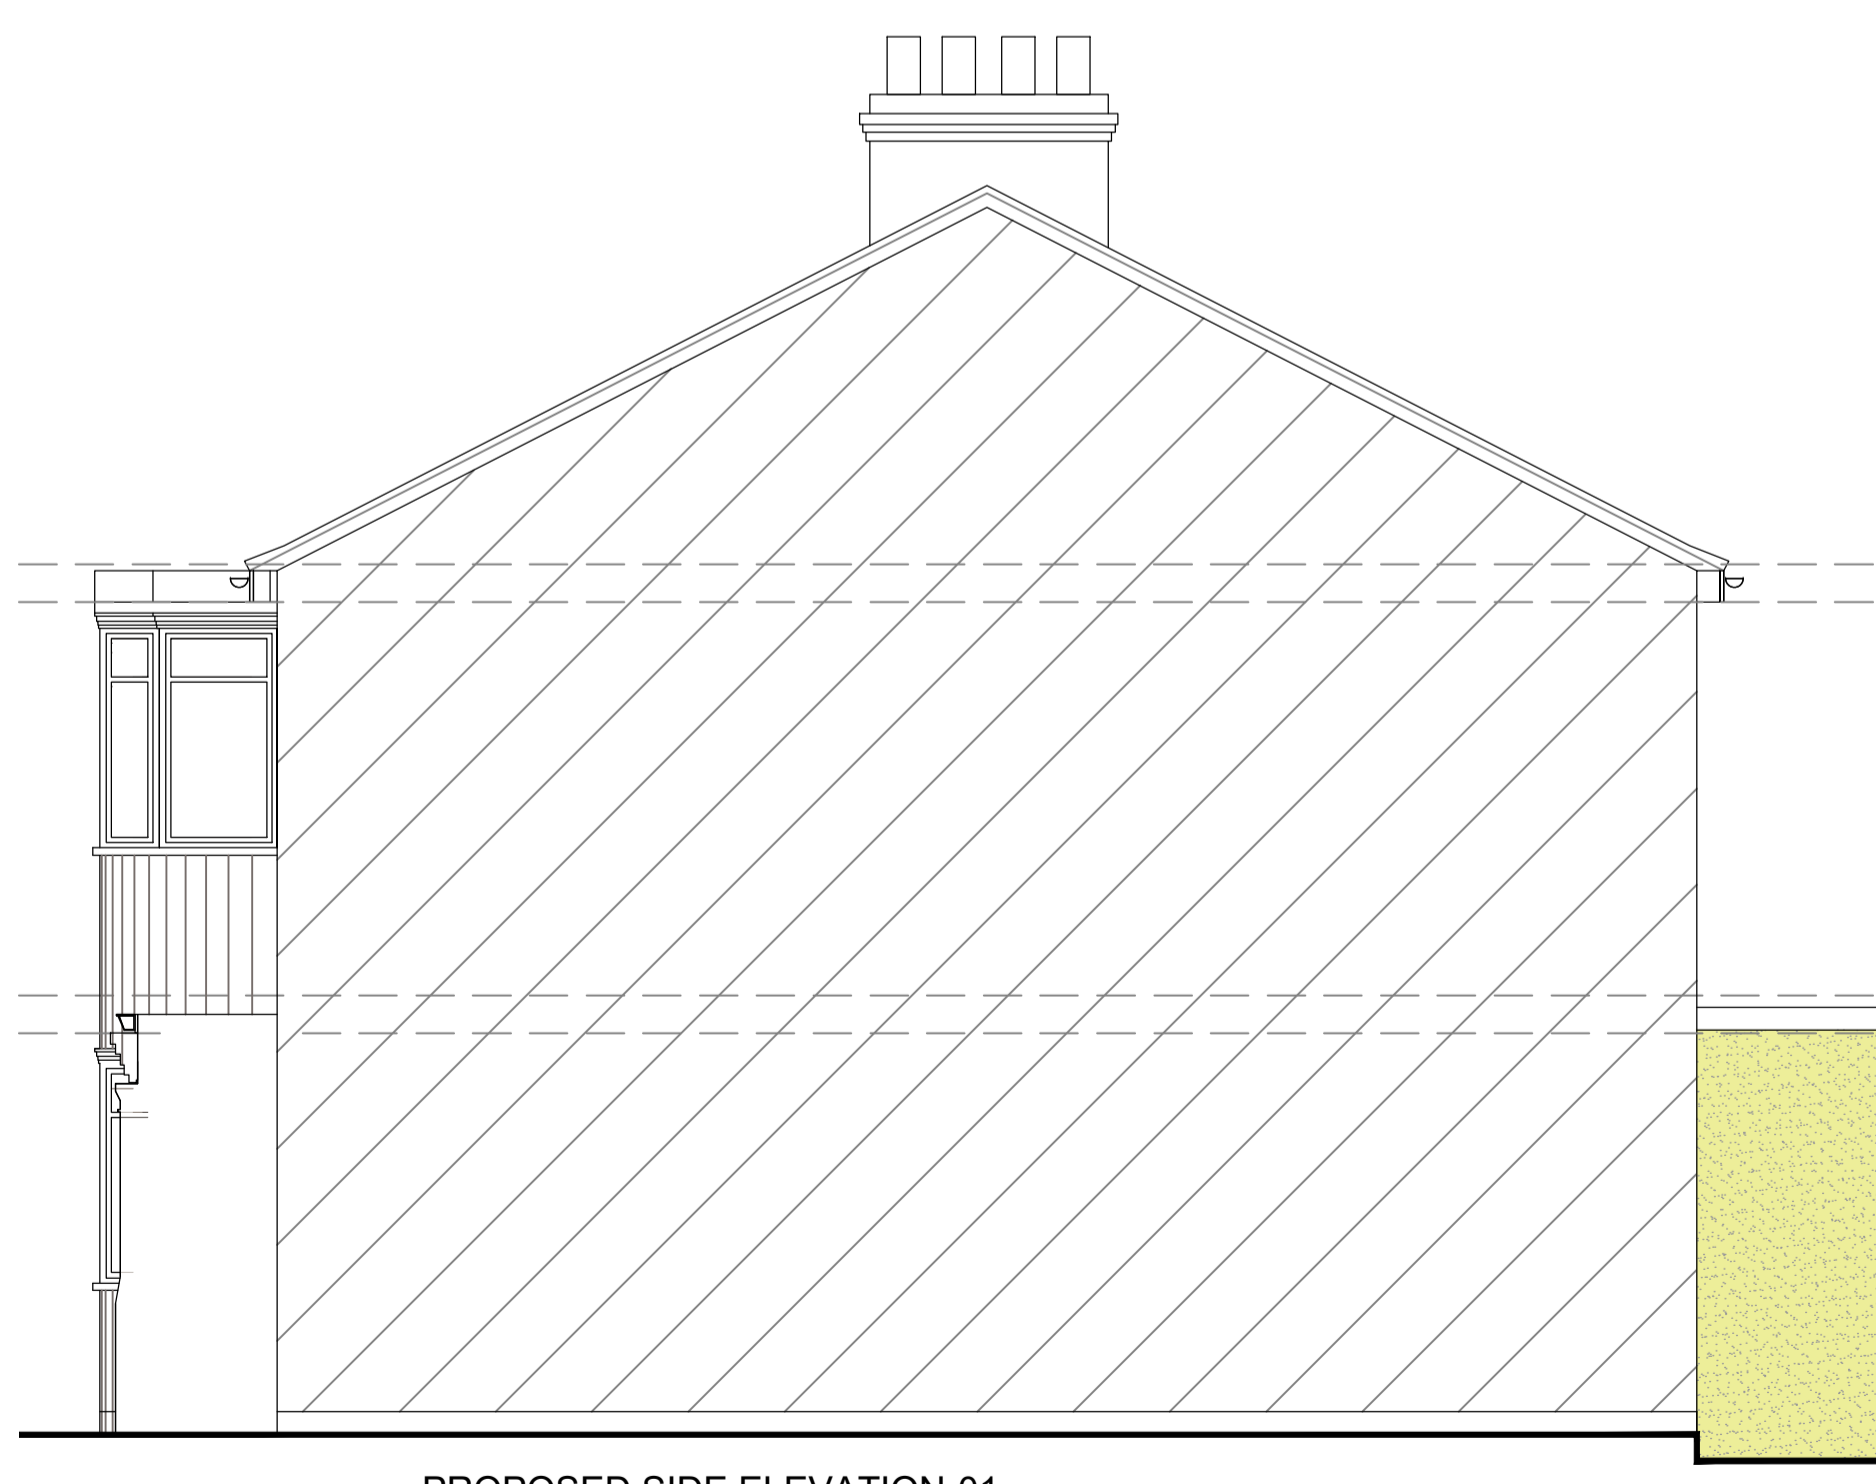

P1	PLANNING ISSUE	04.10.2023	IT	IT
REV	NOTES	DATE	BY	AUTH
PROJECT				
PROPOSED REAR EXTENSION				
28 FAIRLANDS AVENUE				
CROYDON CR7 6HA				
DRAWING TITLE				
PROPOSED ELEVATIONS				
DRAWING STATUS				
<b>PLANNING</b>				
SCALE AT A1:		SCALE AT A3:		
1:50		1:100		
JOB NO.	DRAWING NO.	REV.		
<b>1451</b>	<b>02-04</b>	<b>P1</b>		

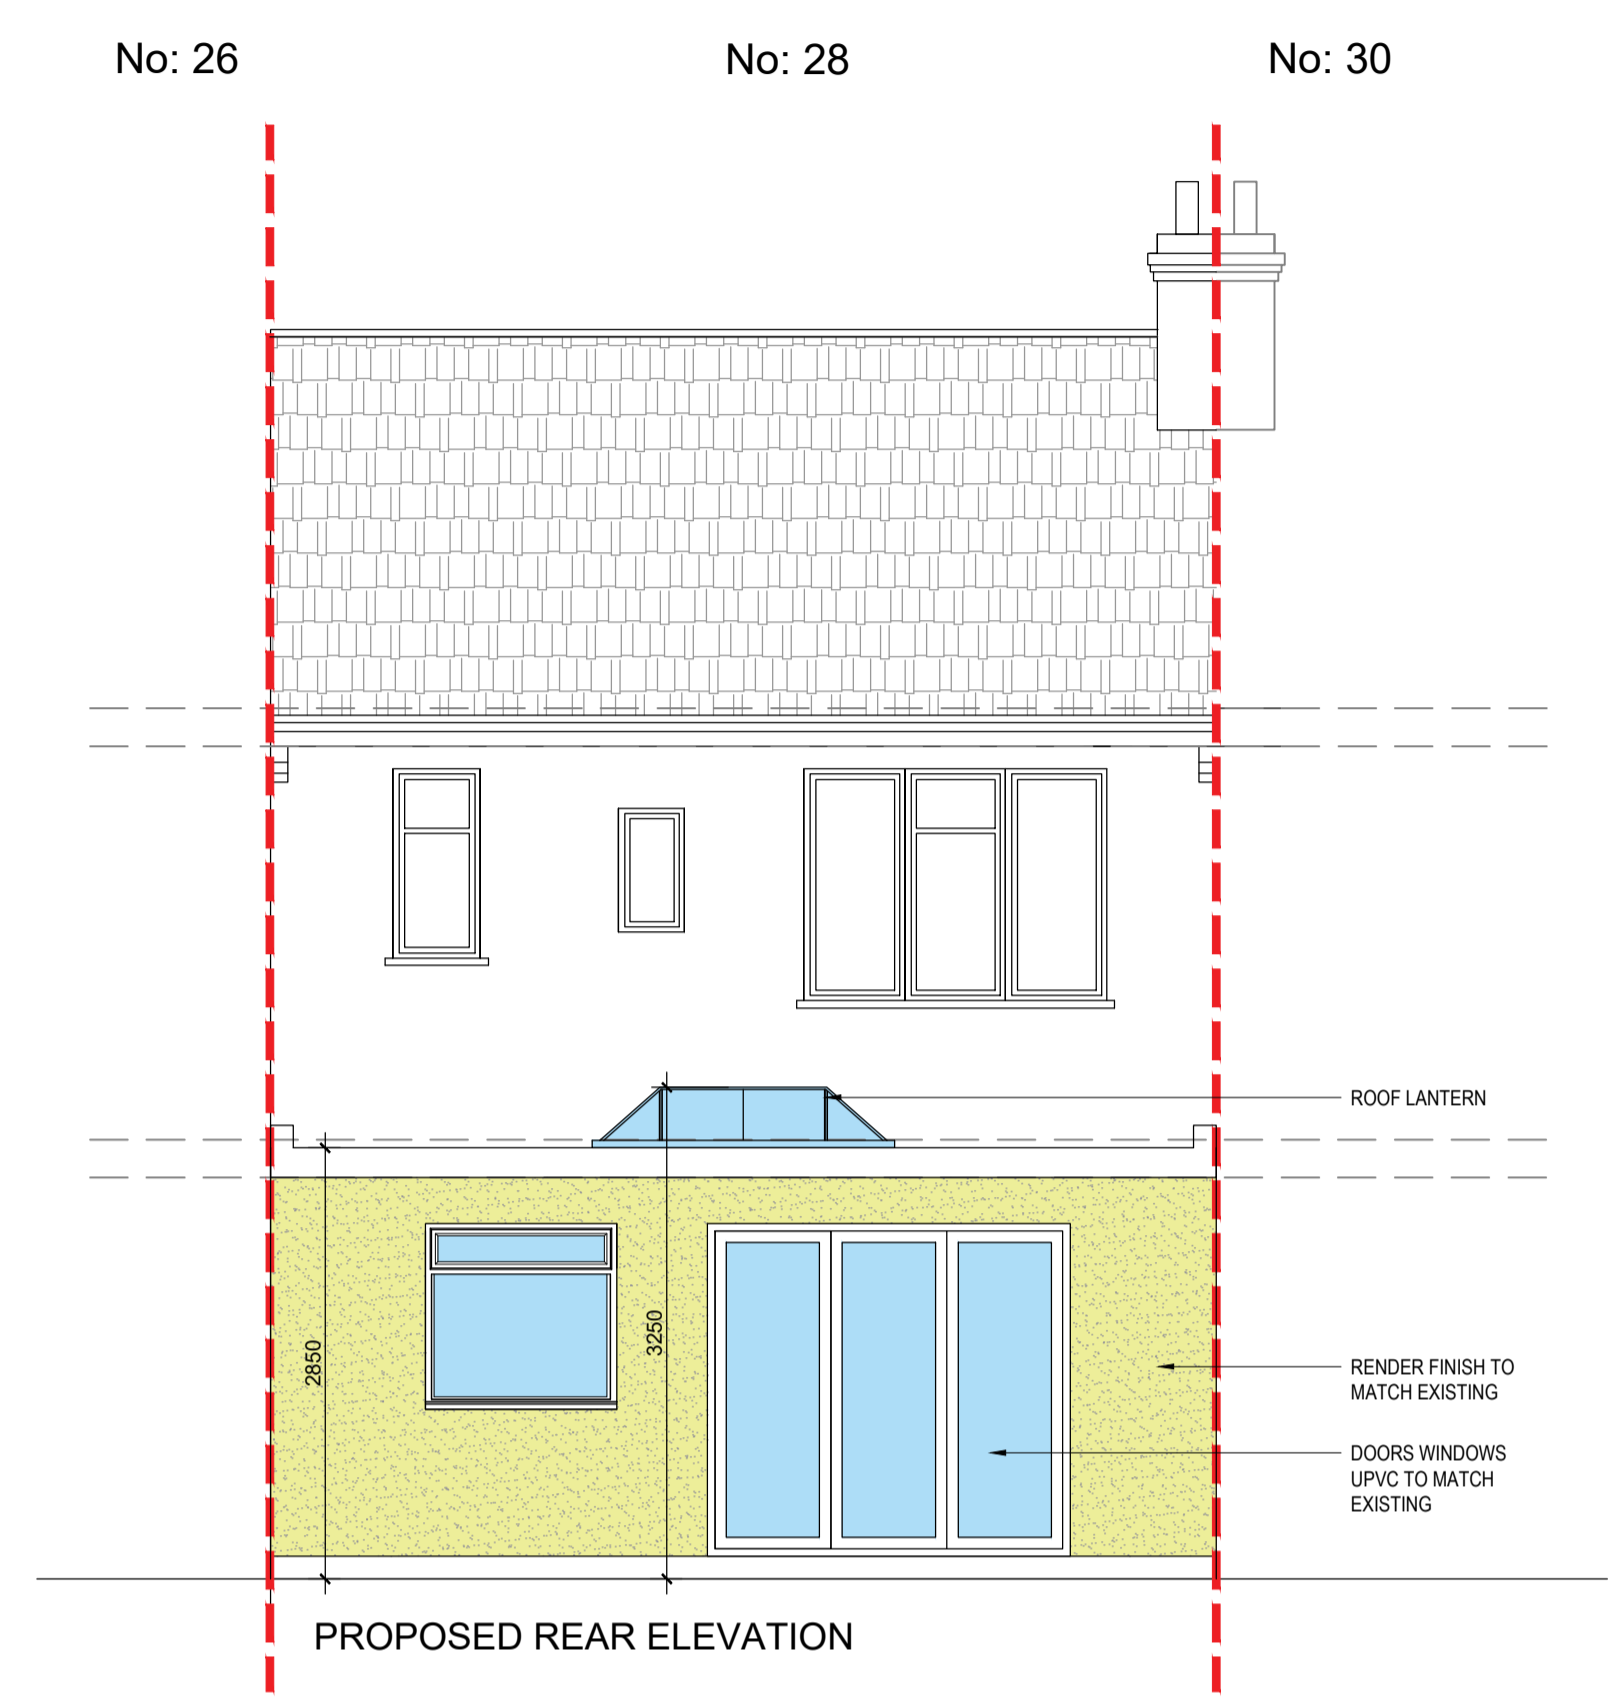