

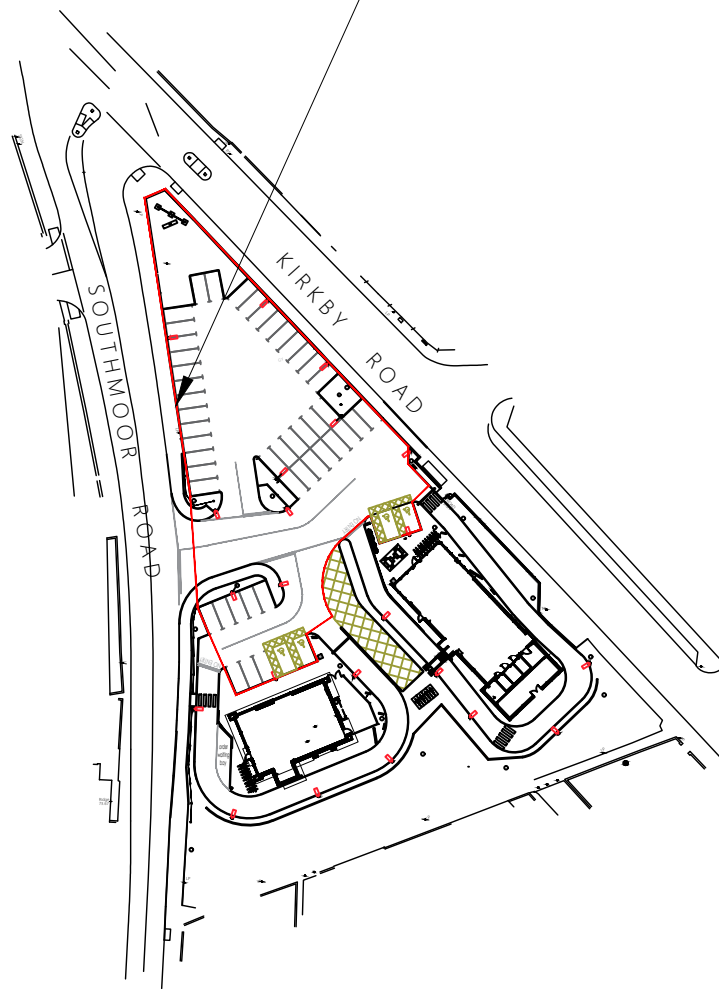


PROPOSED SITE DEMISE LINE  
EST. AREA: 1878 SQM

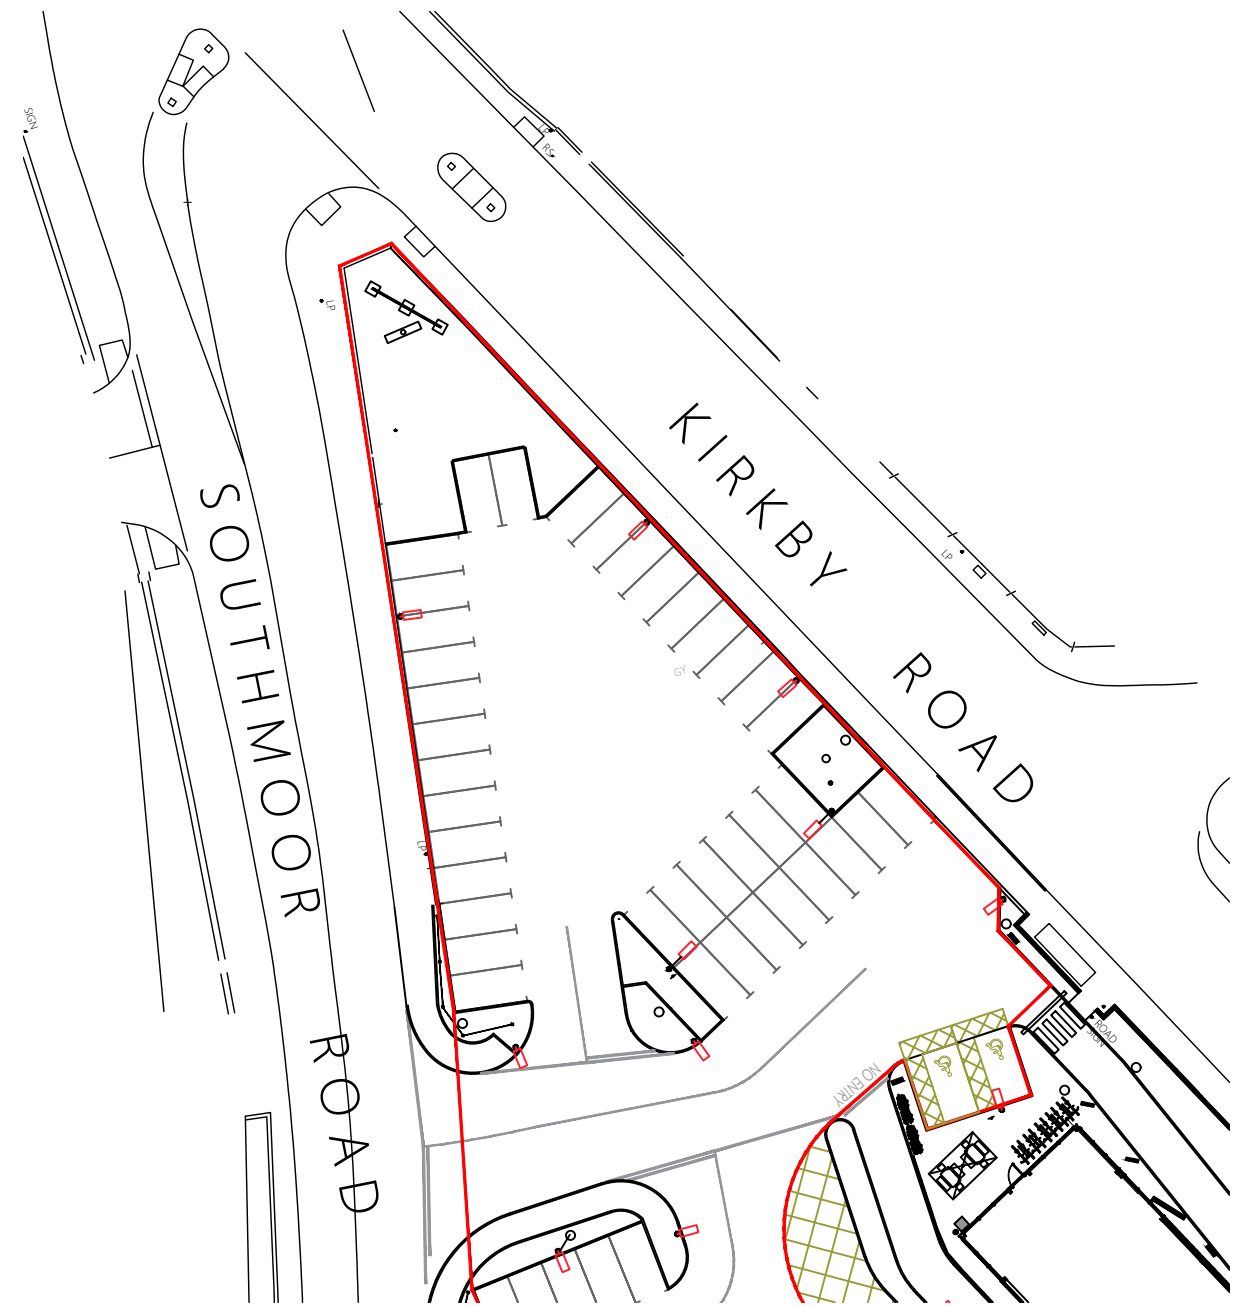

0 25 50 100 200m 1:1250

01 LOCATION PLAN  
SCALE 1:1250

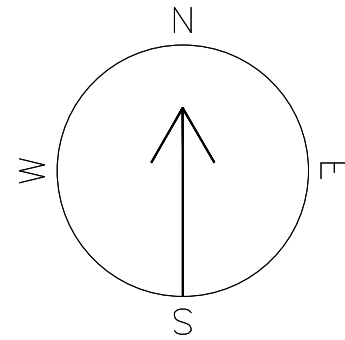

0 10 20 50 1:500

02 BLOCK PLAN  
SCALE 1:500



ROOM 404-405  
60 CHARLES STREET, LEICESTER,  
LE1 1PB

t: (0) 20 8446 0500  
e: info@brownstudio.co.uk  
w: www.brownstudio.co.uk

Project:  
**BURGER KING -**  
TENDER DRAWINGS

Client:  
BURGER KING, UK

ADDRESS:  
SOUTHMOOR RD,  
HEMSWORTH,  
PONTEFRAC T WF9 4BA

Drawing Title:  
LOCATION PLAN

Drawing No: L100

Job No: 1632 Status: P/REV Date: 02.06.23

Scale: 1:1250 / 1:500 Drawn: DK Checked: CB

ALL DRAWINGS HAVE BEEN PREPARED FROM A DIGITAL SURVEY OR EXISTING DRAWINGS PROVIDED BY OTHERS. ACCURACY CANNOT BE ASSUMED.  
IT IS THE CONTRACTORS RESPONSIBILITY TO CARRY OUT SITE DIMENSION CHECKS AND PRODUCE ROD DRAWINGS.  
DETAILS WILL BE SUBJECT TO APPROVAL OF ROD'S AND SITE STRIP OUT.

ALL M&E SERVICES TO BE CONFIRMED

© copyright reserved by BDSA