


Free Standing Pole Sign and Head

Internally illuminated signage, constructed as shown below.

Fixed into the ground on a concrete foundation.

Illuminated by means of white LED lighting. Illumination will be static & will not exceed 350 cd/m²

All Moulded logos supplied L&G Signs.

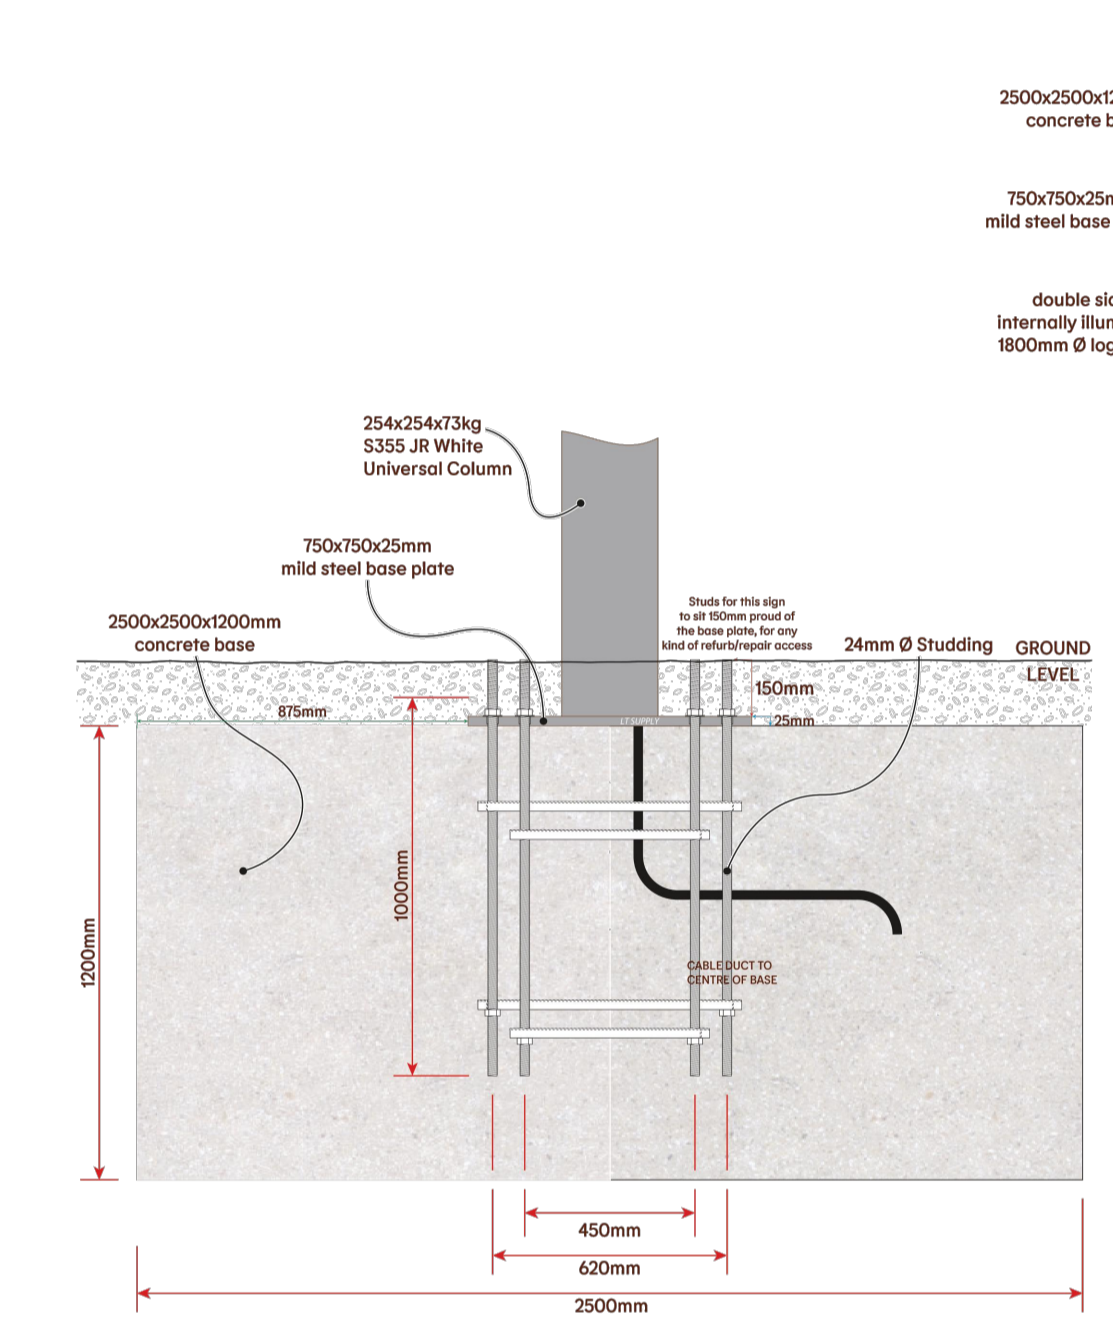

Free Standing Pole Sign and Head Installation Base (I.1)

- 1no Root Cage
- 8no M24 studding 1000mm long
- 16no M24 Nuts
- 16no M24 Washers



ROOM 404-405
60 CHARLES STREET, LEICESTER, LE1 1PB

t: (0) 20 8446 0500
e: info@brownstudio.co.uk
w: www.brownstudio.co.uk

Project:
BURGER KING -
GENERIC DEVELOPER DRAWINGS

Client:
BURGER KING, UK

ADDRESS:
N/A
N/A
N/A

Drawing Title:
SIGNAGE DETAILS E

Drawing No: D105

Job No: N/A	Status: G2	Date: 09.12.22
-------------	------------	----------------

Scale: 1:20 @ A1	Drawn: MN	Checked: CB
------------------	-----------	-------------

ALL DRAWINGS HAVE BEEN PREPARED FROM A DIGITAL SURVEY OR EXISTING DRAWINGS PROVIDED BY OTHERS. ACCURACY CANNOT BE ASSURED. IT IS THE CONTRACTORS RESPONSIBILITY TO CARRY OUT SITE DIMENSION CHECKS AND PRODUCE ROD DRAWINGS. DETAILS WILL BE SUBJECT TO APPROVAL OF ROD'S AND SITE STRIP OUT.

ALL M&E SERVICES TO BE CONFIRMED
© copyright reserved by BDSA

