


- MATERIALS KEY.**
- 1 - Black PVC drainage
 - 2 - White timber soffits/ bargeboards
 - 3 - Plain Red concrete rooftiles
 - 4 - White double glazed UPVC casement window
 - 5 - Cream Sandstone headers and Sills
 - 6 - Green Double glazed timber door
 - 7 - Textured variegated yellow facing bricks
 - 8 - White metal garage door

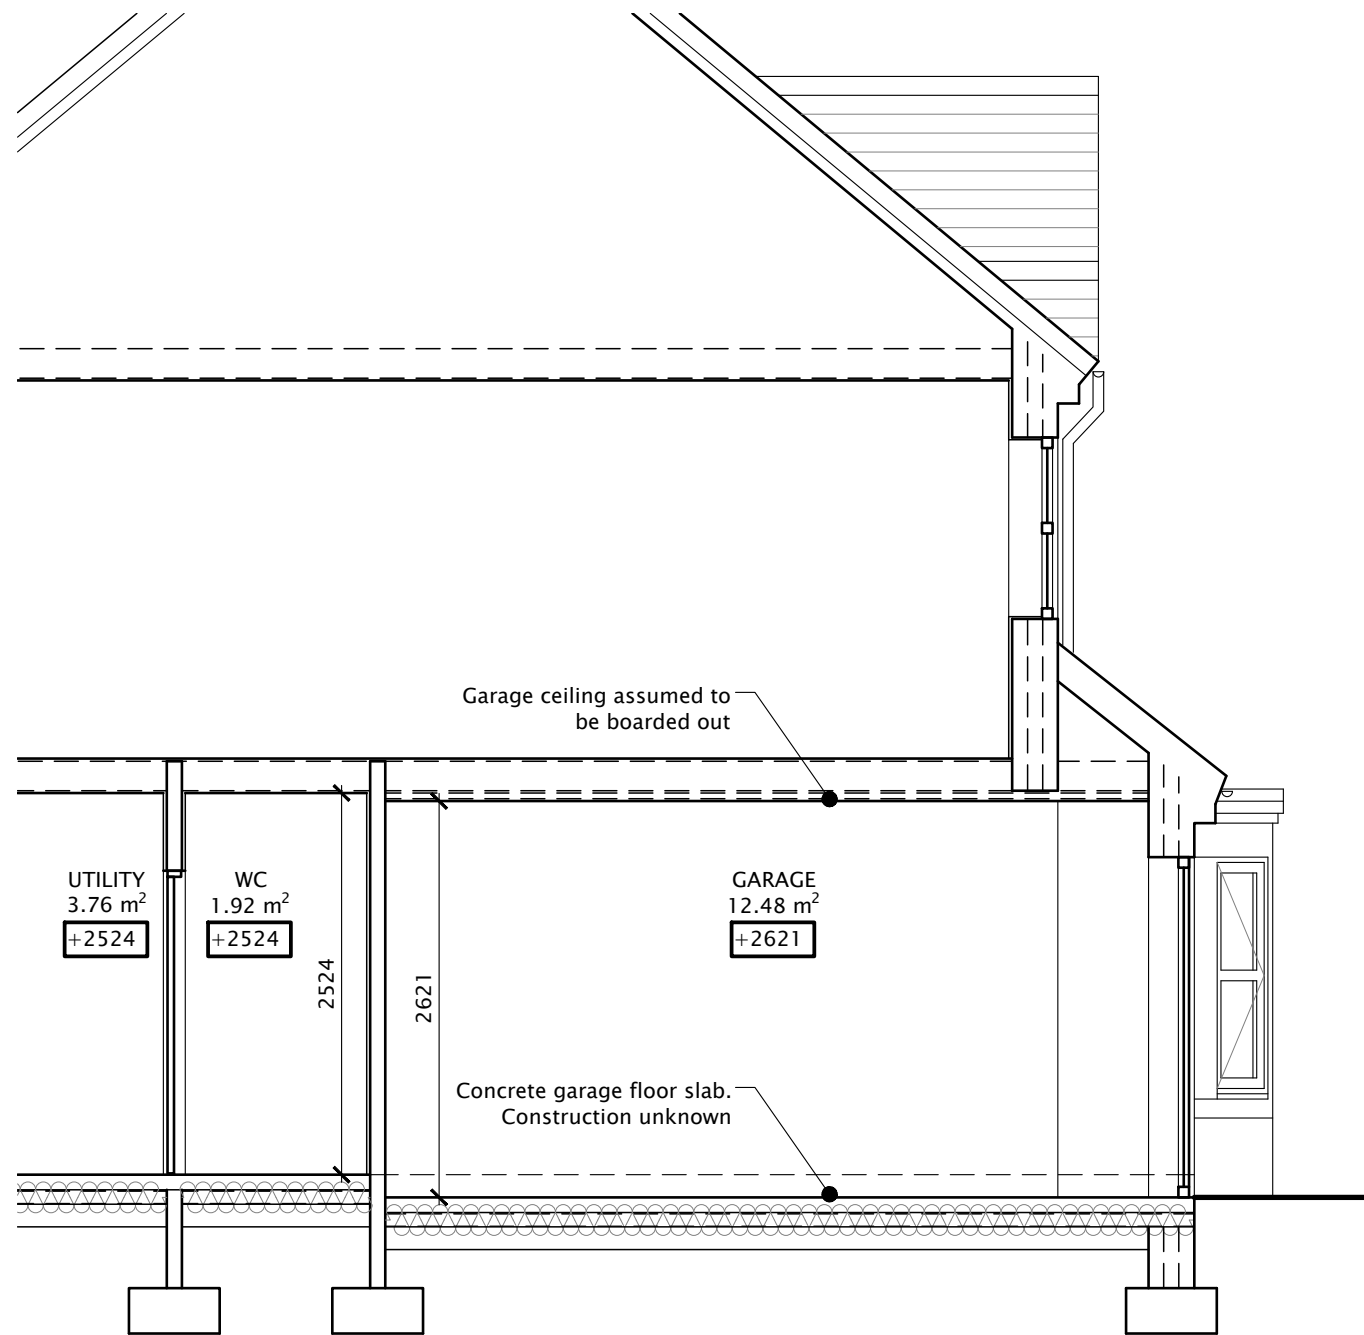

Rev DATE



web: www.thebuilddirectory.co.uk
 office: 01642 676407 helpdesk: 01325 728560
 email: helpdesk@thebuilddirectory.co.uk

Graythorp House, Portrack Grange Close, Stockton-on-Tees TS18 2PU
 Yorkshire - County Durham - Teesside - Cleveland - Teesdale -
 Wearside - Tyneside - Northumberland

CLIENT

Satvir Shammy-Kaur Singh

PROJECT

73 Kenwood Crescent
 Ingleby Barwick
 TS17 5BT

DRAWING TITLE

Existing Section A:A

STATUS

PLANNING

SCALE

1:50 @ A3

DRG No.

23TBD007_105

REV

-

DRAWN BY

MBL

SIGNATURE

DATE

02/10/23

APPROVED

SIGNATURE

DATE

01 EXISTING SECTION A:A

Scale: 1:50@A3