


MapServe®

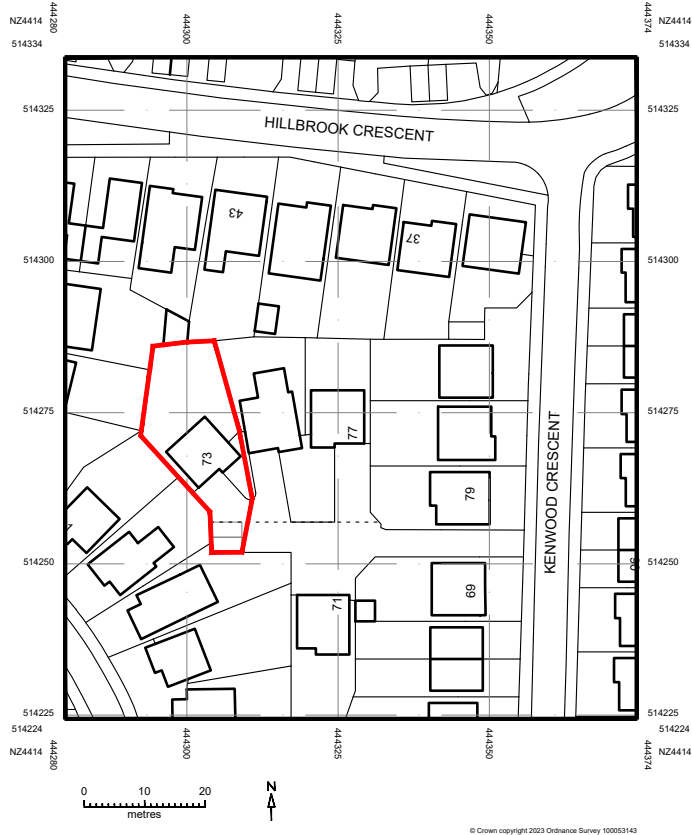

01 LOCATION PLAN

Scale: 1:1250@A4

Rev

DATE

CLIENT
Satvir Shammy-Kaur Singh

DRAWING TITLE
Location Plan



web: www.thebuilddirectory.co.uk
office: 01642 676407 helpdesk: 01325 728560
email: helpdesk@thebuilddirectory.co.uk

PROJECT
73 Kenwood Crescent
Ingleby Barwick
TS17 5BT

STATUS INFORMATION		
SCALE 1:1250 @ A4	DRG No. 23TBD007_100	REV -
DRAWN BY MBL	SIGNATURE	DATE 29/09/23
APPROVED	SIGNATURE	DATE

Graythorp House, Portrack Grange Close
Stockton-on-Tees TS18 2PU

Yorkshire - County Durham - Teesside - Cleveland
Teesdale - Wearside - Tyneside - Northumberland