

# Home Counties Architectural Services


Tel : 07525008695  
Email : homecountiesas@gmail.com

**NOTES:**


This drawing is to be read in conjunction with all relevant Architects and Engineers drawings

Only figured dimensions are to be used for construction

All dimensions are to be verified on site prior to work commencing

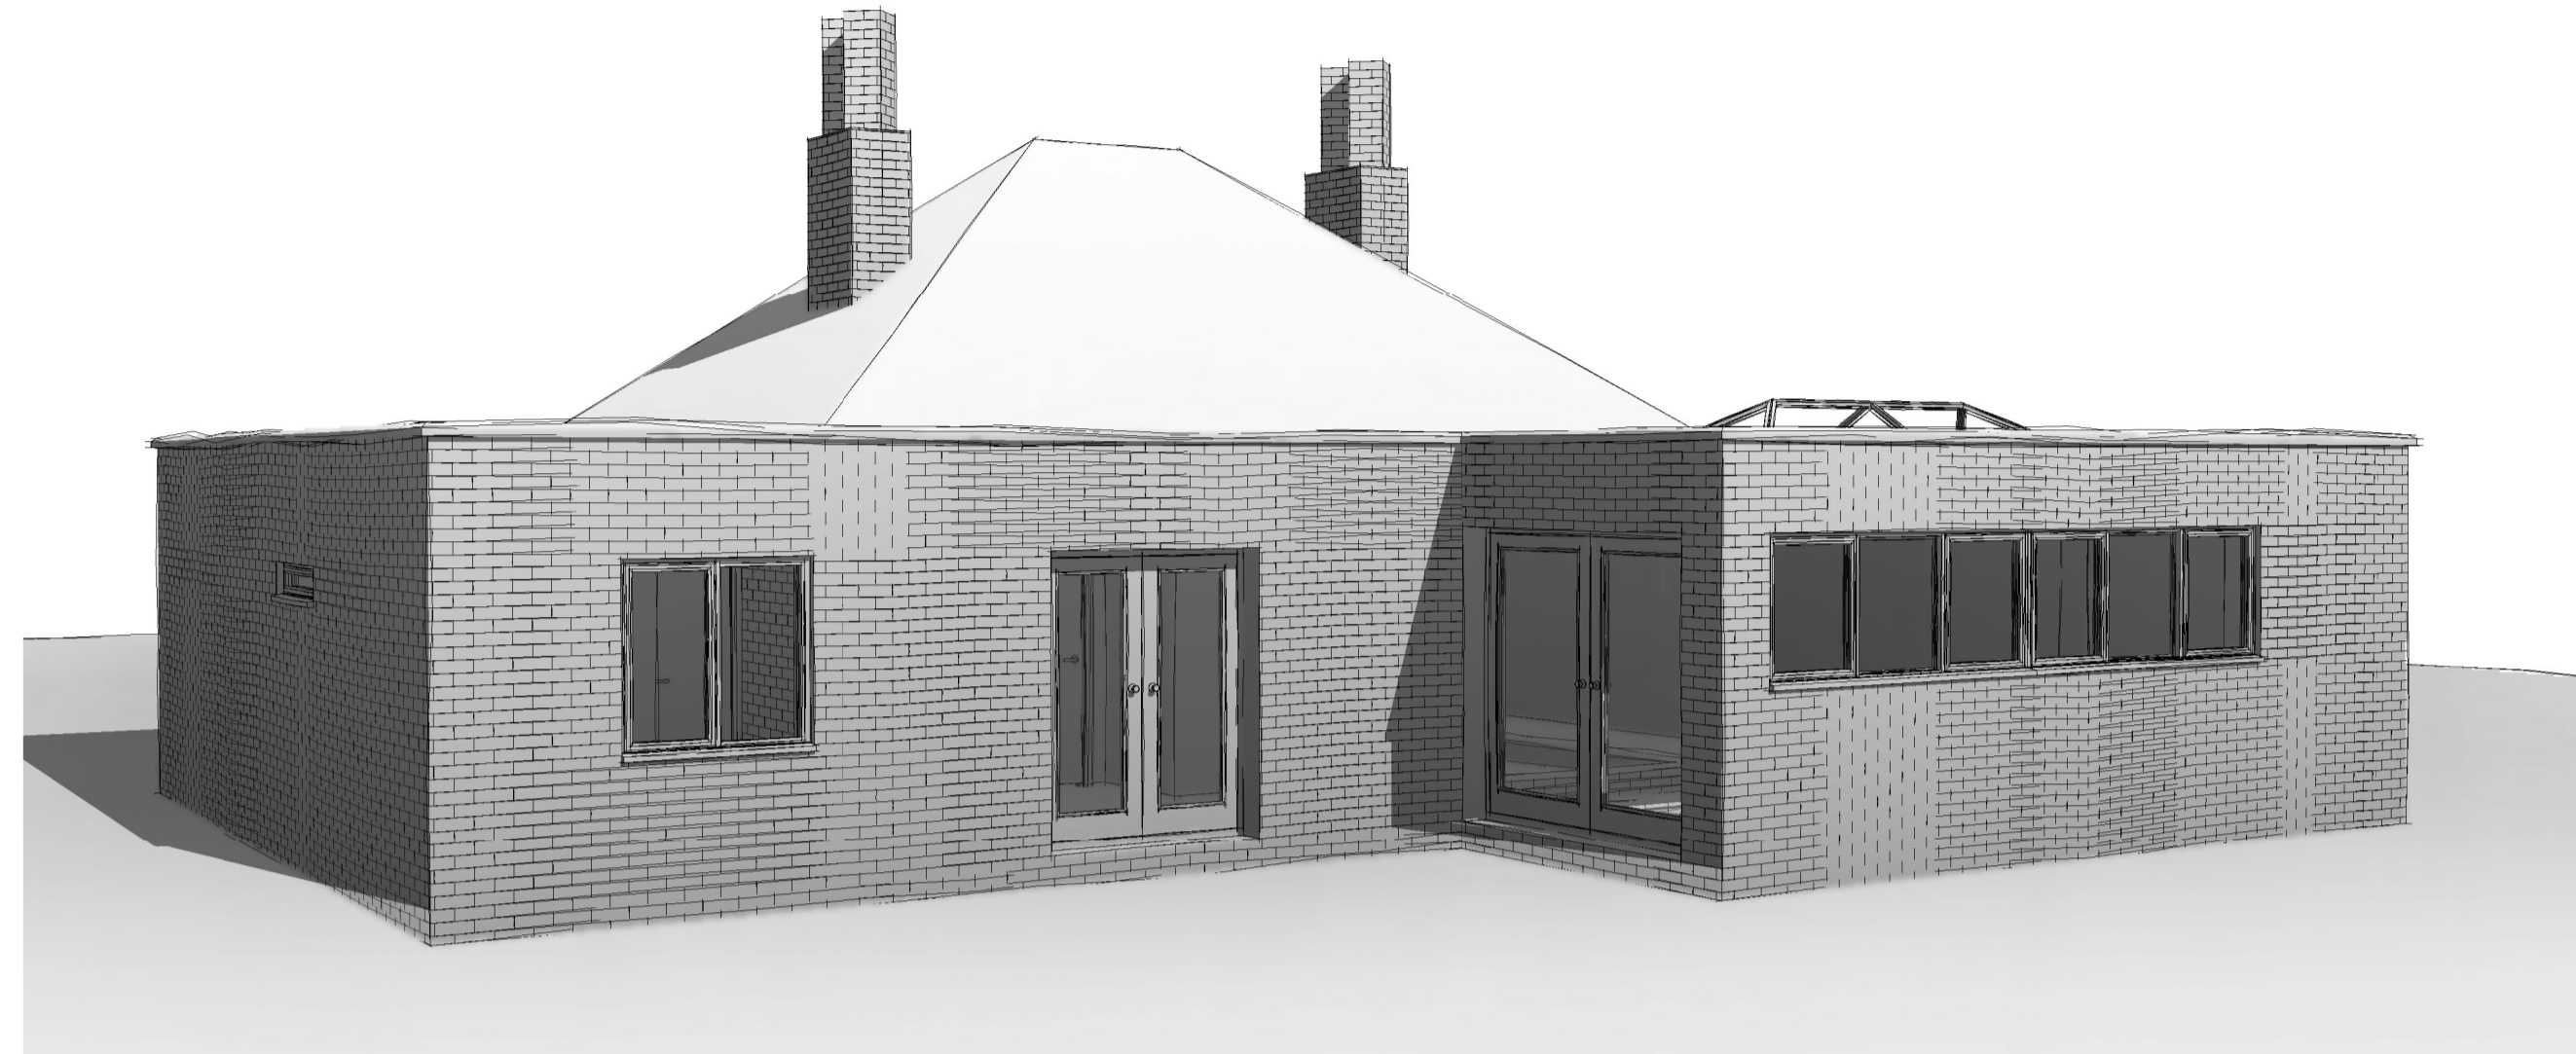

1 3D View 1

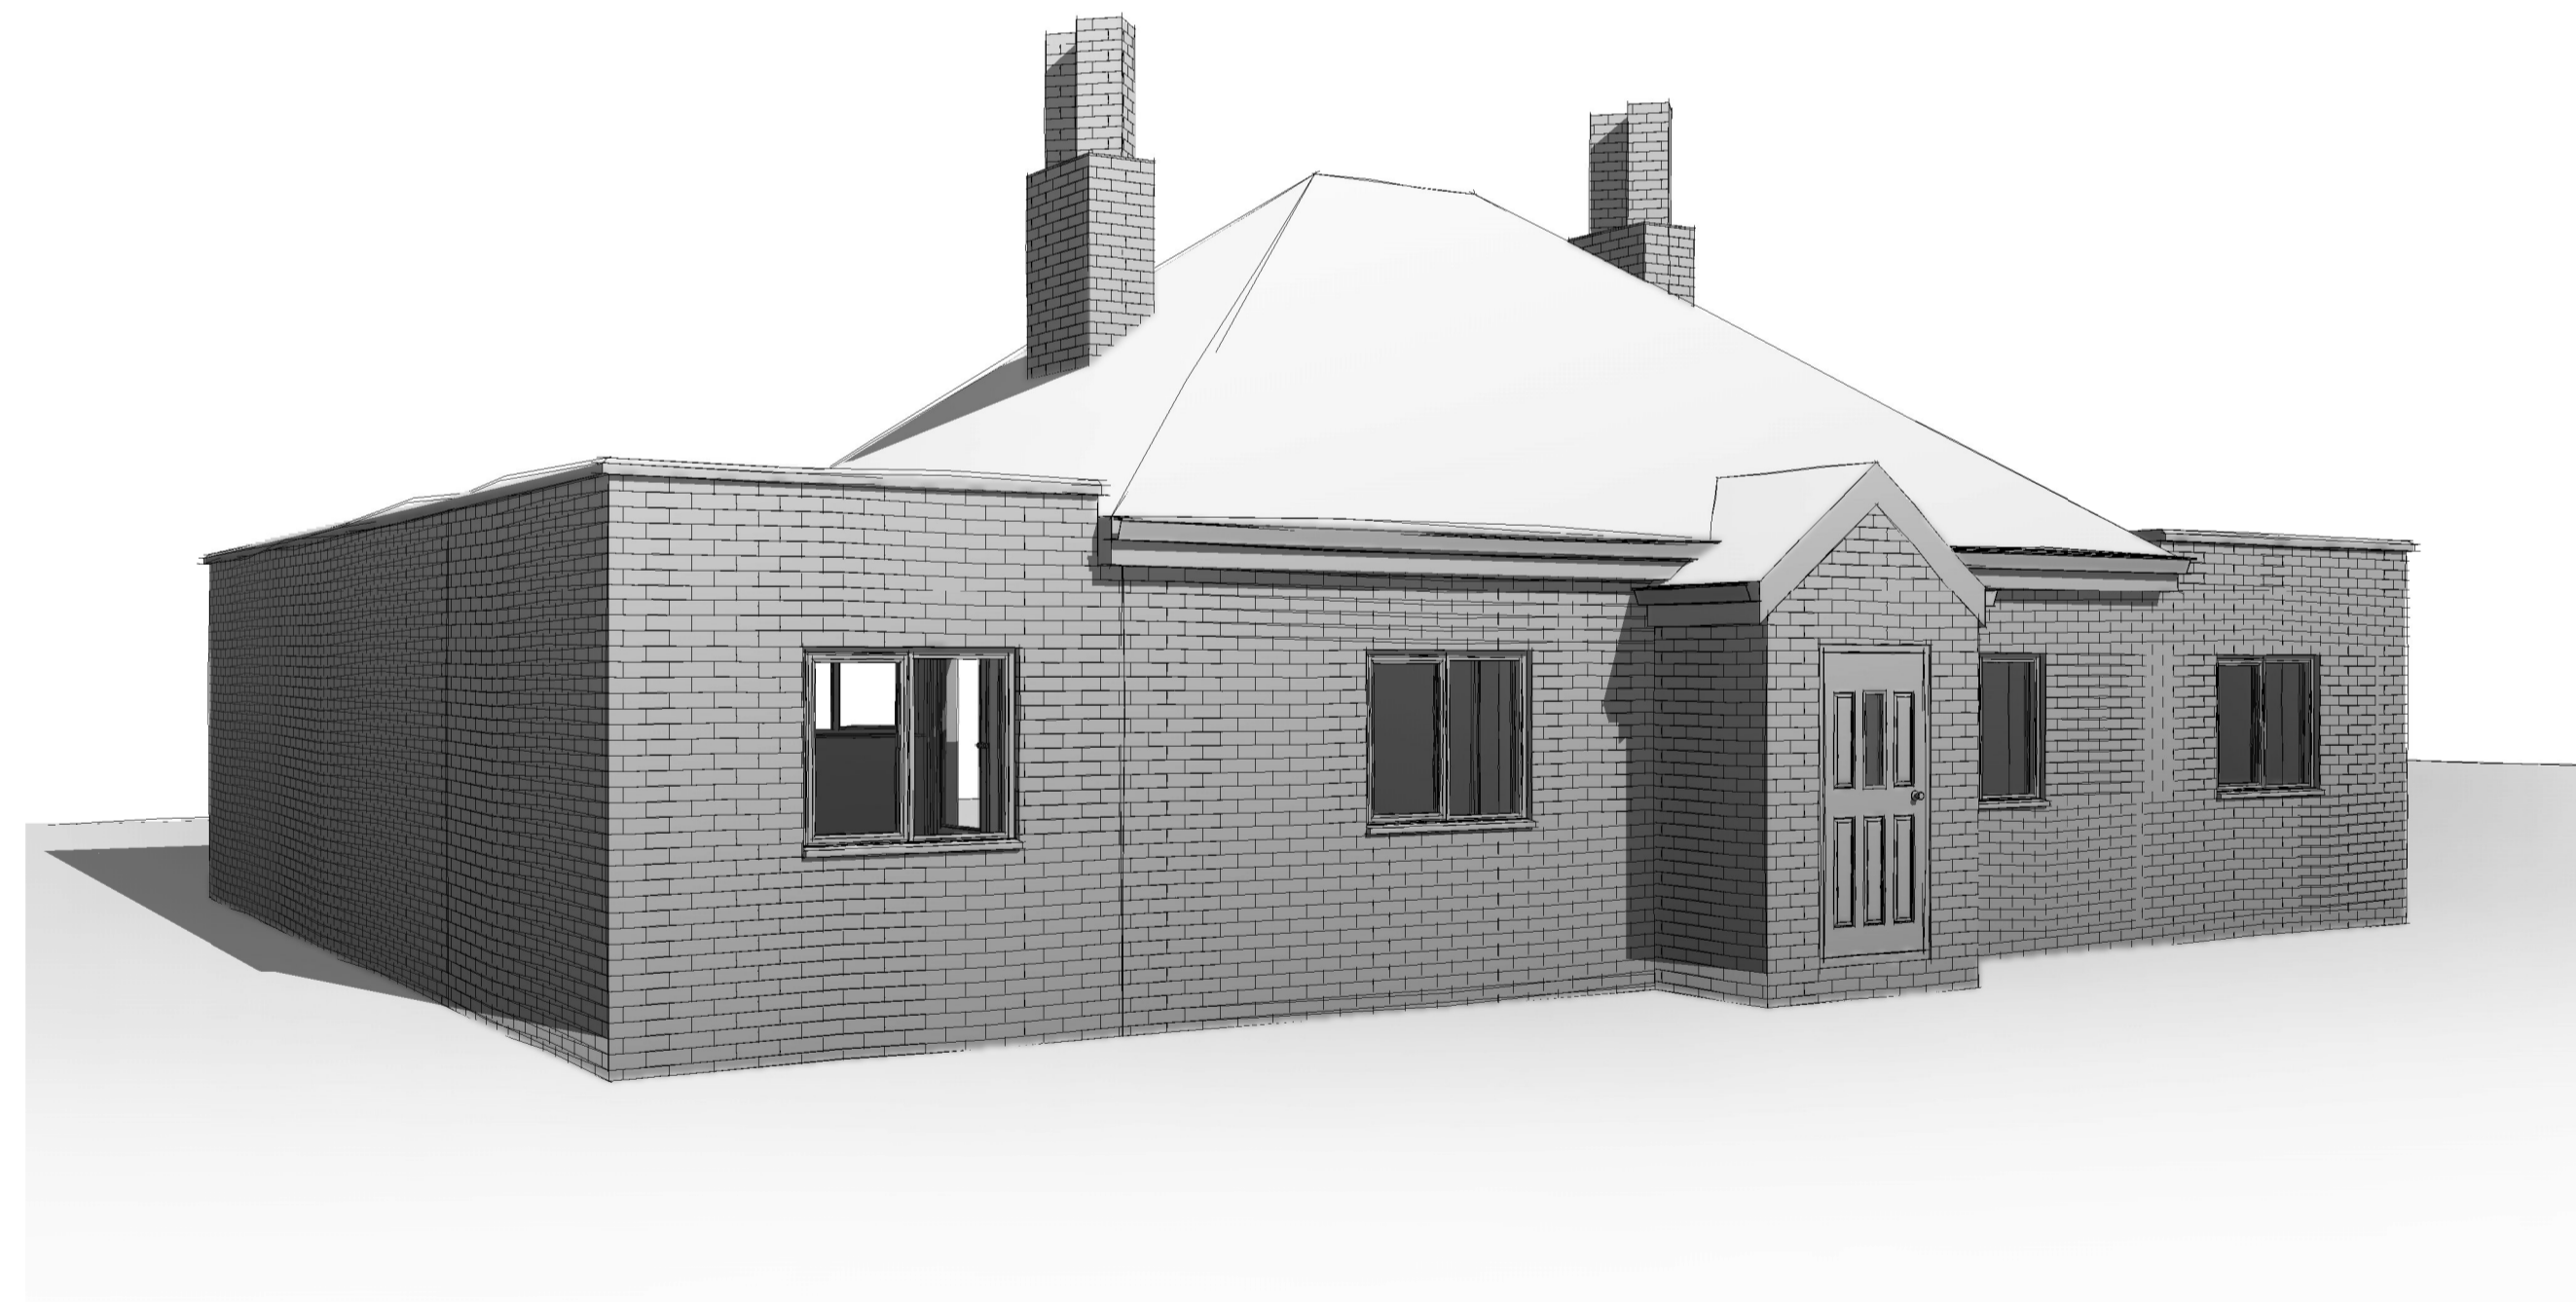

2 3D View 2

No.	Description	Date

## Manor House Cottage WD3 5SQ

### Renders E

Project number	592
Date	31.08.23
Drawn by	B Strong

103

Scale @ A1