


PROPOSED FLOOR PLAN

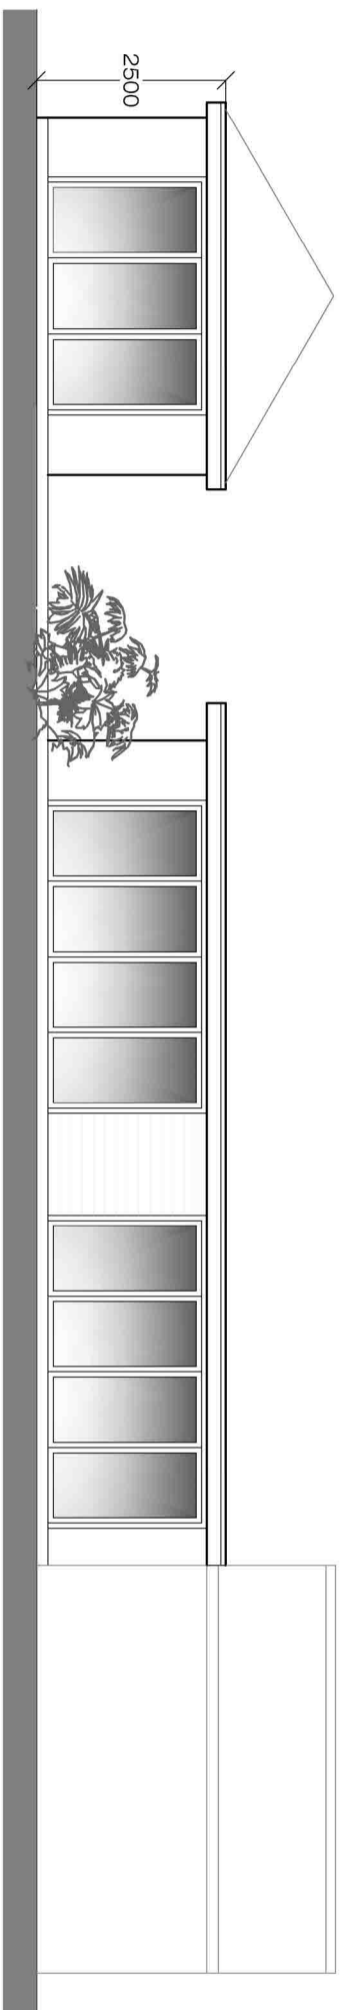

ELEVATION 'A'

ELEVATION 'B'

CREATIVE ARCHITECTURAL CONSULTANTS

