



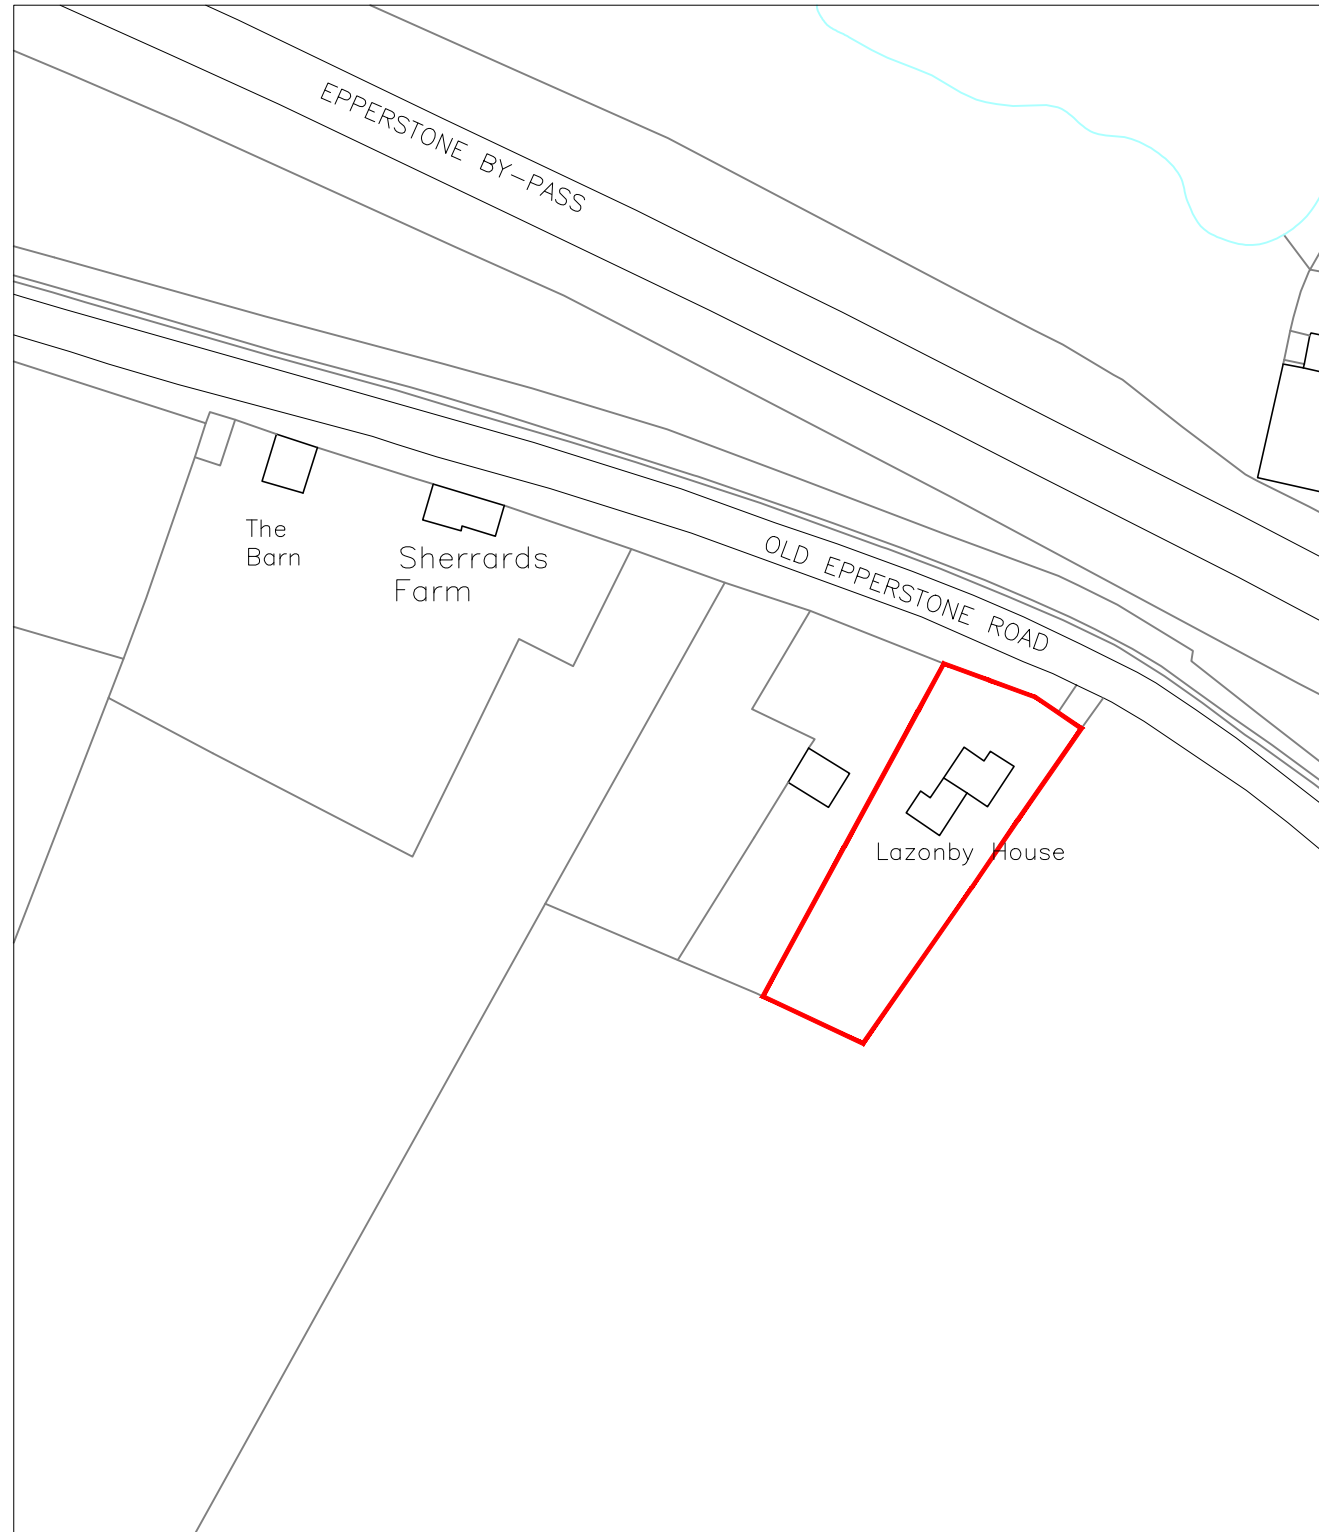

BLOCK PLAN 1:500 @ A3

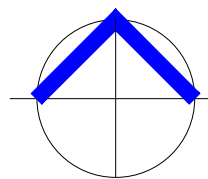

LOCATION PLAN 1:1250 @ A3



CREATIVE ARCHITECTURAL CONSULTANTS

◆◆◆  
 TEL : 0115 9679350  
 MOBILE : 0797 4486315