



**TRENCH REINSTATEMENT
SOFT DIG (>1.0m FROM HIGHWAY)**
(SCALE 1:10)

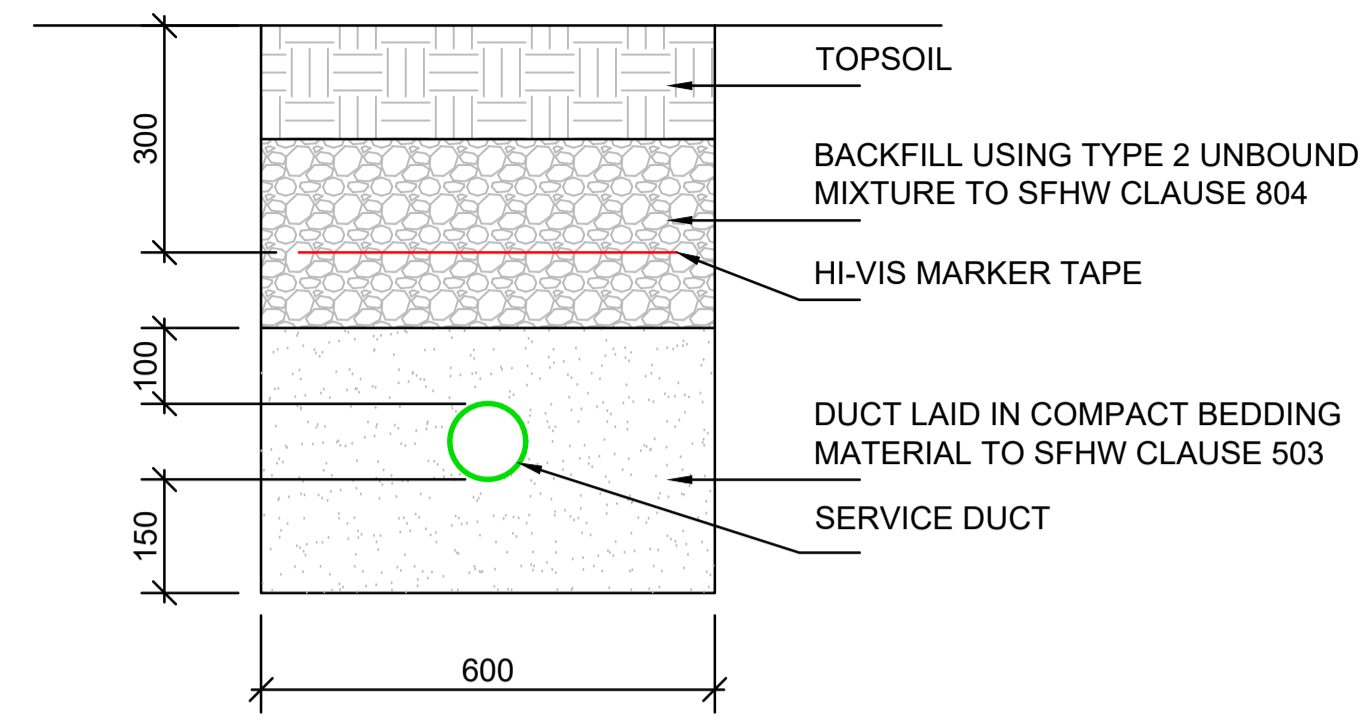

**TRENCH REINSTATEMENT
SOFT DIG (<1.0m FROM HIGHWAY)**
(SCALE 1:10)

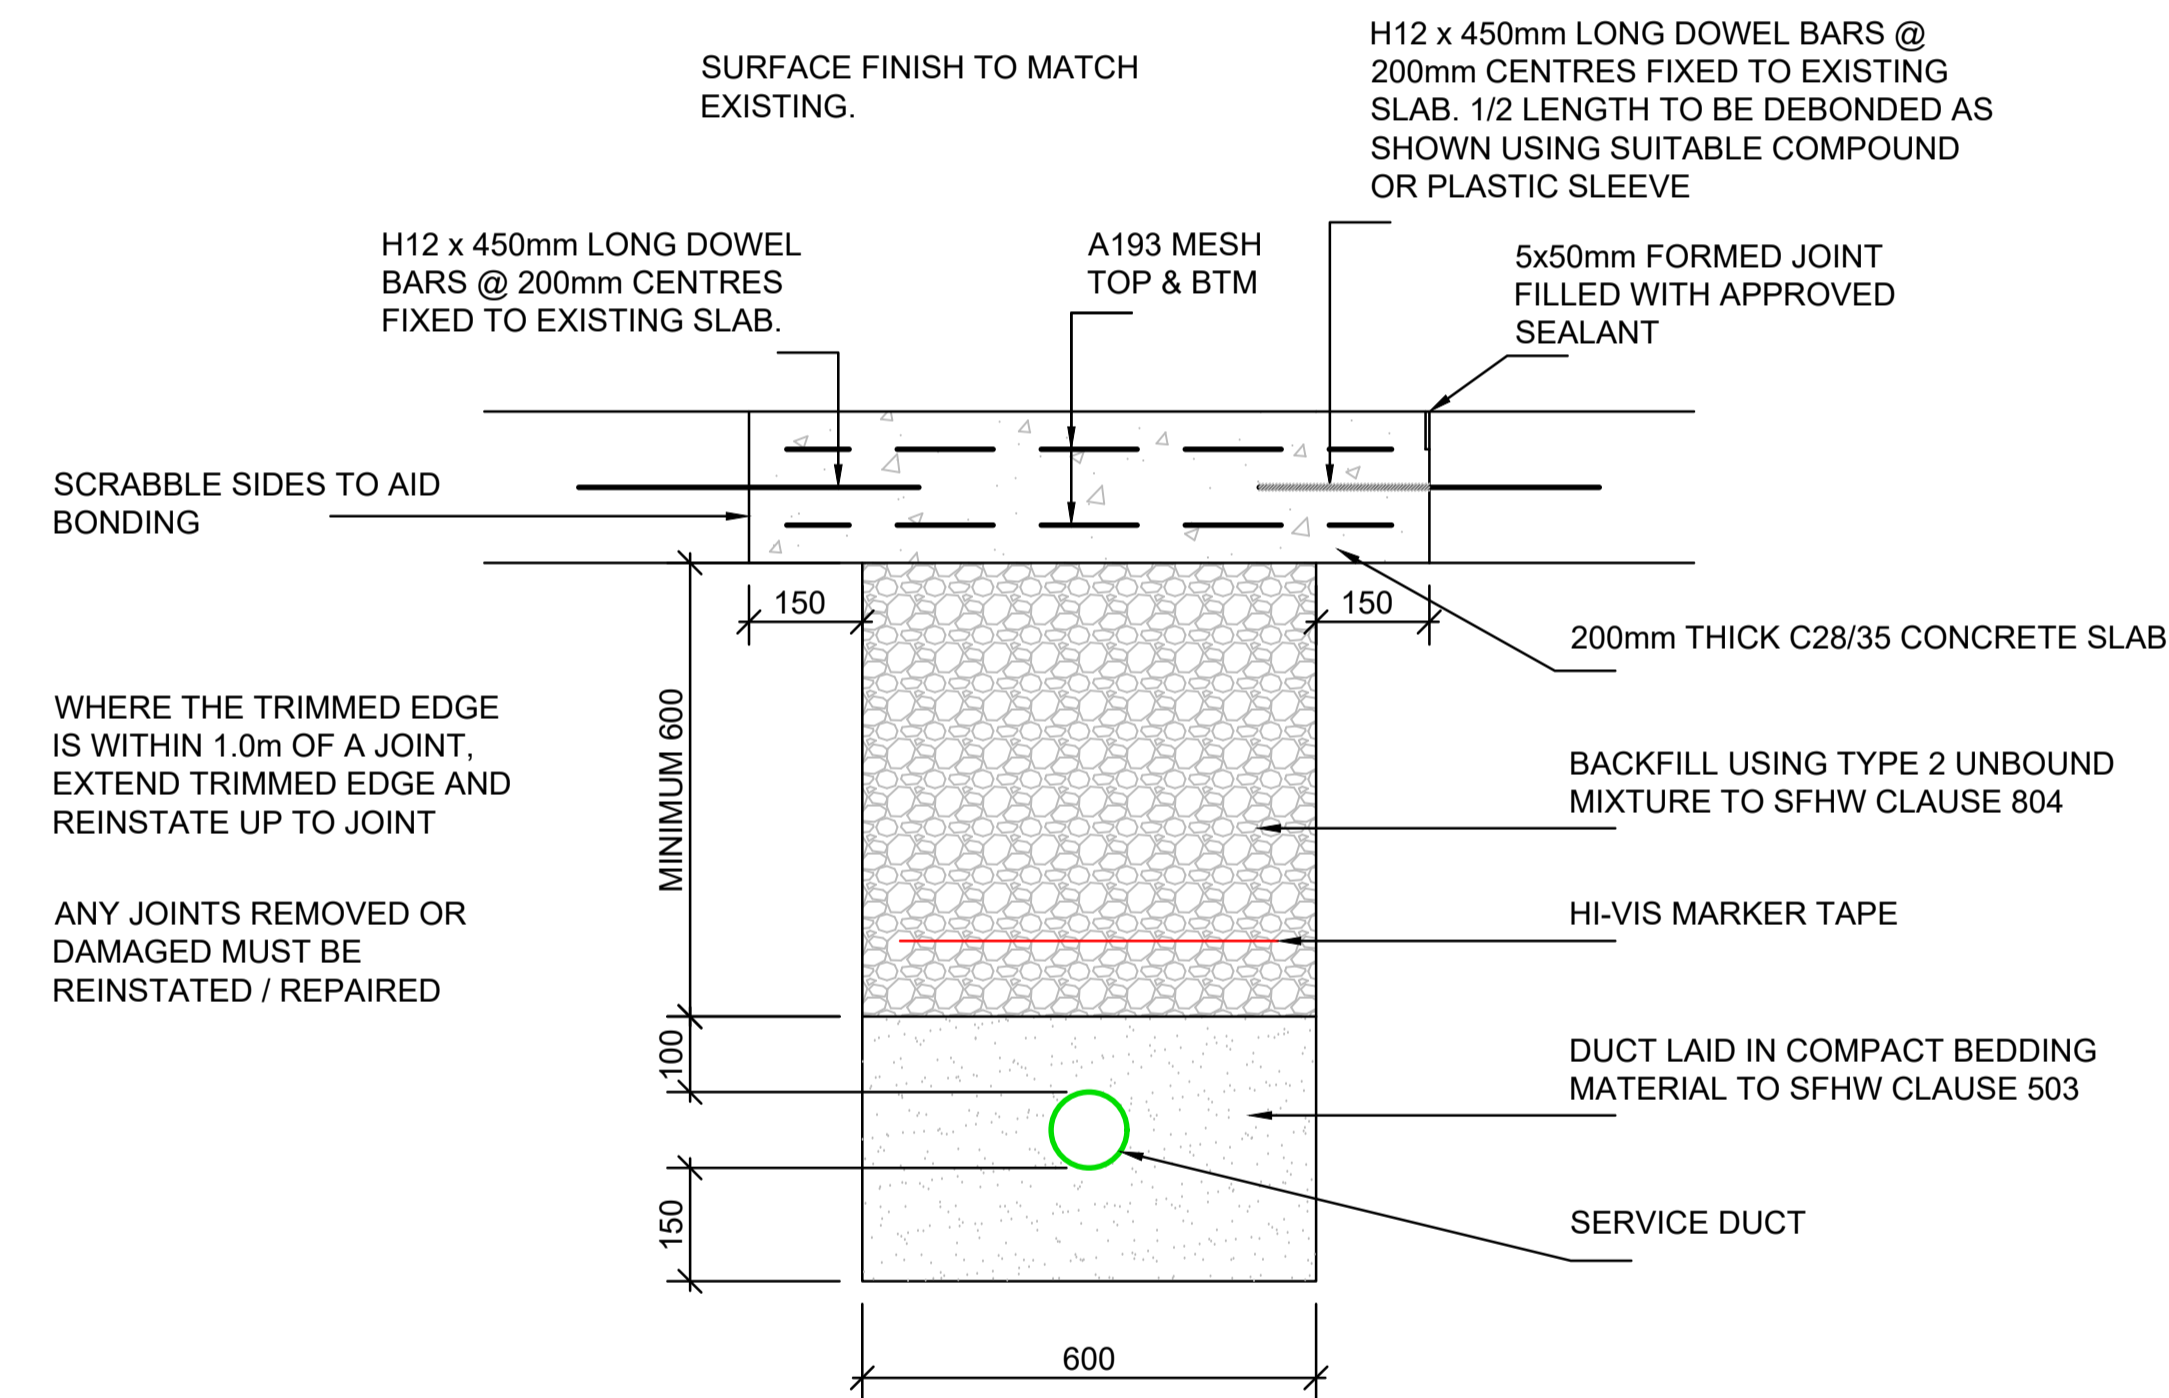

**TRENCH REINSTATEMENT
CONCRETE ROADWAY**
(SCALE 1:10)

PRELIMINARY - FOR APPROVAL

**PROPOSED ALTERATIONS
MULLER, BELSHILL
BELGOWAN STREET, GLASGOW
FOR SUDLOWS**

| | | |
|------------------|---------------------------|------------|
| Scale: 1:10 @ A1 | Drawing No.: C14520/31 | Rev: T1 |
| Drawn by: DM | | |
| Date: DEC '22 | | |

SERVICE TRENCH REINSTATEMENT

**NORTHERN STRUCTURAL
SERVICES**

1, Prestbury Road
Macclesfield
Cheshire SK10 1AU
Tel: 01625 425243 Fax: 01625 429714
www.northernstructuralservices.co.uk