




Example of door which will be installed.

All new doors to match existing specification.

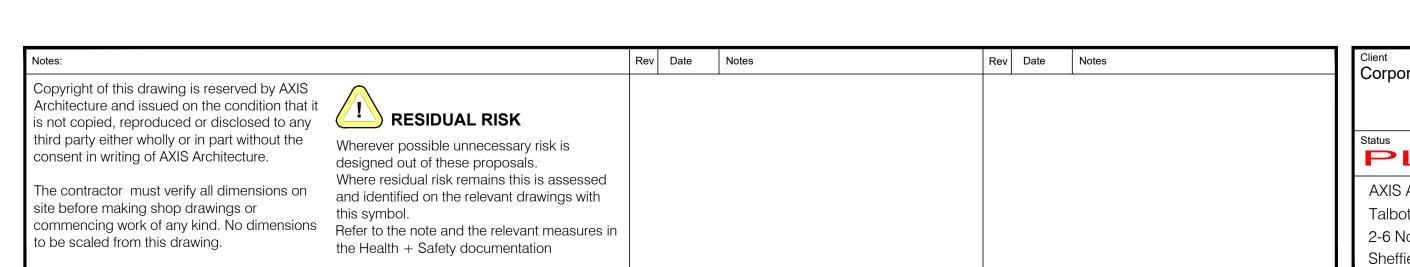

Corporate Real Estate	Project Maxim 4				Title Elevation Two	
Status	Scale	Date	Drawn	Checked	Job No.	Revision
PLANNING	A1 A3 1:100 1:200	29.09.23	LDD	RAS	27762-E3	-
AXIS Architecture and Design Ltd,	tel: +44(0)114 2490944					
Talbot Chambers,	fax: +44(0)114 2490966					AXIS
2-6 North Church Street,	www.axis-architecture.com				a	rchitecture
Sheffield, S1 2DH.	designed@axis-architecture.com					