


New 2 No doors to be installed.  
Construction and style to  
match: Door Image PL1-E3-

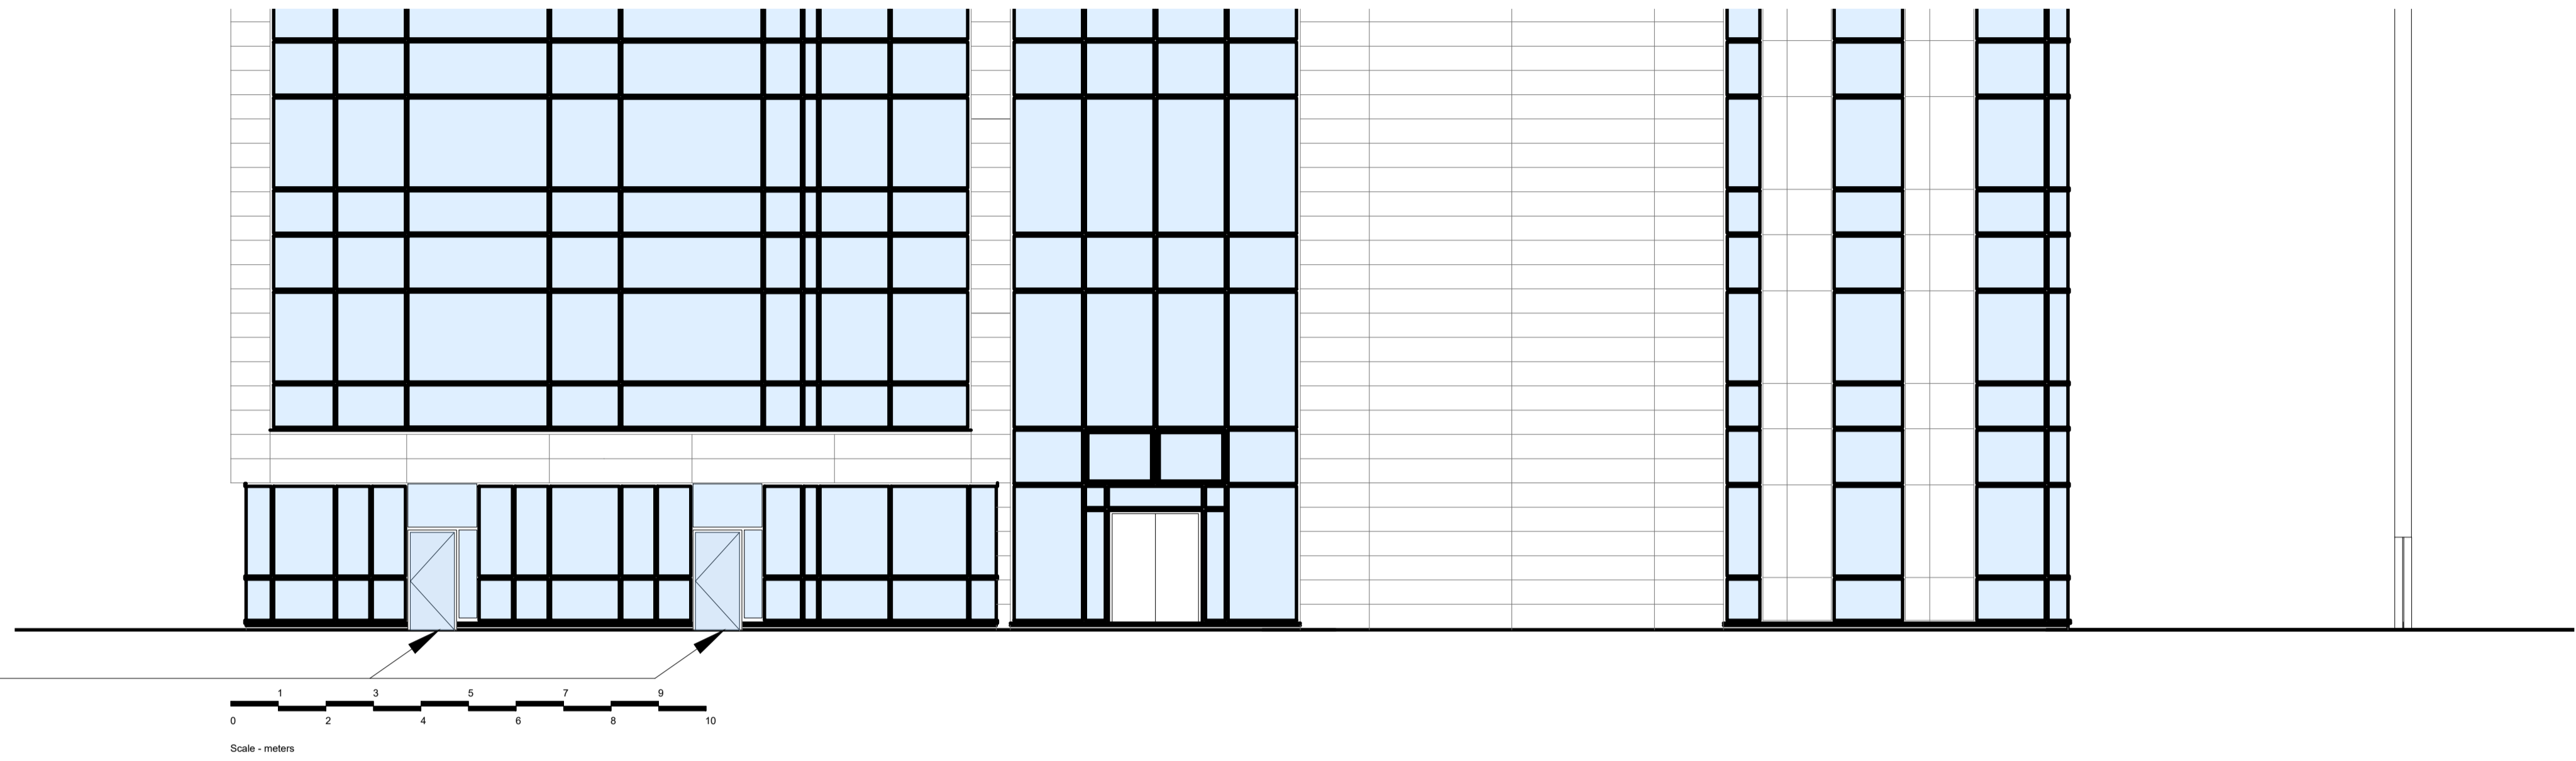

New fencing and gates to be  
installed. See sheet as an  
example only: Fence-Panel  
See PL1-SE-01 for alternative  
option.



4No new bollards  
to be retraceable.

Notes:	Rev	Date	Notes	Rev	Date	Notes
<p>Copyright of this drawing is reserved by AXIS Architecture and issued on the condition that it is not copied, reproduced or disclosed to any third party either wholly or in part without the consent in writing of AXIS Architecture.</p> <p>The contractor must verify all dimensions on site before making shop drawings or commencing work of any kind. No dimensions to be scaled from this drawing.</p>						
<p><b>RESIDUAL RISK</b></p> <p>Wherever possible unnecessary risk is designed out of these proposals. Where residual risk remains this is assessed and identified on the relevant drawings with this symbol. Refer to the note and the relevant measures in the Health + Safety documentation</p>						

Client Corporate Real Estate	Project Maxim 4	Title Elevation Two
Status <b>PLANNING</b>	Scale A1 1:100 A3 1:200	Date 29.09.23
AXIS Architecture and Design Ltd, Talbot Chambers, 2-6 North Church Street, Sheffield, S1 2DH.	Drawn LDD	Checked RAS
tel: +44(0)114 2490944 fax: +44(0)114 2490966 www.axis-architecture.com designed@axis-architecture.com	Job No. 27762-E2	Revision -