


1 Existing Cottage Ground Floor Plan
A10.3 1:100 @ A1



1 Existing Cottage First Floor Plan
A10.3 1:100 @ A1

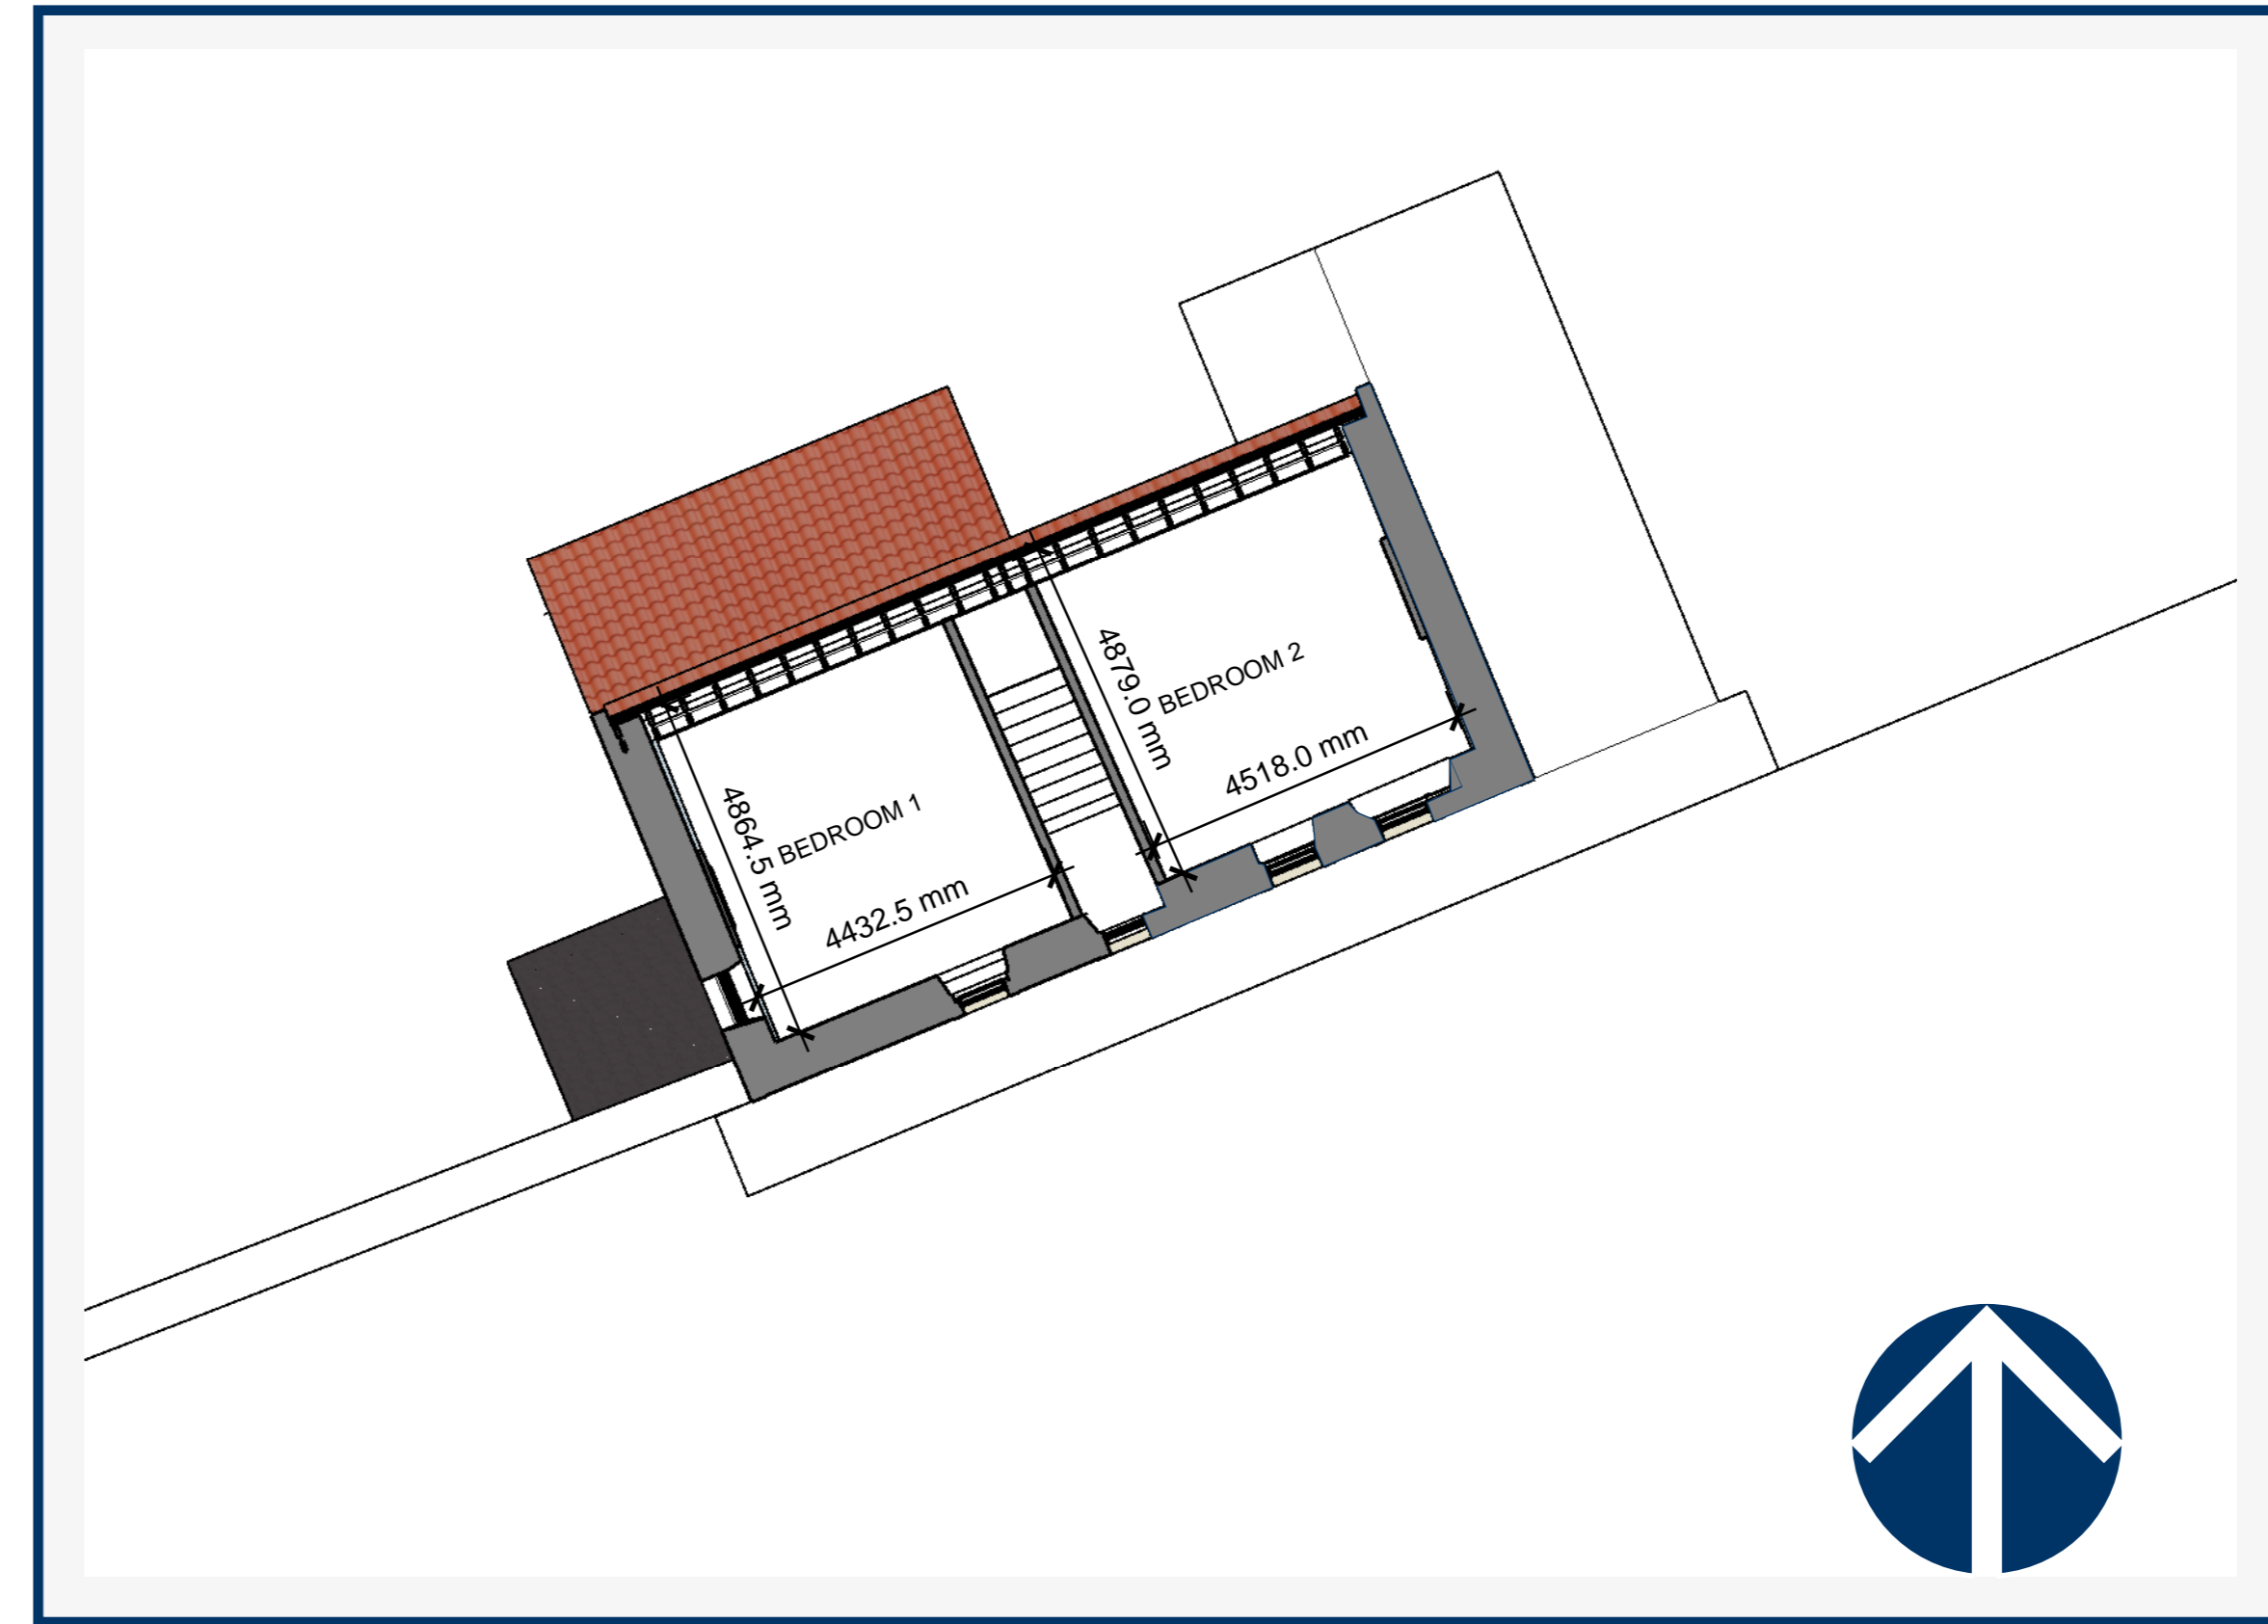

FEATHERSTONE PROJECT
WESTEND COTTAGE

Document Date:
August 14, 2023

Document Phase:
Planning Permission

rev. date remark

WINDOWS
AND DOORS
Scale @ A1

A10.3