

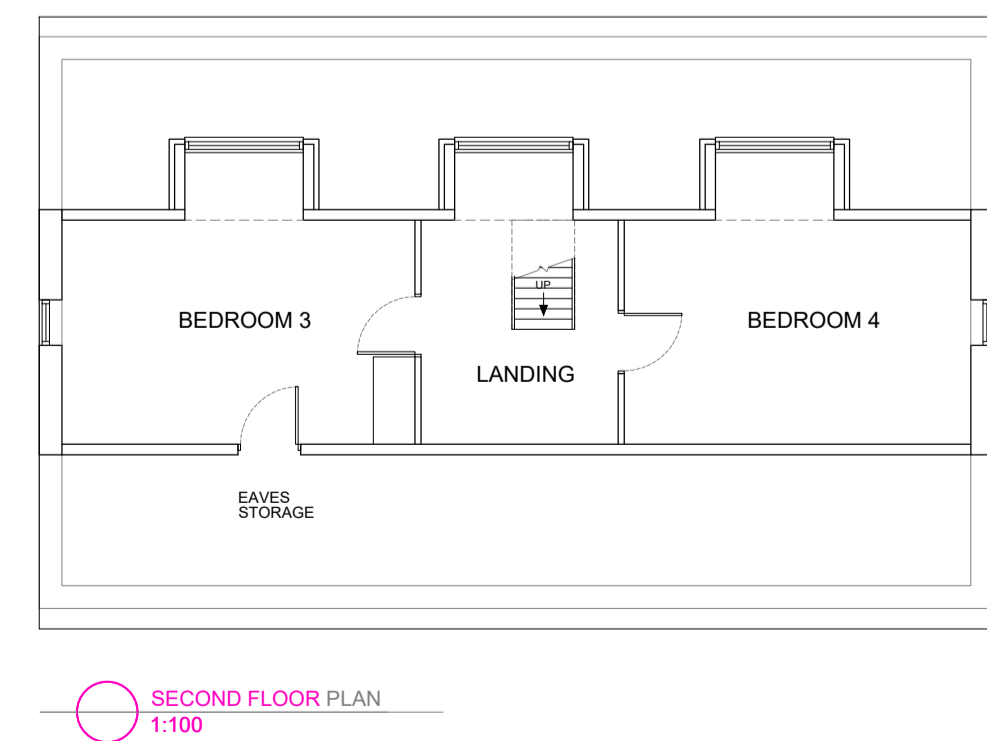
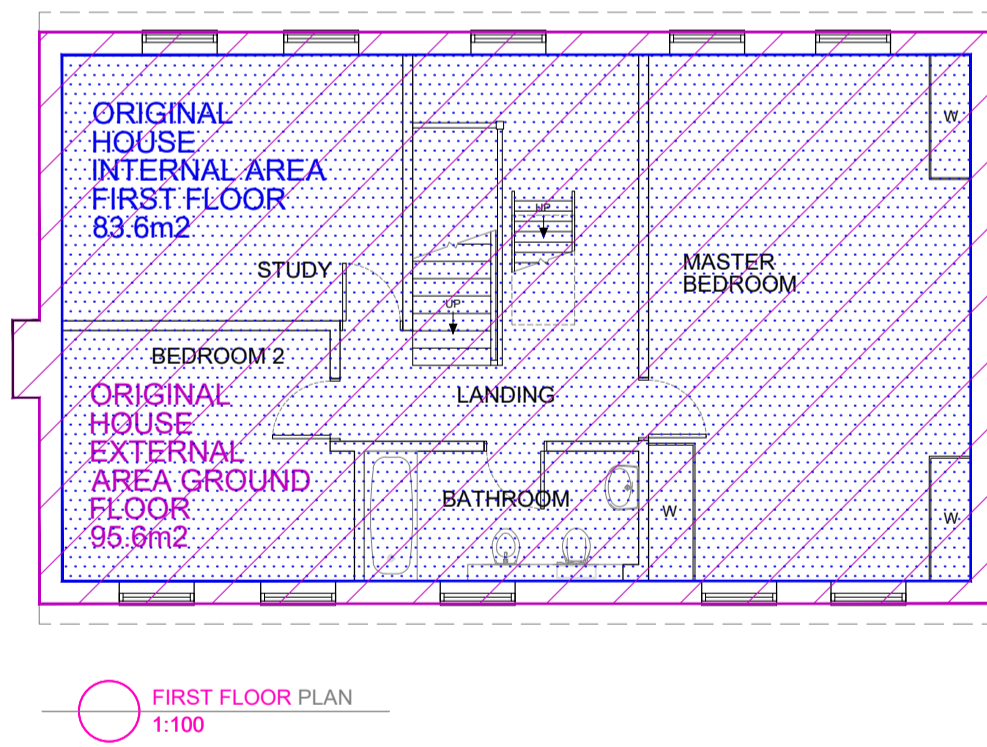
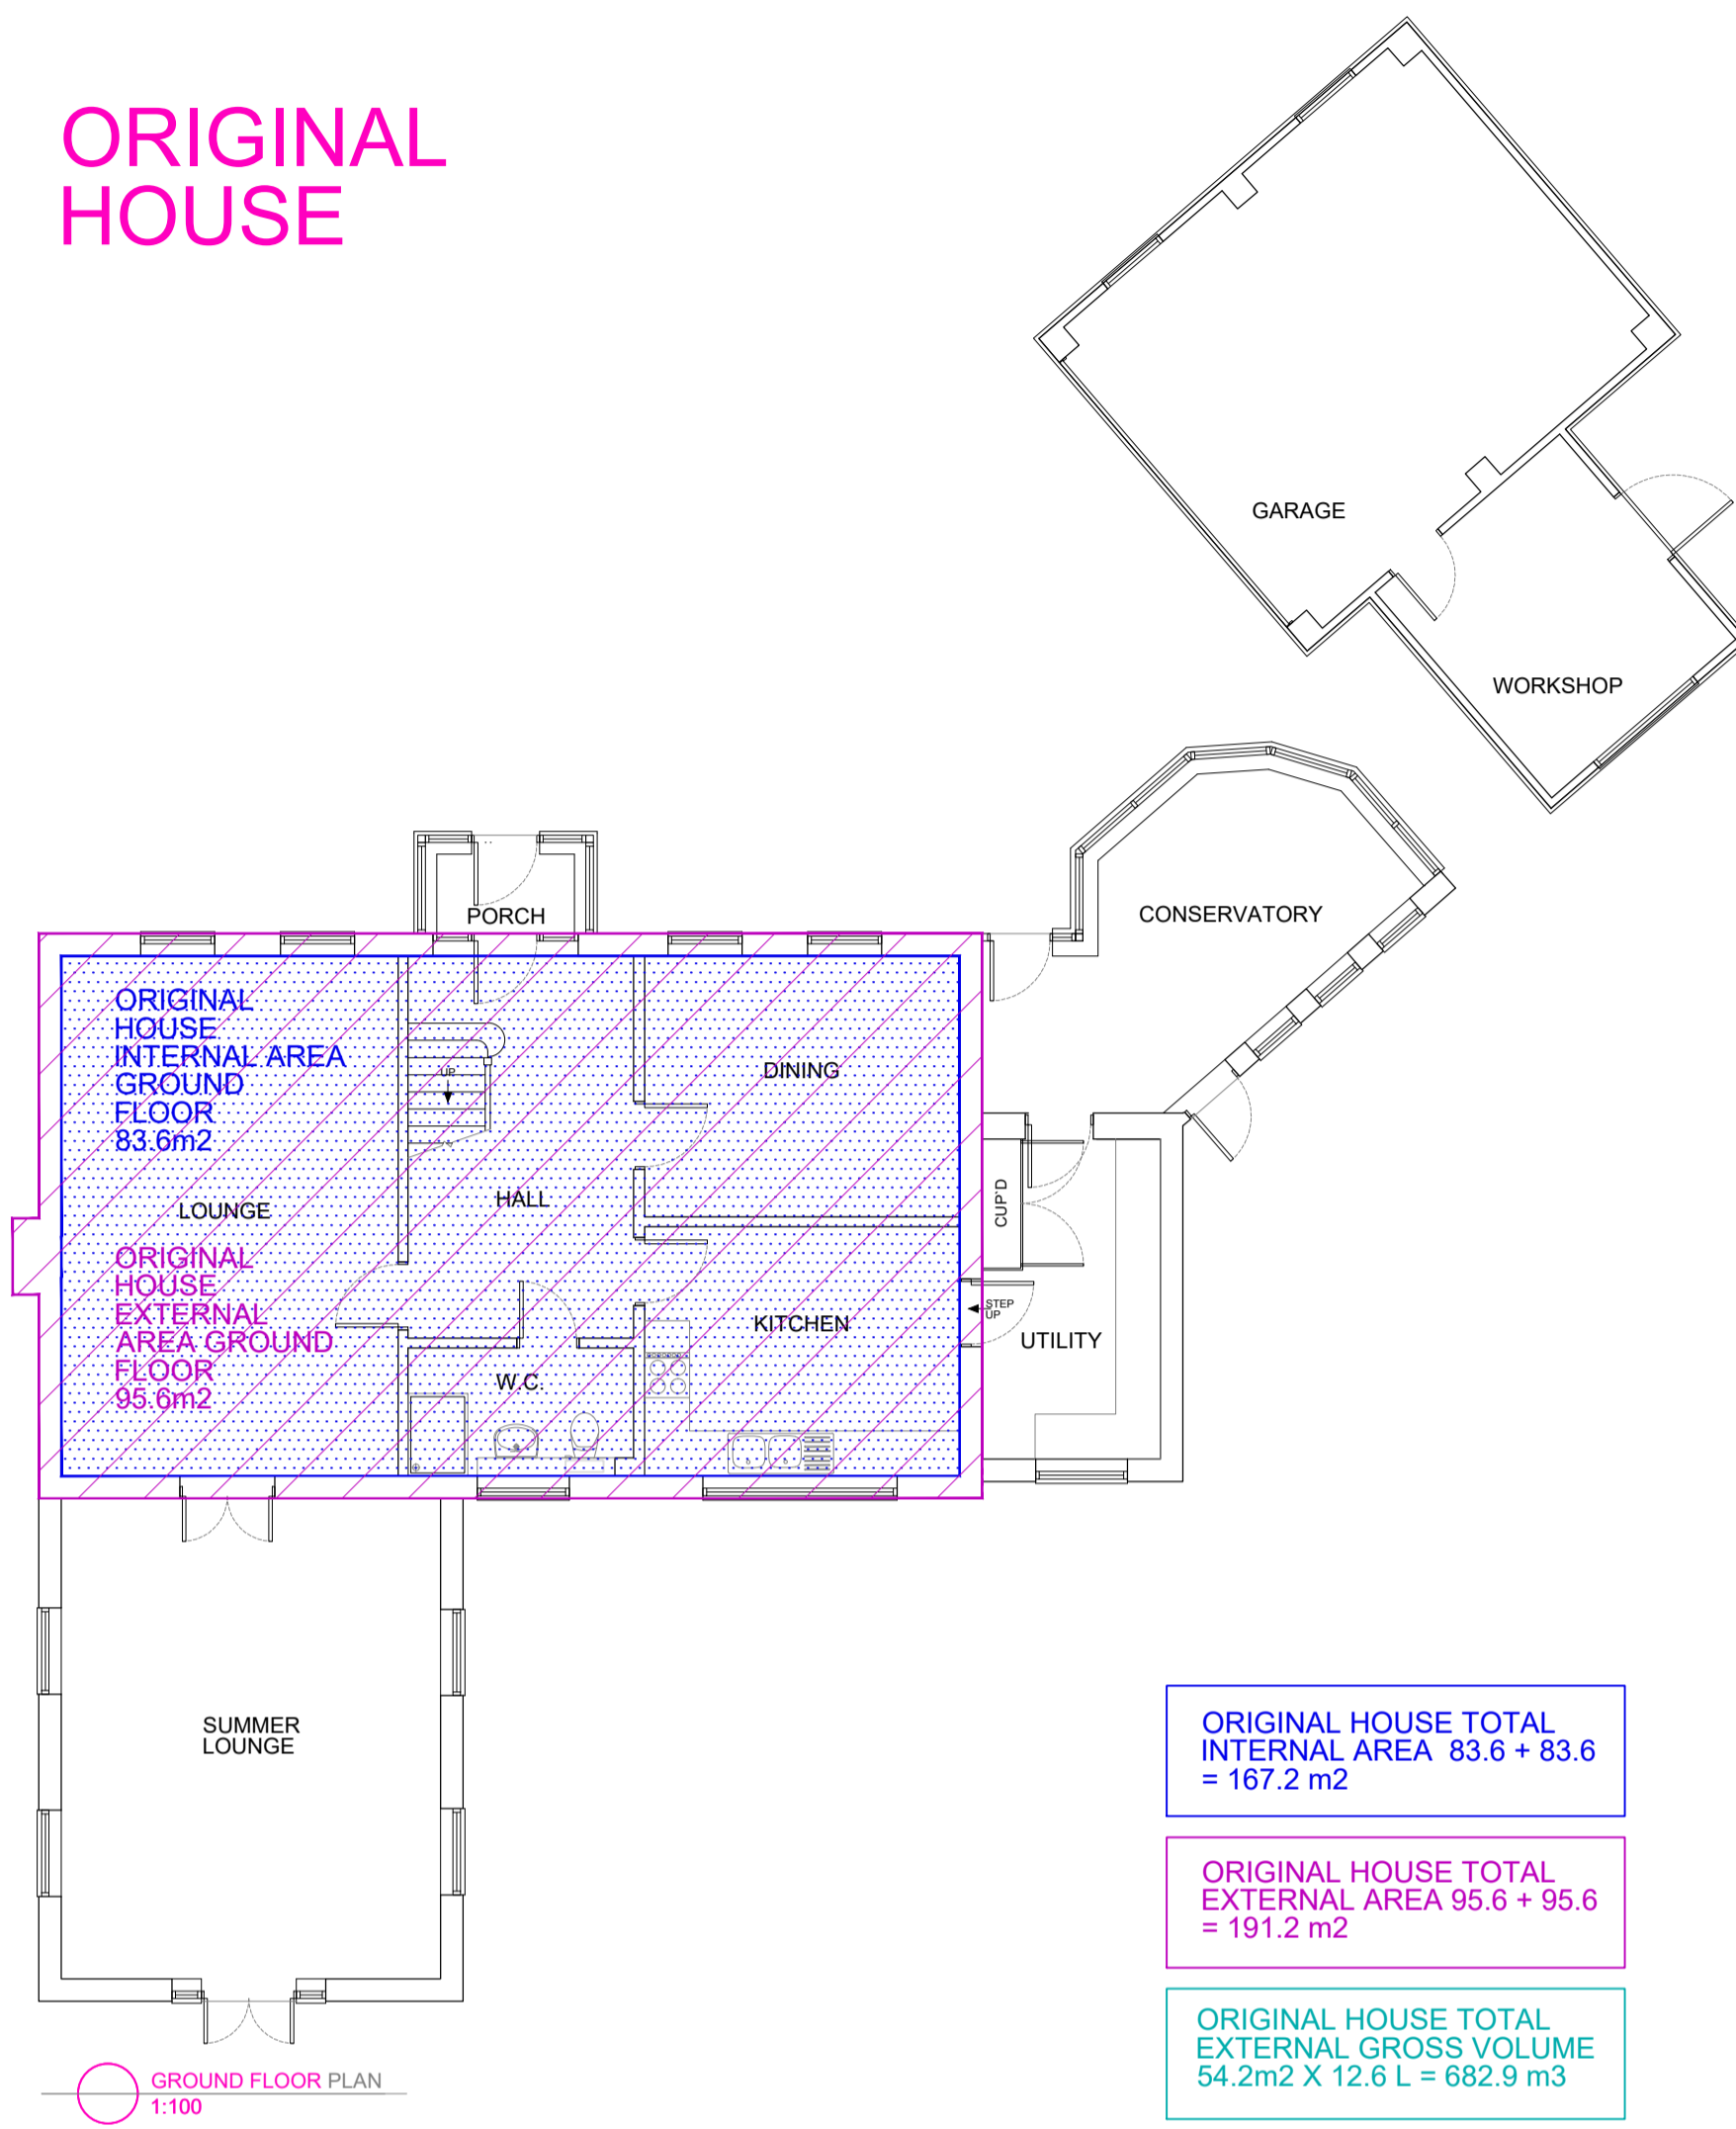
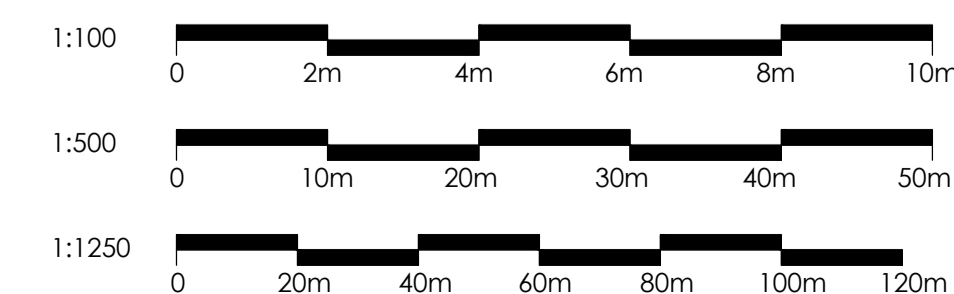
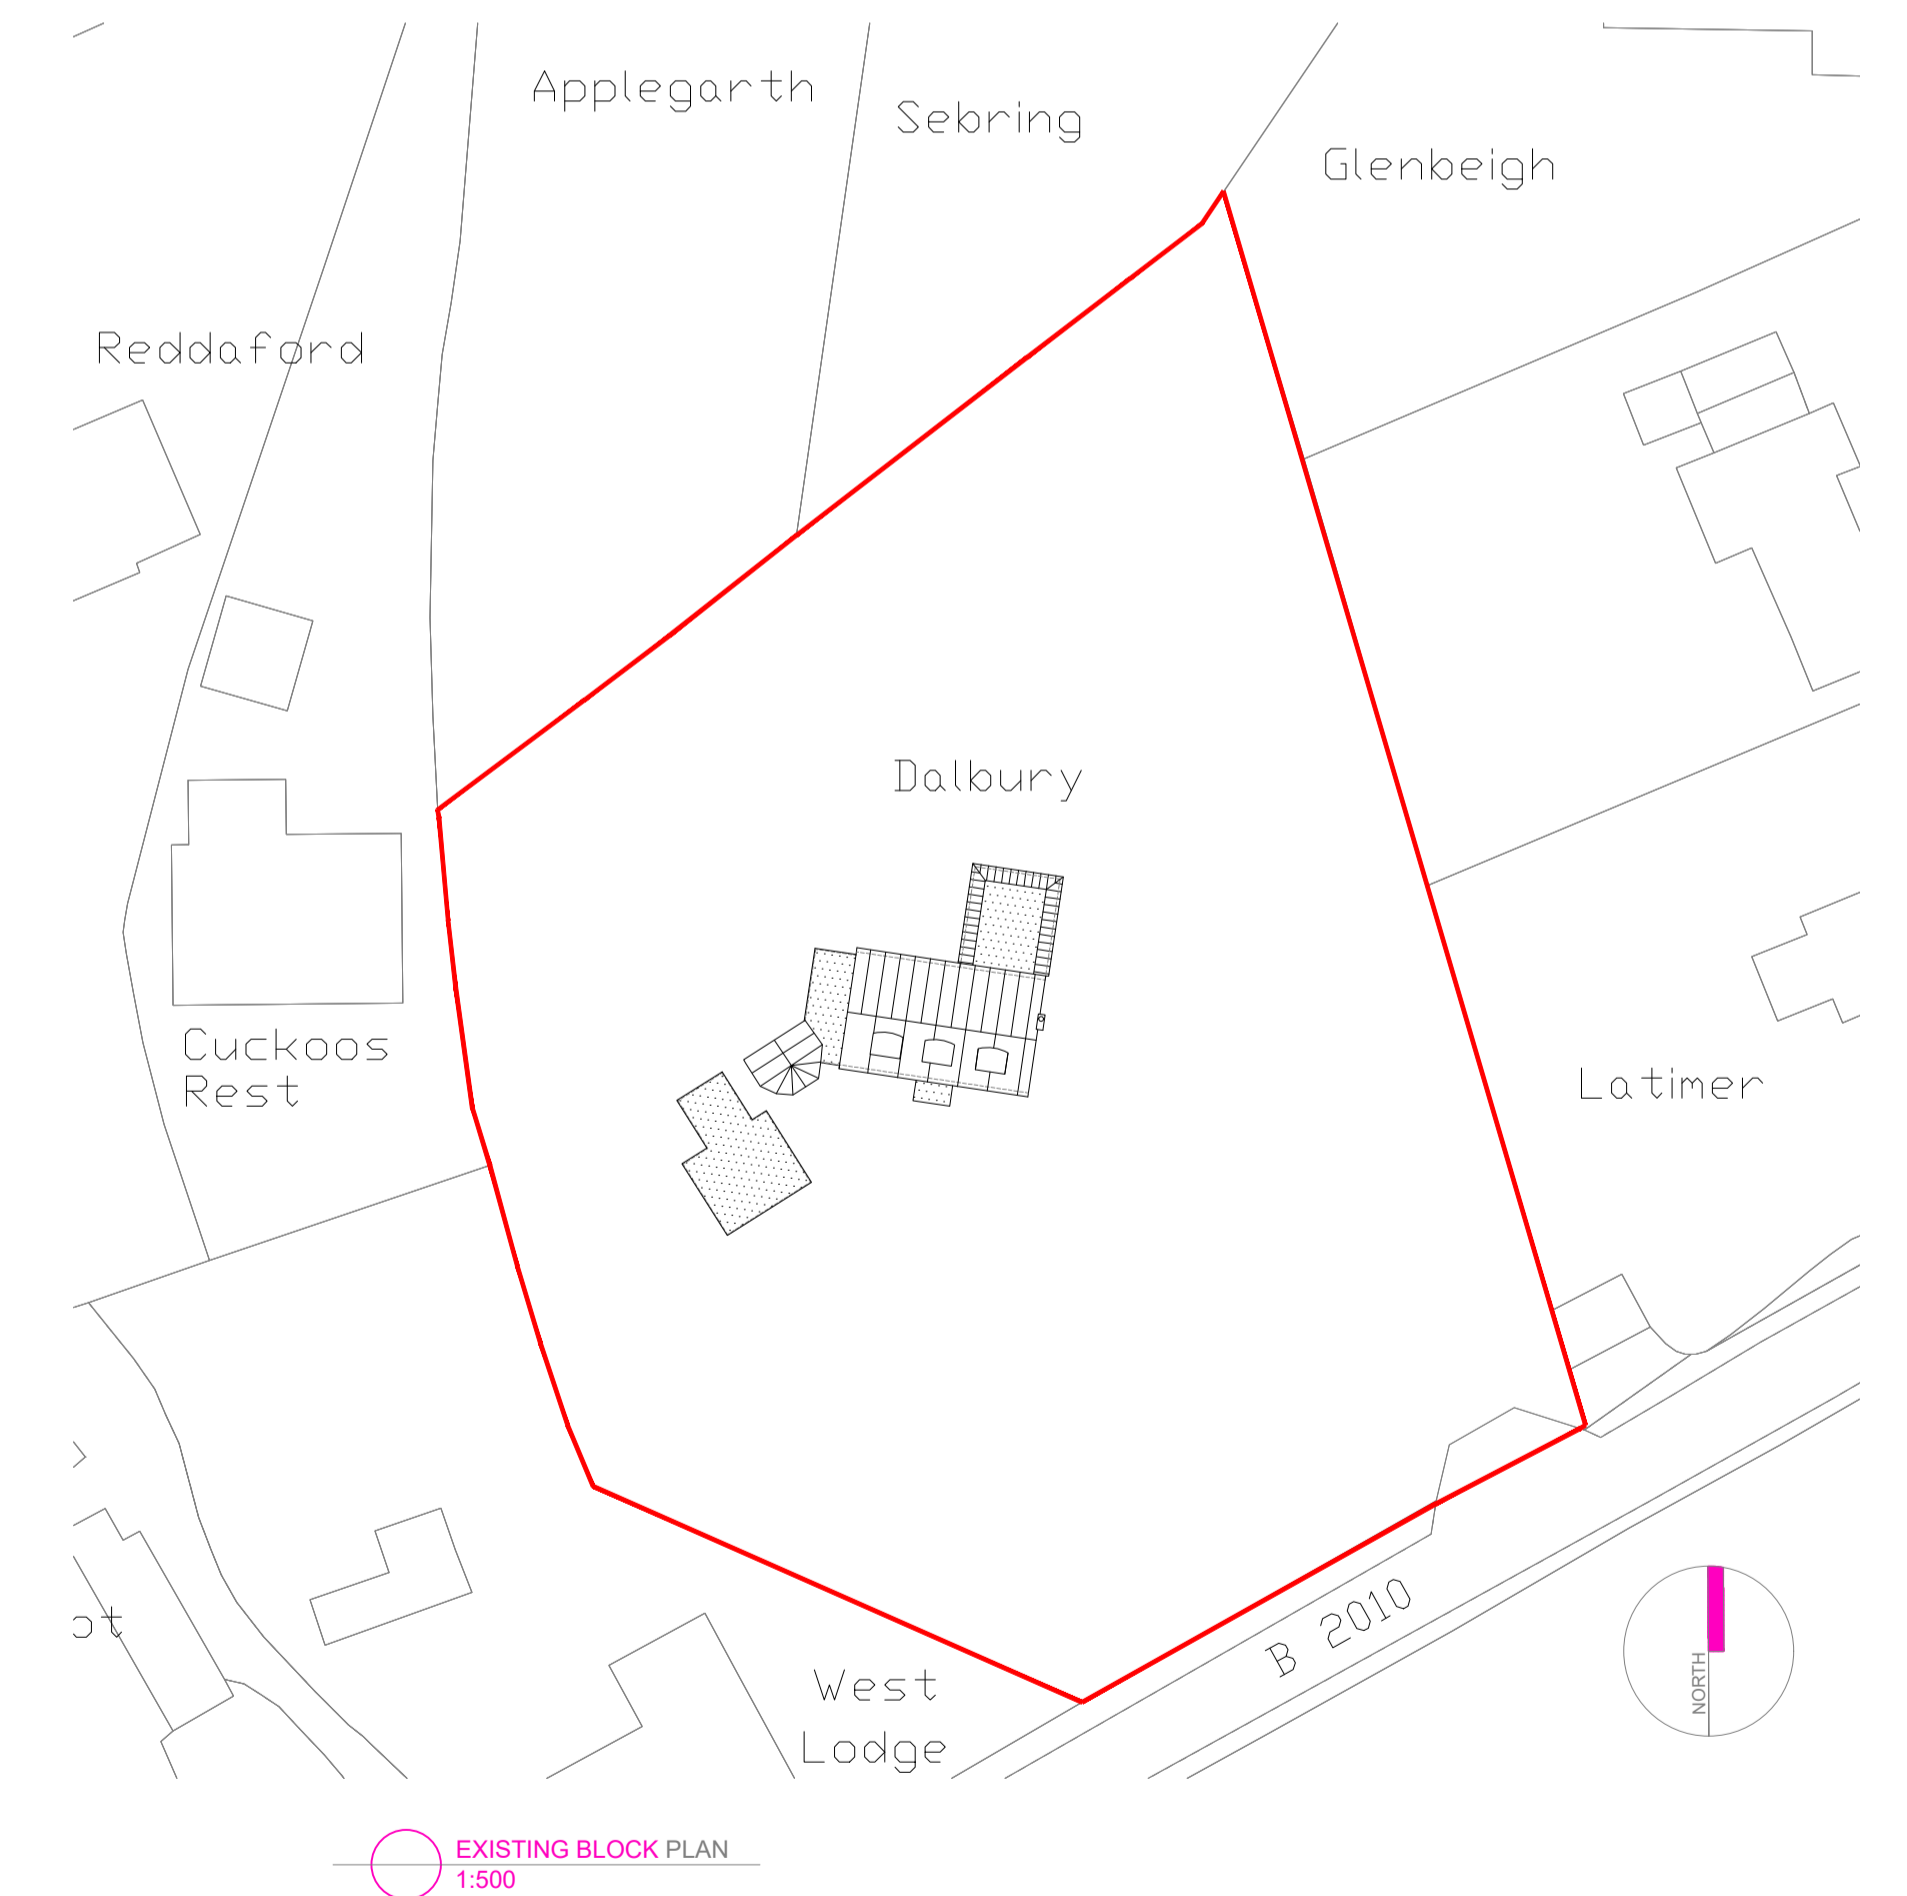
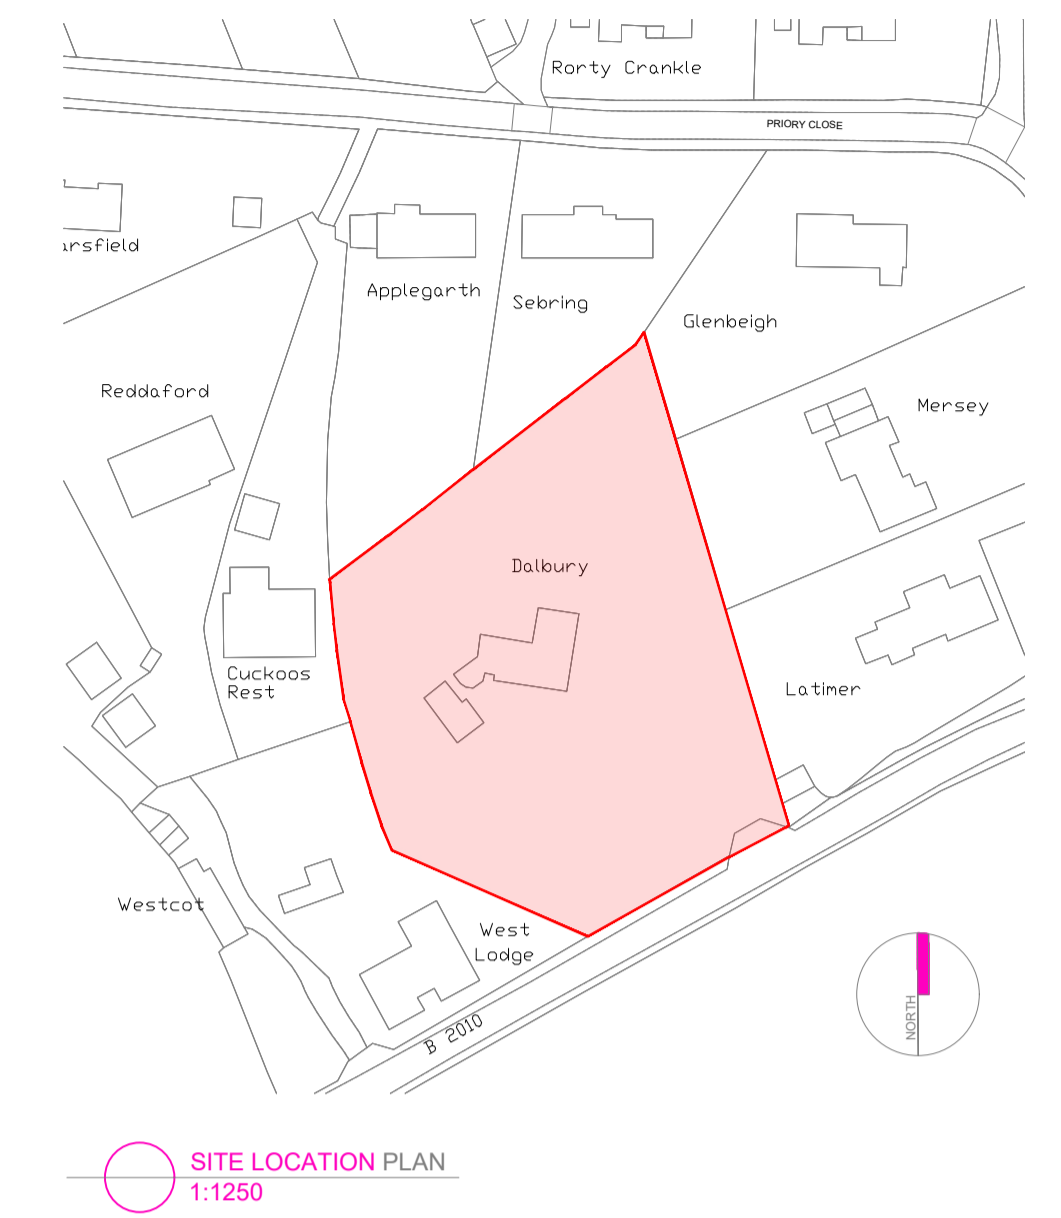
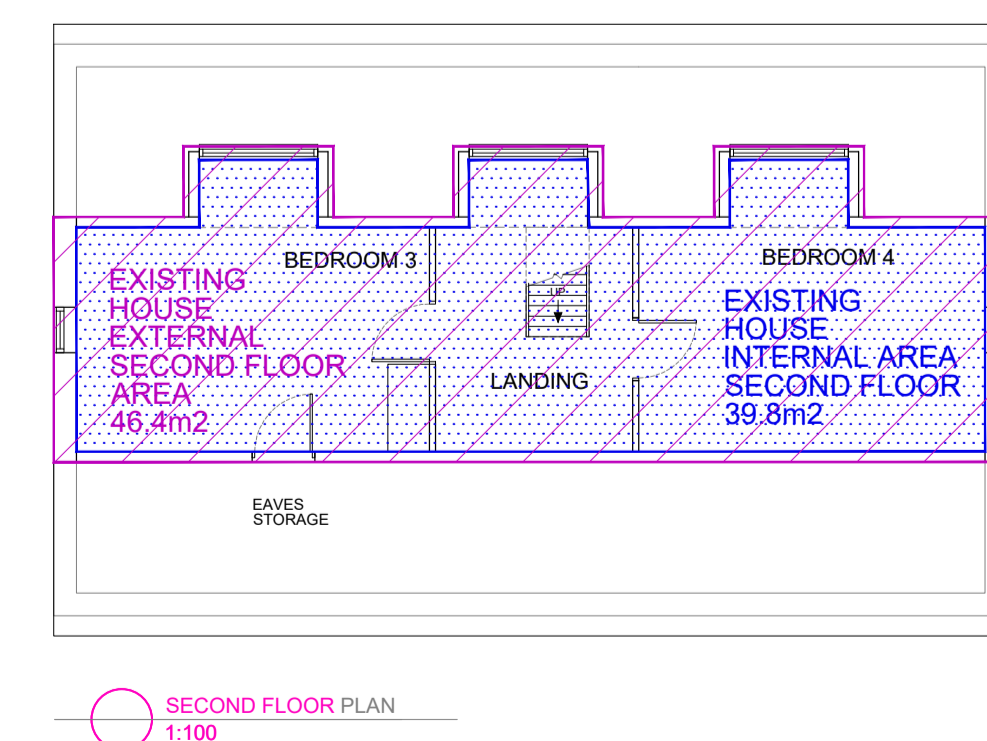


ORIGINAL & EXISTING PLANS - AREAS & VOLUMES

ORIGINAL HOUSE

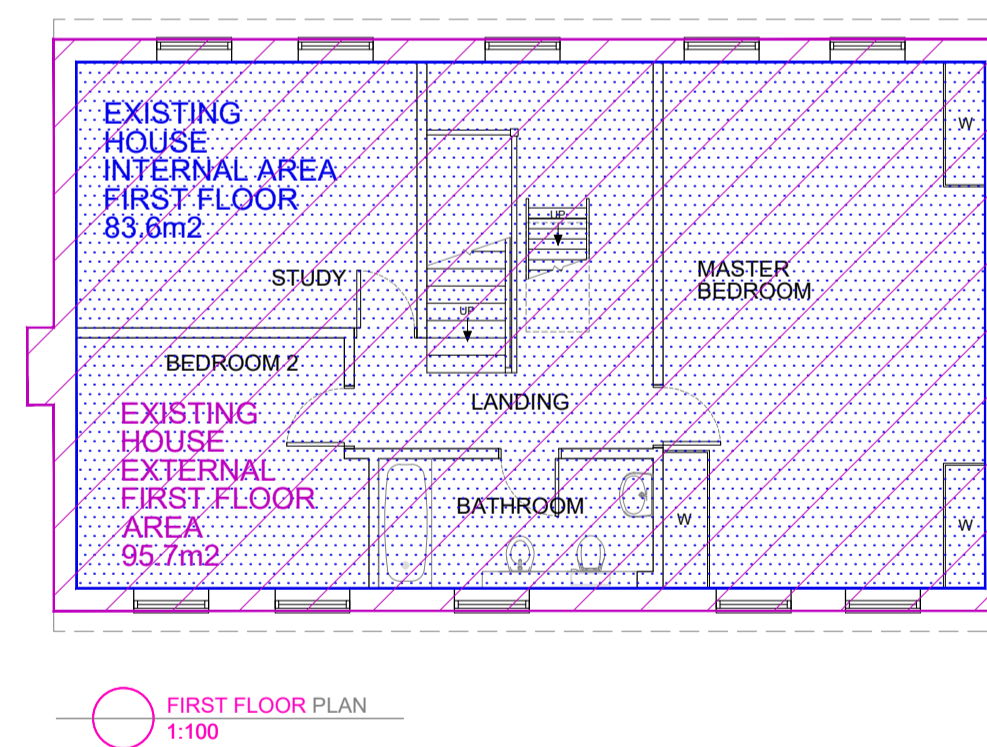

EXISTING HOUSE

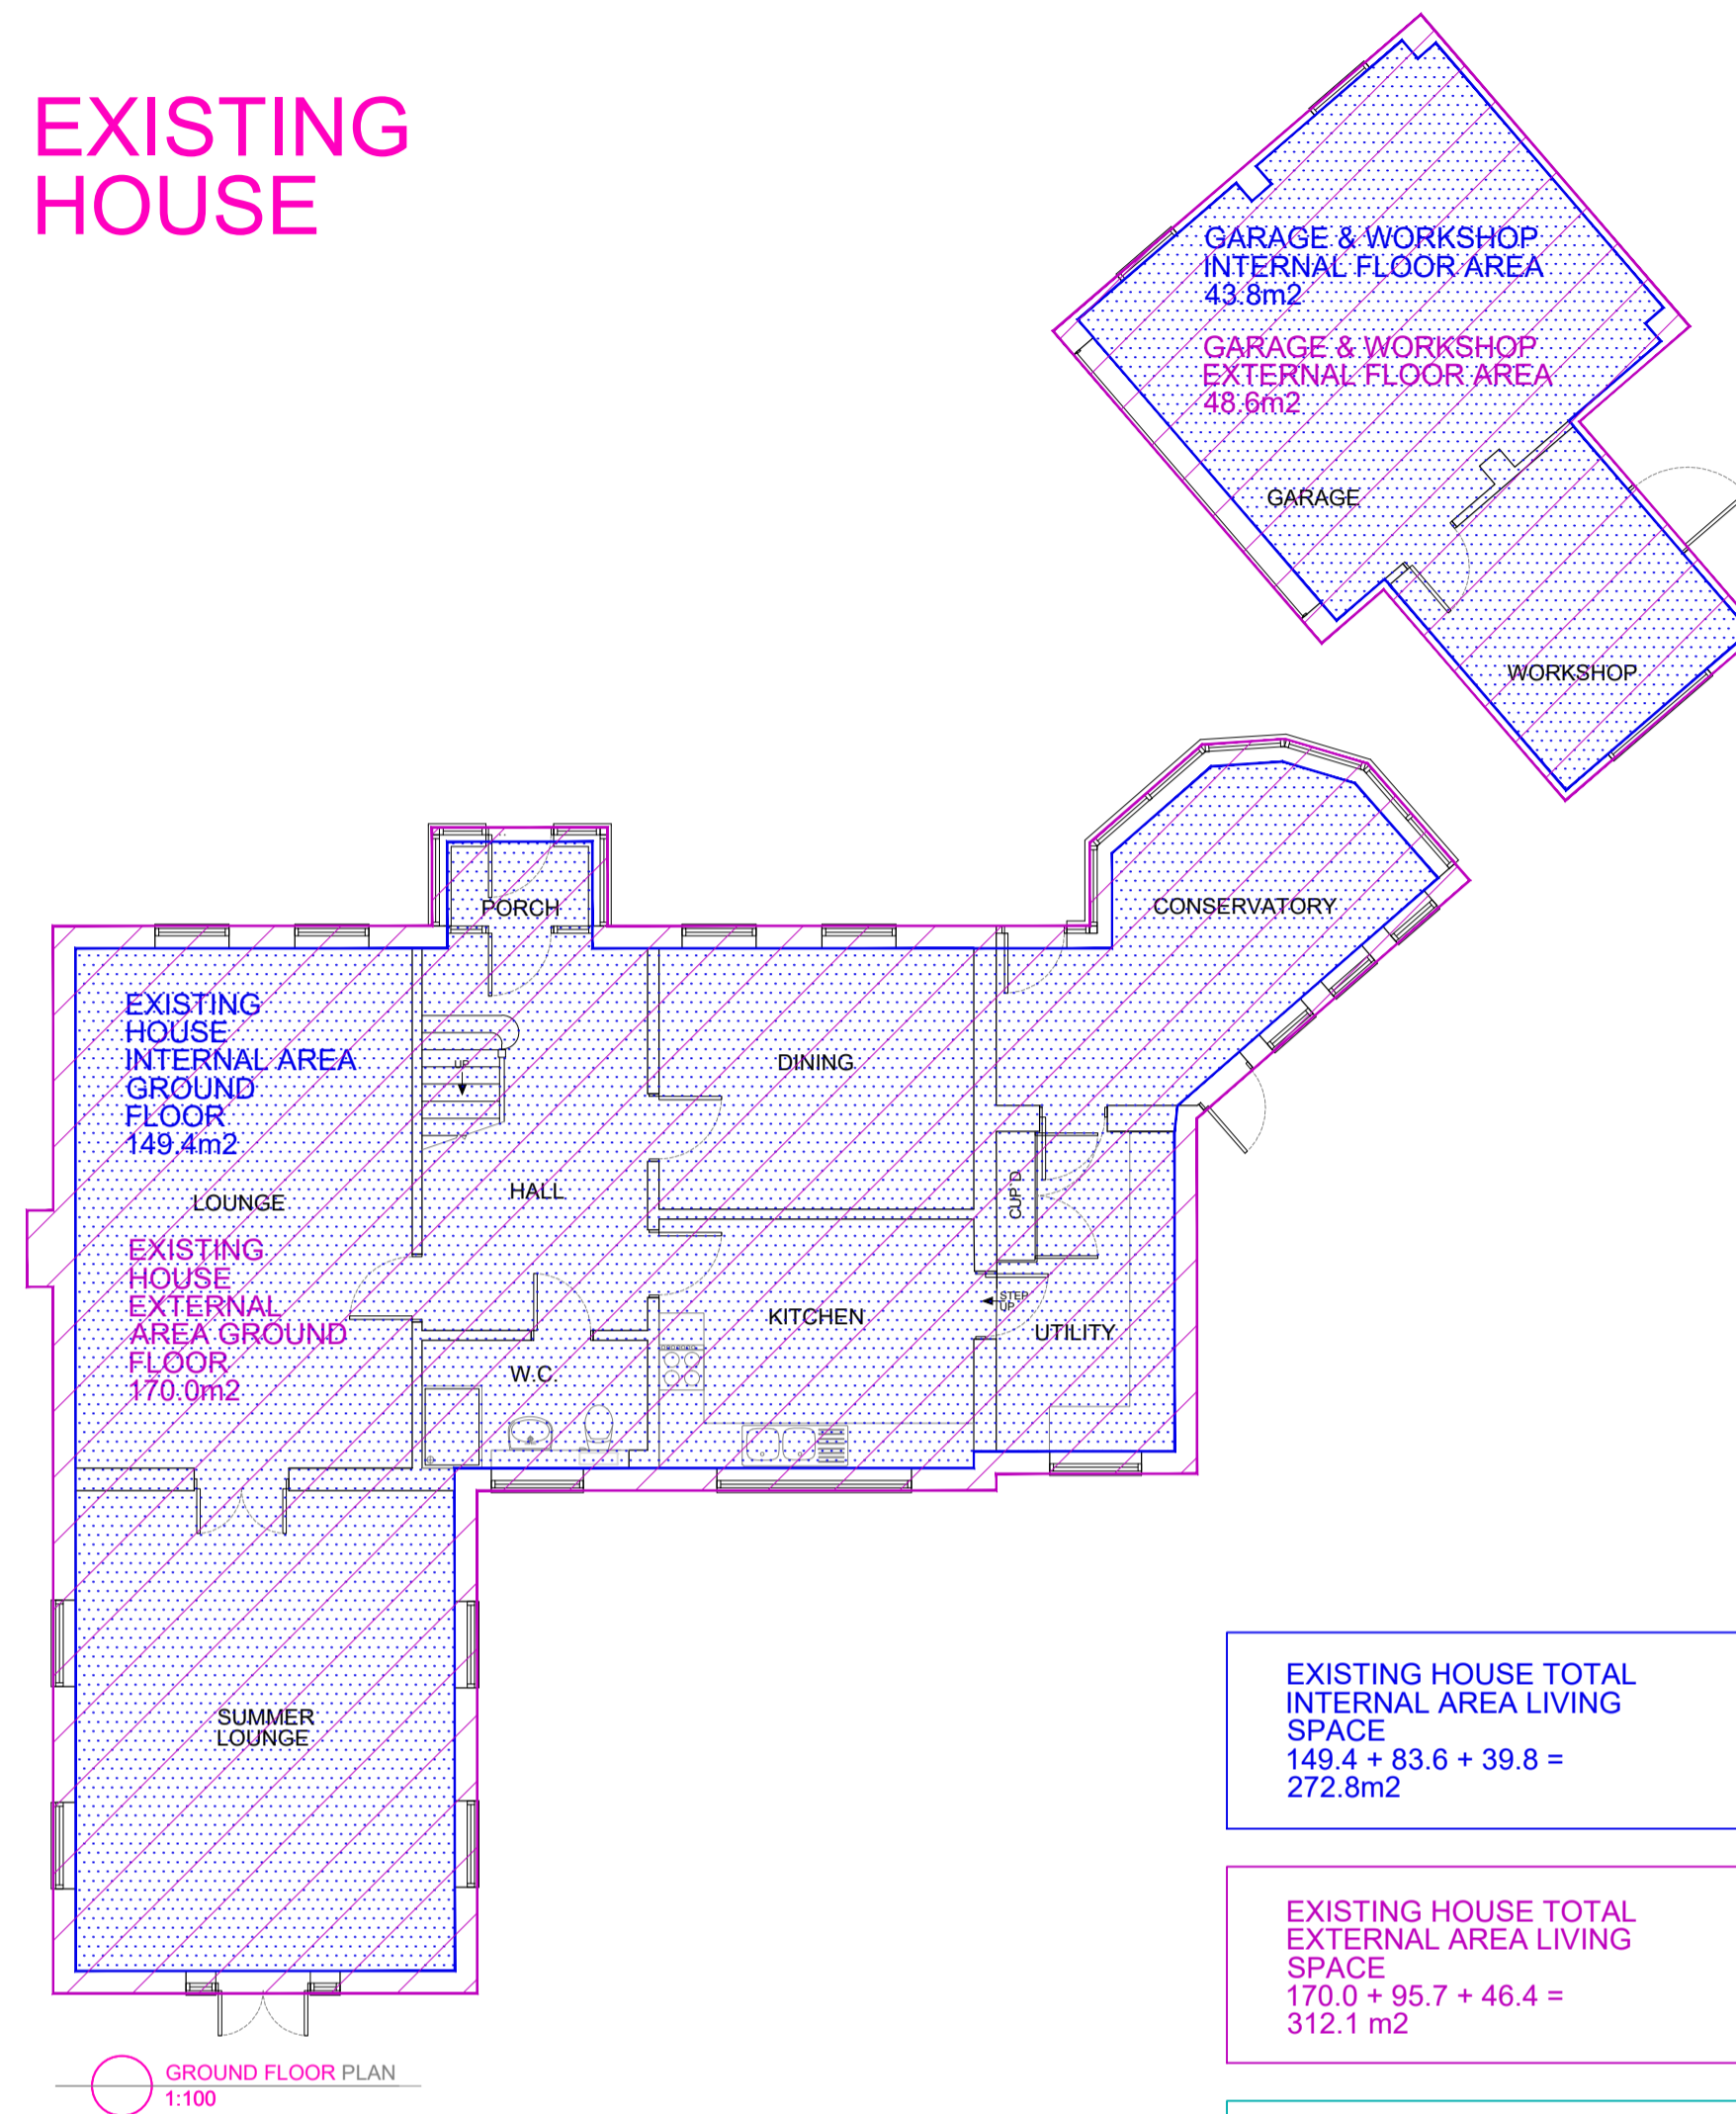

JOB TITLE DALBURY EAST FARLEIGH, MAIDSTONE ME15 0JH		DRAWING TITLE ORIGINAL & EXISTING PLANS - AREAS & VOLUMES	
SCALE 1:100@A1	DRAWING NUMBER BDS-DB-P100	DATE SEPT 23	REVISION A

BUILDING DESIGN STUDIO
BESPOKE ARCHITECTURE

Building Design Studio, 26 Kingshill Avenue, Kingshill, West Malling, Kent, ME19 4AE
T: 01732 426047 E: mail@bdsstudio.co.uk Web: www.bdsstudio.co.uk

DO NOT SCALE FROM THIS DRAWING