
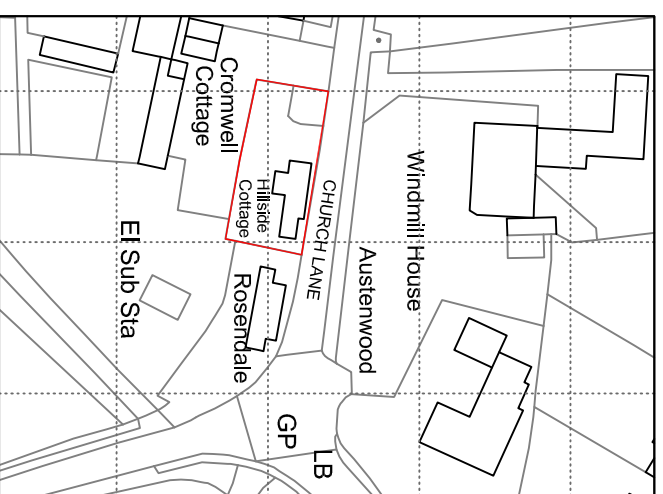



1. Scale this drawing for Planning Purposes only
2. Do not scale for working drawings all dimensions shall be checked on site prior to commencing the works and any errors or admissions reported to AIT
3. This drawing is the copyright of AIT and must not be used or reproduced without their permission

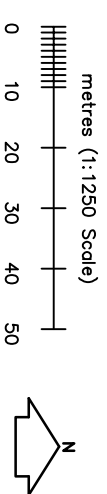

Site Location Plan  
Scale 1:1250

- Rev E: General amendments, 06.09.2023
- Rev D: General amendments, 08.06.2023
- Rev C: General amendments, 06.06.2023
- Rev B: General amendments, 05.06.2023
- Rev A: General amendments, 24.05.2023

		Client	
		Ms R Neupert	
Job Title		Date	
Proposed Side and Rear Extensions Hillside Cottage, Church Lane, Oving, HP22 4HL		May '23	
Drawing Title		Scale	
Plans as Proposed Site and Site Location Plans		1:100/500/1250	
Drawing No		Rev	
AT 259		E	
Drawing No		Rev	
PD 02		E	