



side elevation as proposed



rear elevation as proposed



front elevation as existing (no change)

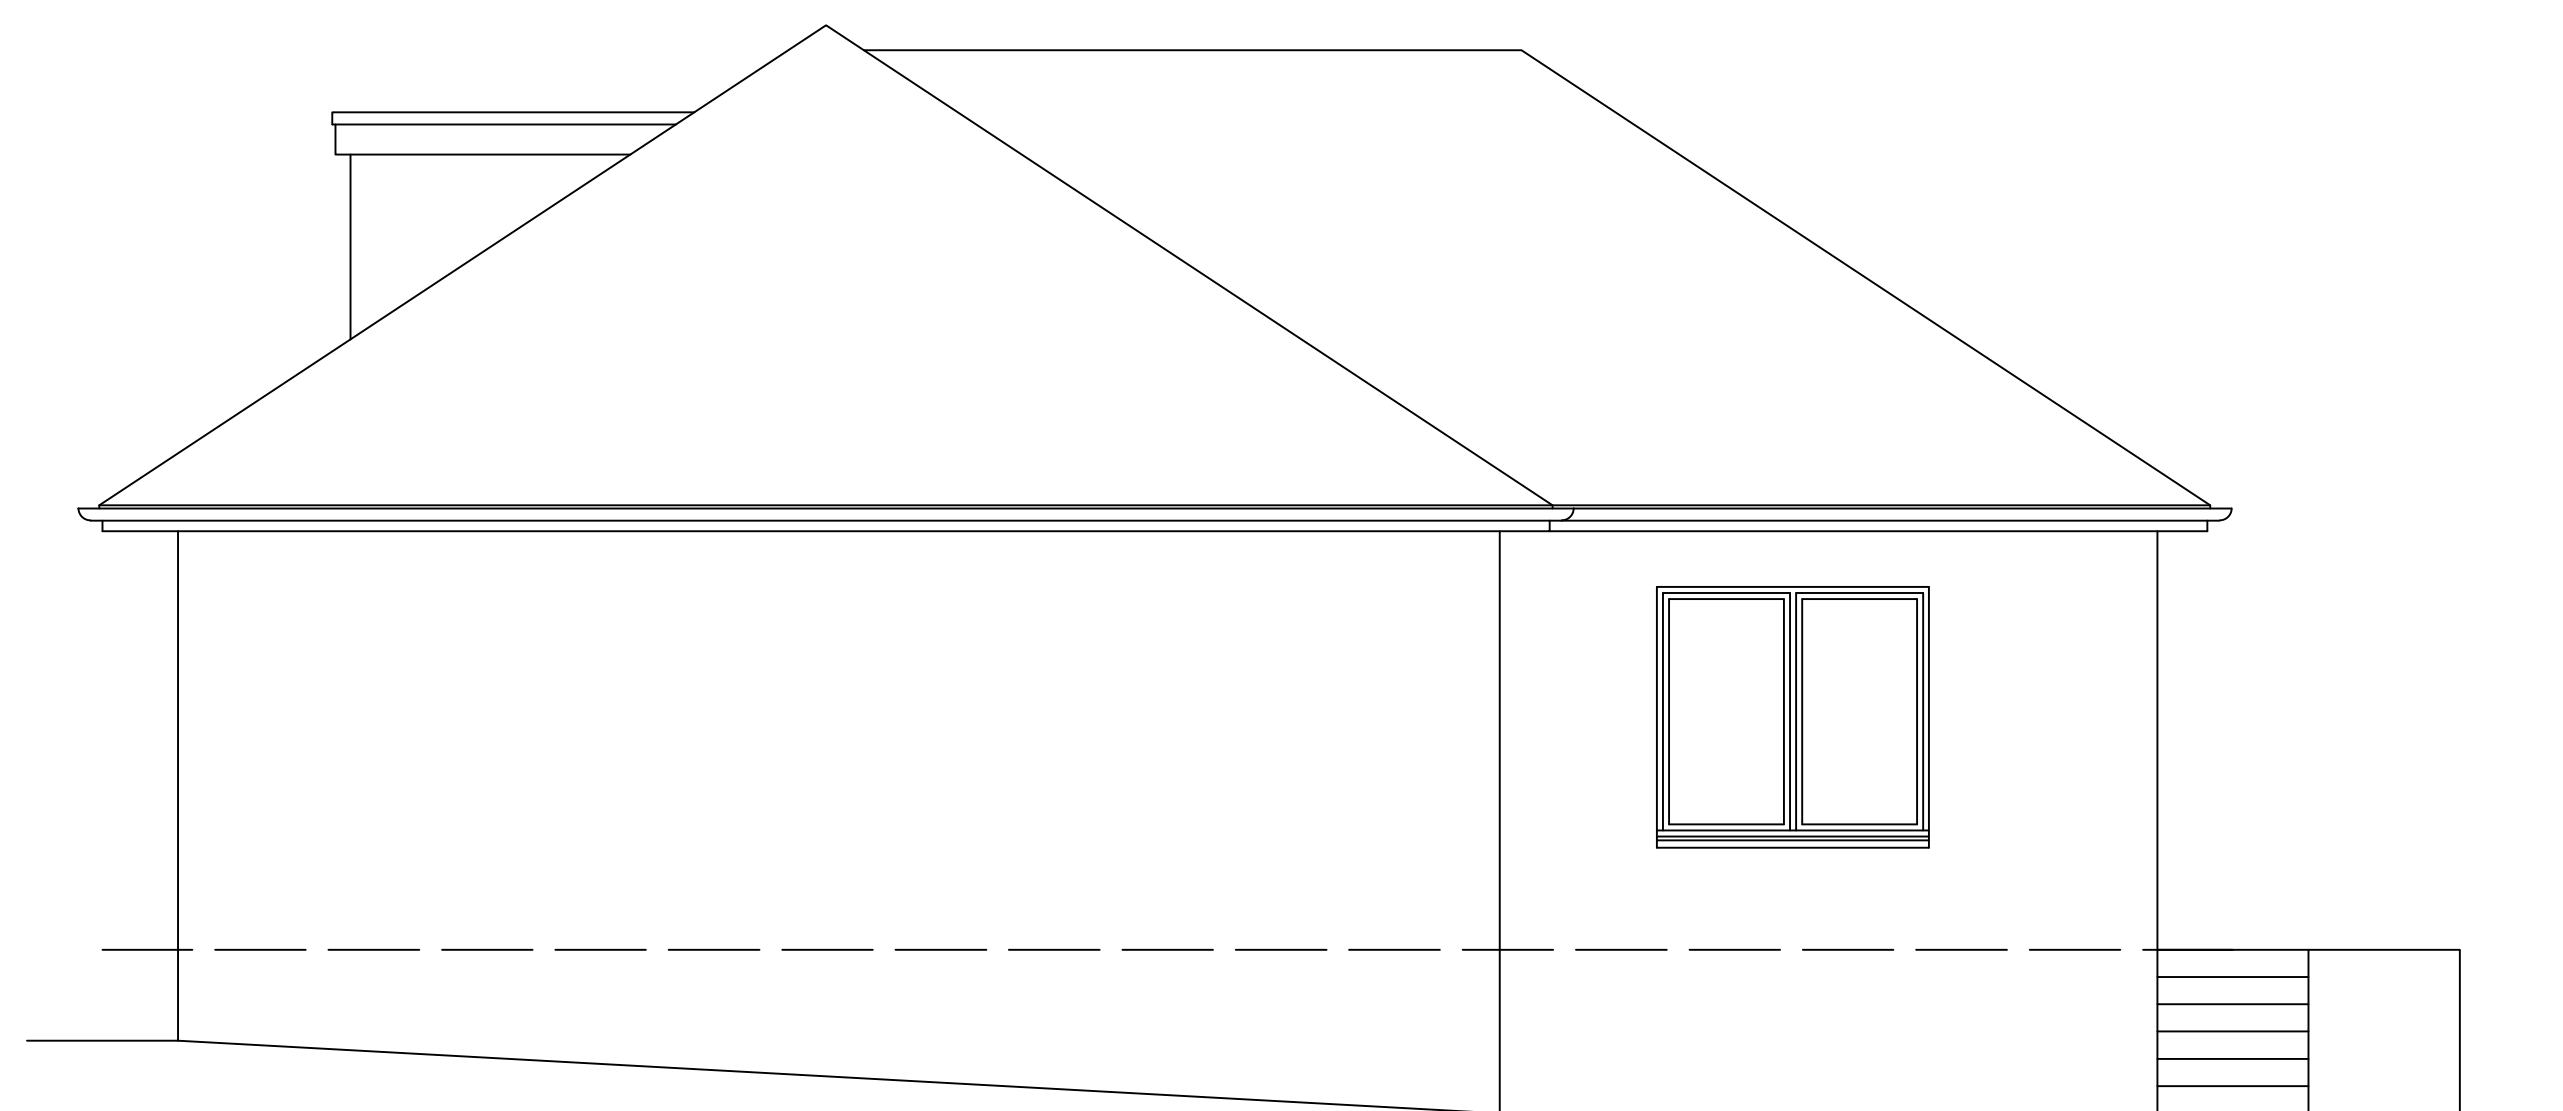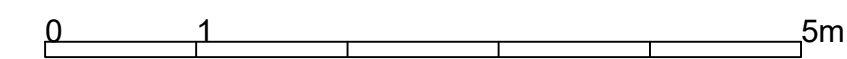

side elevation as proposed