


SCALE BAR 1:200



New Native Hedgerow Planting

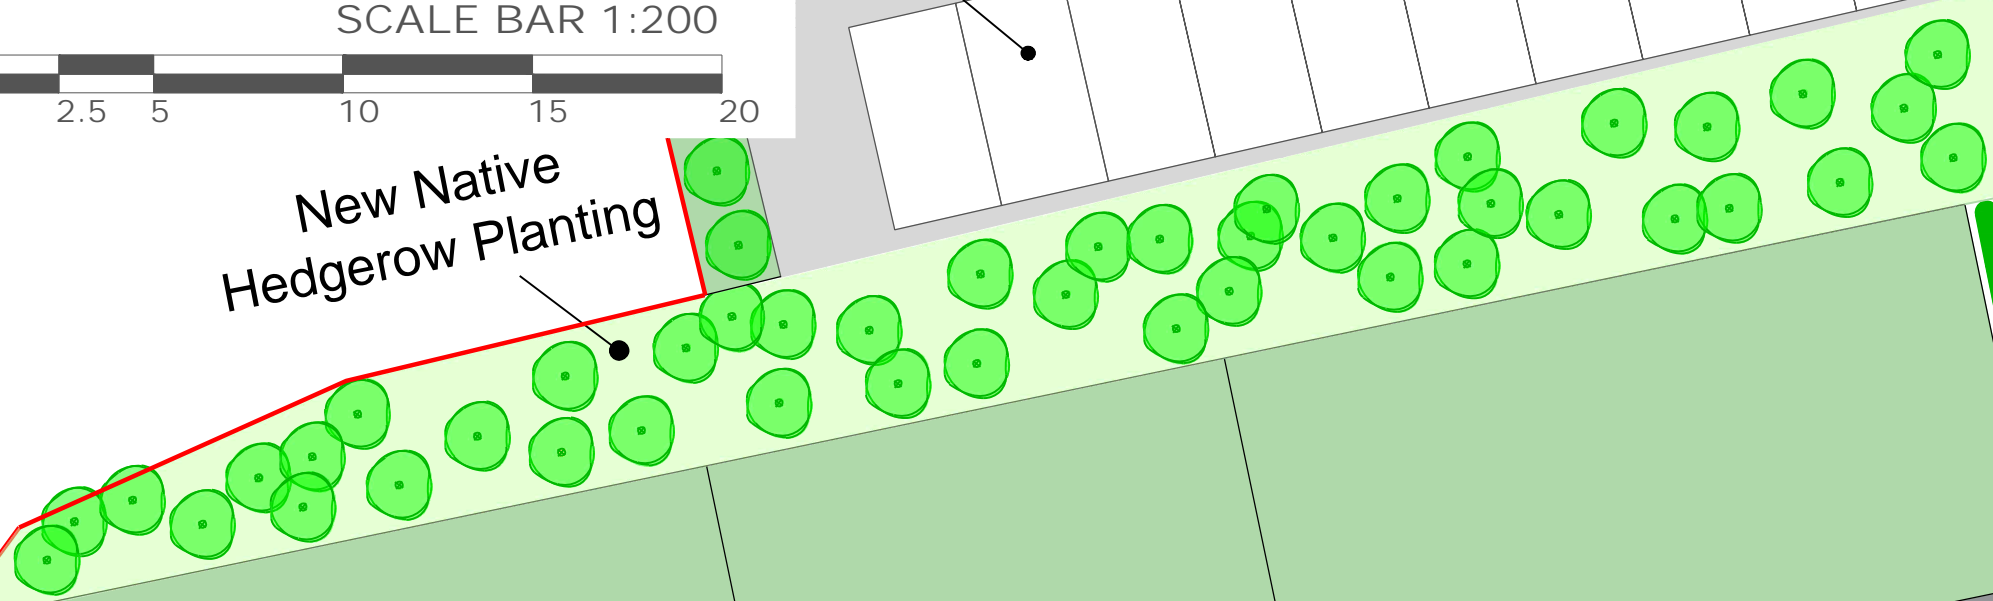

Track



LANDSCAPING SHOWN IS FOR INDICATIVE PURPOSES ONLY

DIMENSIONS ARE IN MILLIMETERS UNLESS STATED OTHERWISE

THIS DRAWING IS FOR PLANNING AND AESTHETIC PURPOSES ONLY



FOXES RURAL LTD
BULLBANKS FARM, HALSTEAD ROAD,
EIGHT ASH GREEN, COLCHESTER,
ESSEX, CO6 3PT

TEL: 01206 481 981
E-MAIL:
WWW.FOXESRURAL.CO.UK

CLIENT NAME:	[REDACTED]
PROJECT NO:	594
TITLE:	PROPOSED SITE PLAN
ADDRESS:	SG9 0NR

DATE:	SCALE:	SHEET:
08 AUG 23	1:200 @ A3	PS02

01

Cartlodge

01

01

01

02

02

02

03

Cartlodge

03

03

03

02

New Planting of Hedgerow

Primary Access (Already Existing)

Existing Hedgerow

B 1038

Great