



**Notes:**  
 ALL DIMENSIONS TO BE CHECKED ON SITE BY THE GENERAL CONTRACTOR  
 BEFORE ANY WORK IS PUT IN HAND.

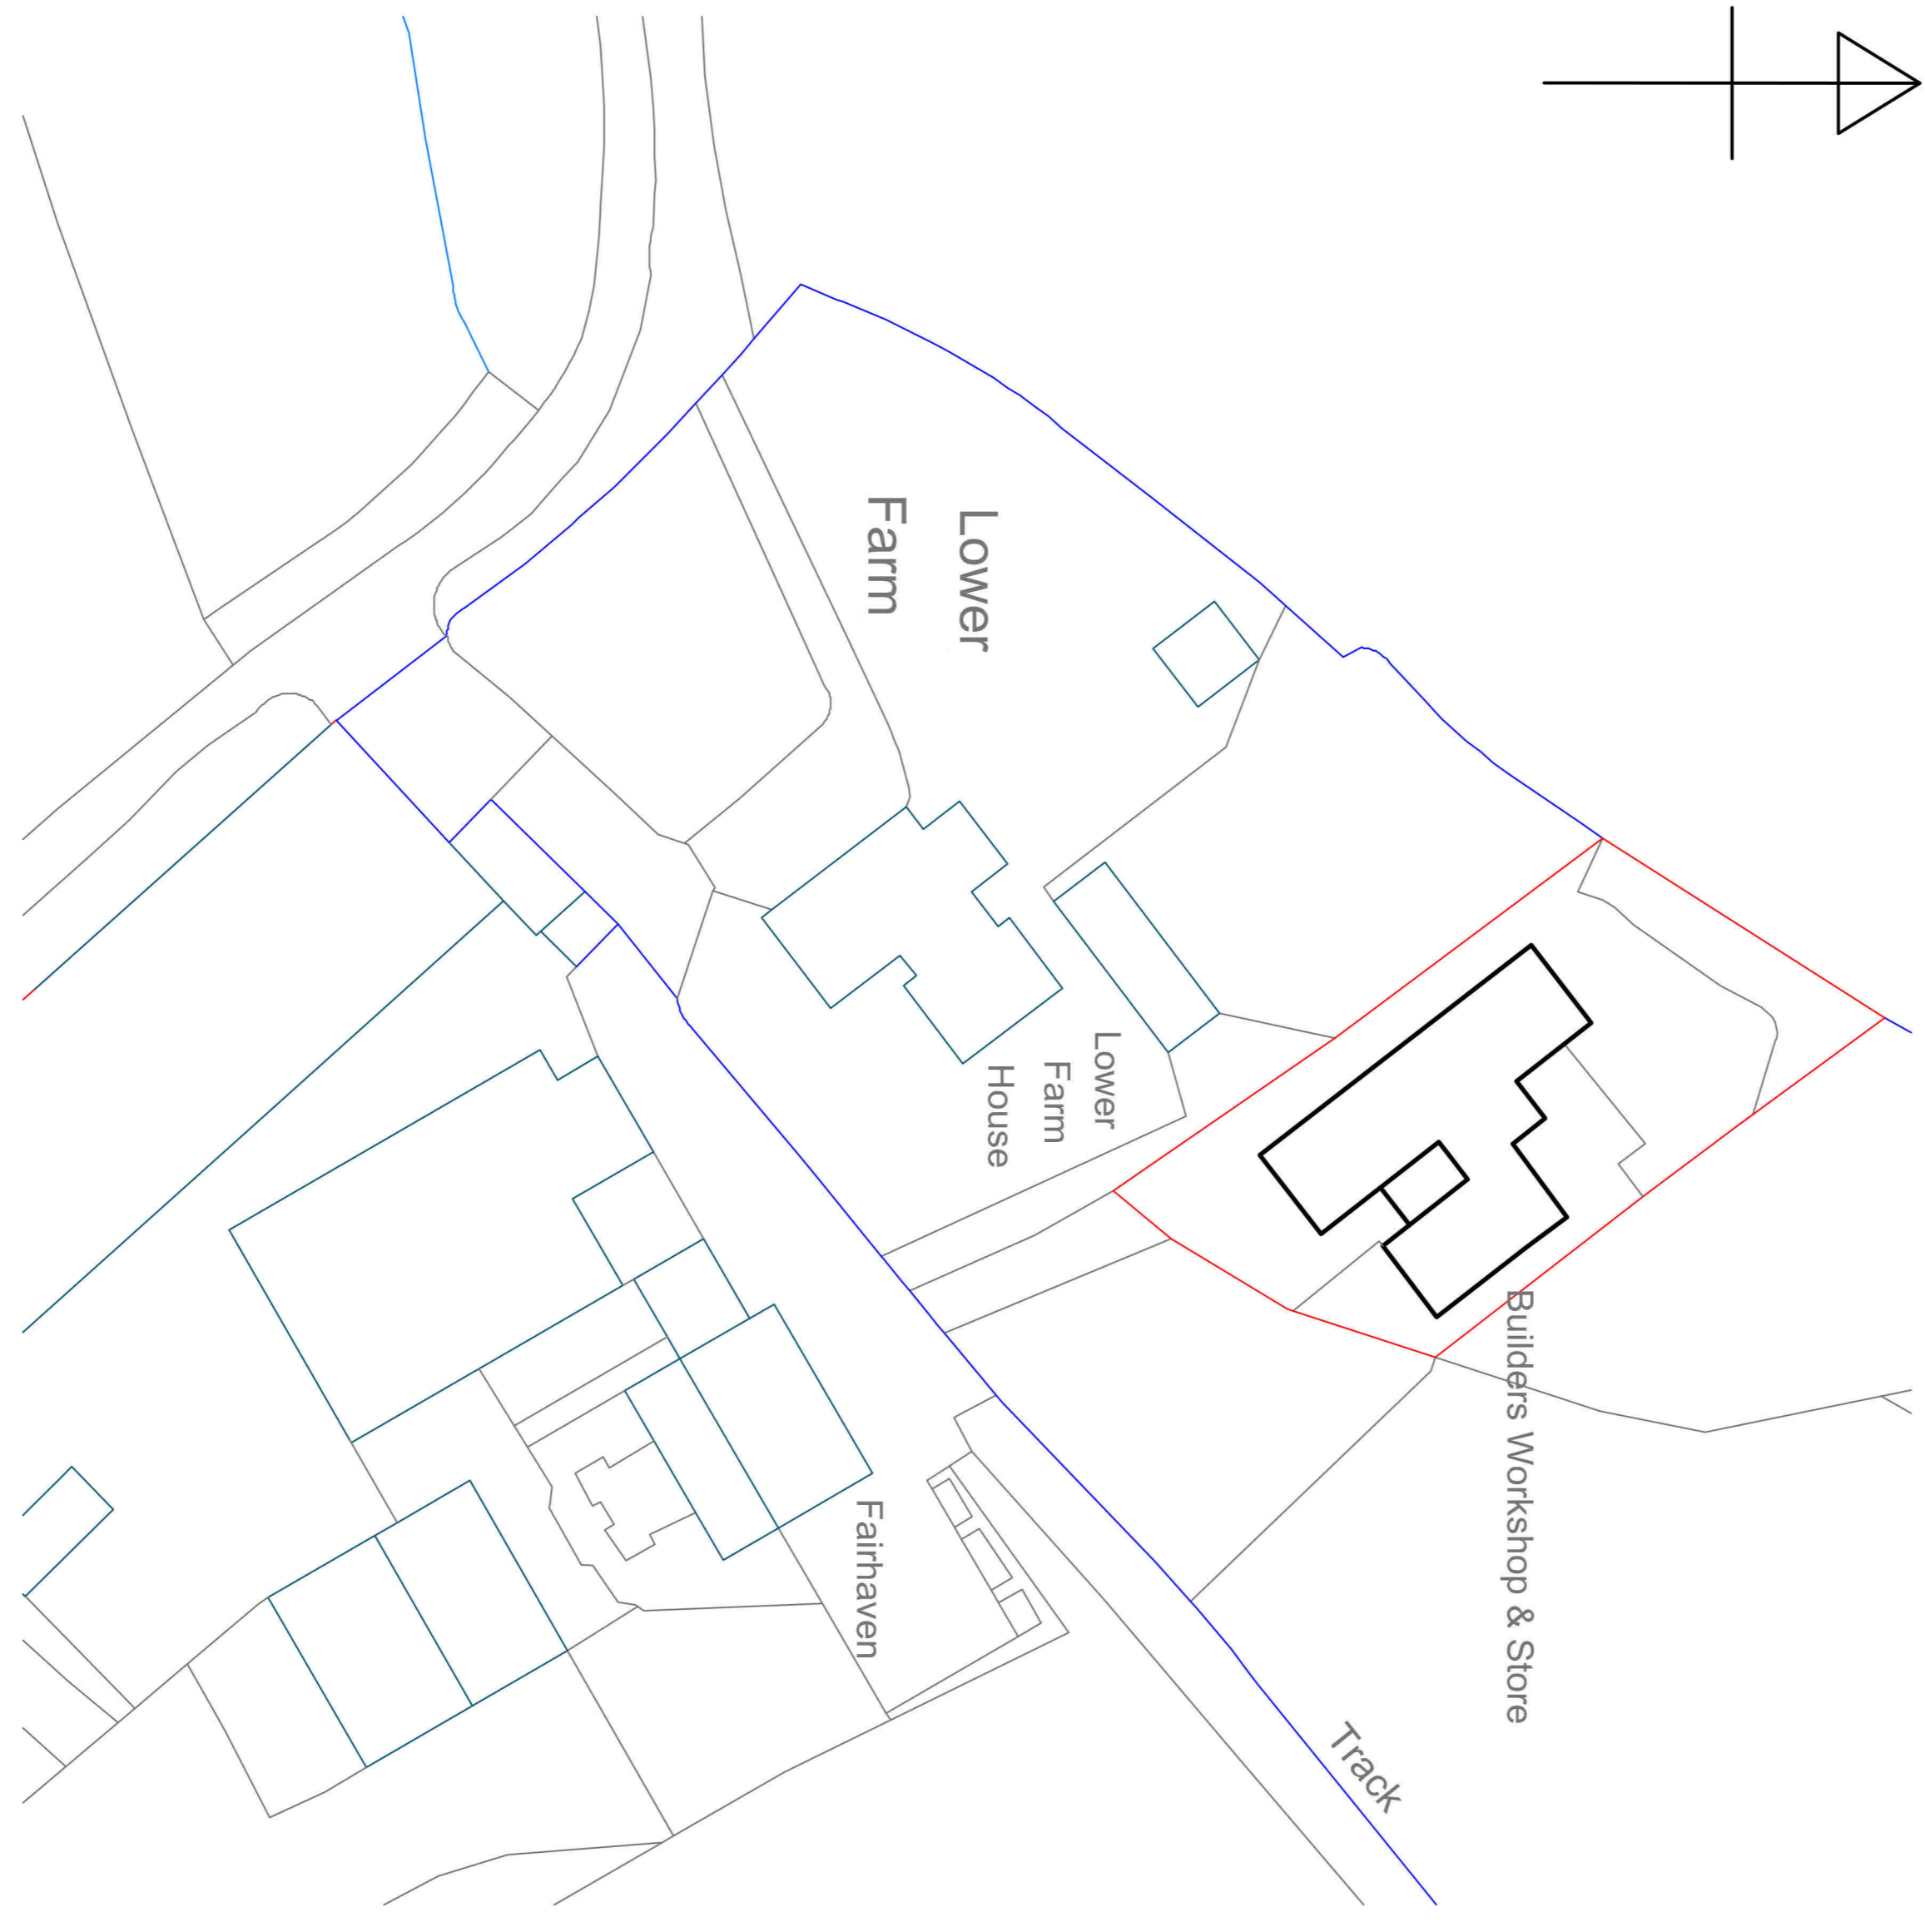

? Crown Copyright and database rights 2023 OS Licence no. AC0000849896

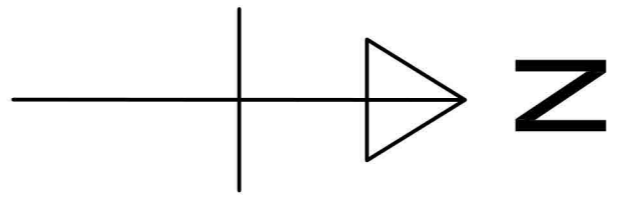

**Bridletree Limited**

36 The Maltings  
 100 High Street  
 Stansfeld Abbots  
 Herts  
 SG12 8HG

**Builders Workshop & Store**

At Lower Farm, Throcking  
 Change of Use (Class MA) from  
 Commercial Business & Service Use (Class E)  
 to Dwellinghouse (Class C3)  
 Ref: CDB/1277

Location and Block Plans

Dwg No. D2212025/A Date: MARCH 2023

Scales: 1:500, 1:1250 at A1