



MARK DYSON SURVEYORS LTD	
01392 833828 www.markdysproperty.co.uk	
EXTENSIONS TO EXISTING COMMERCIAL BUILDINGS AT	
KENNARDS HOUSE, LAUNCESTON, PL15 7EZ	
PLAN TYPE	Existing & Proposed Elevations
SCALE	1:200 / A3 1:100 / A1
DATE	5.6.23
REF	TM684j.P3
ALL DIMENSIONS ARE EXPRESSED IN METERS	


Southeast

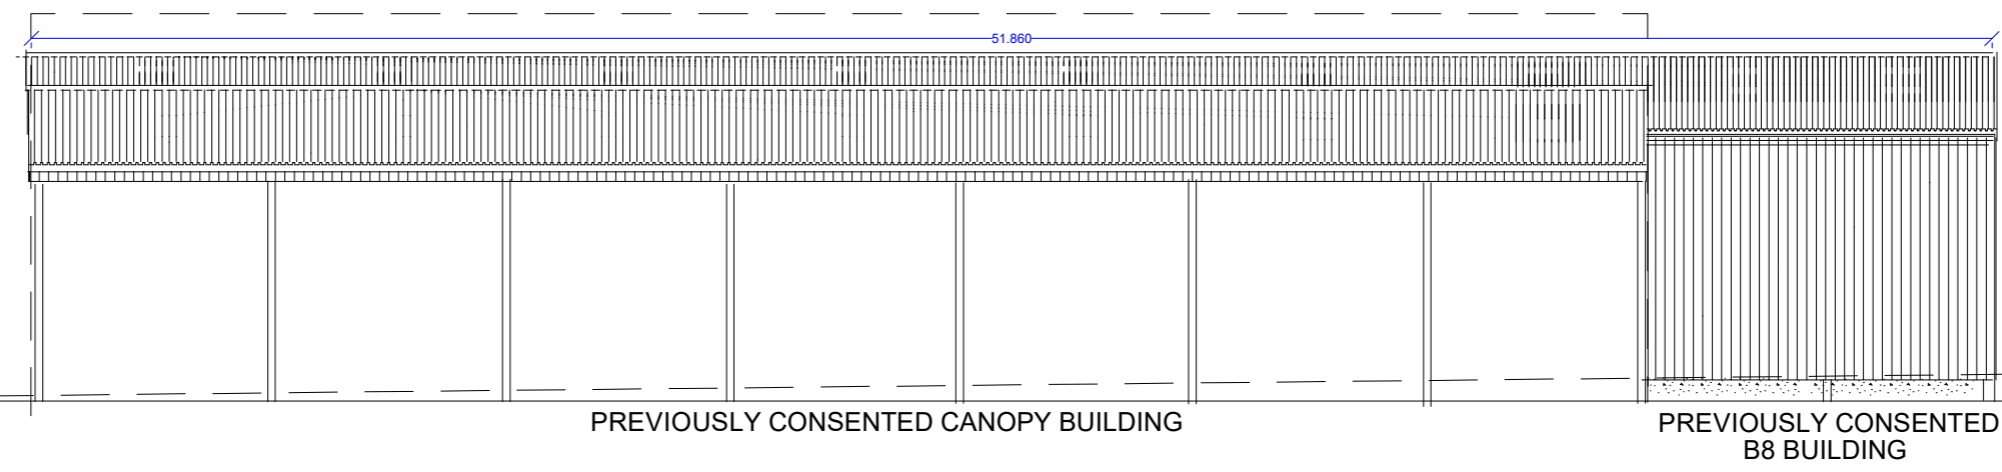

Northwest

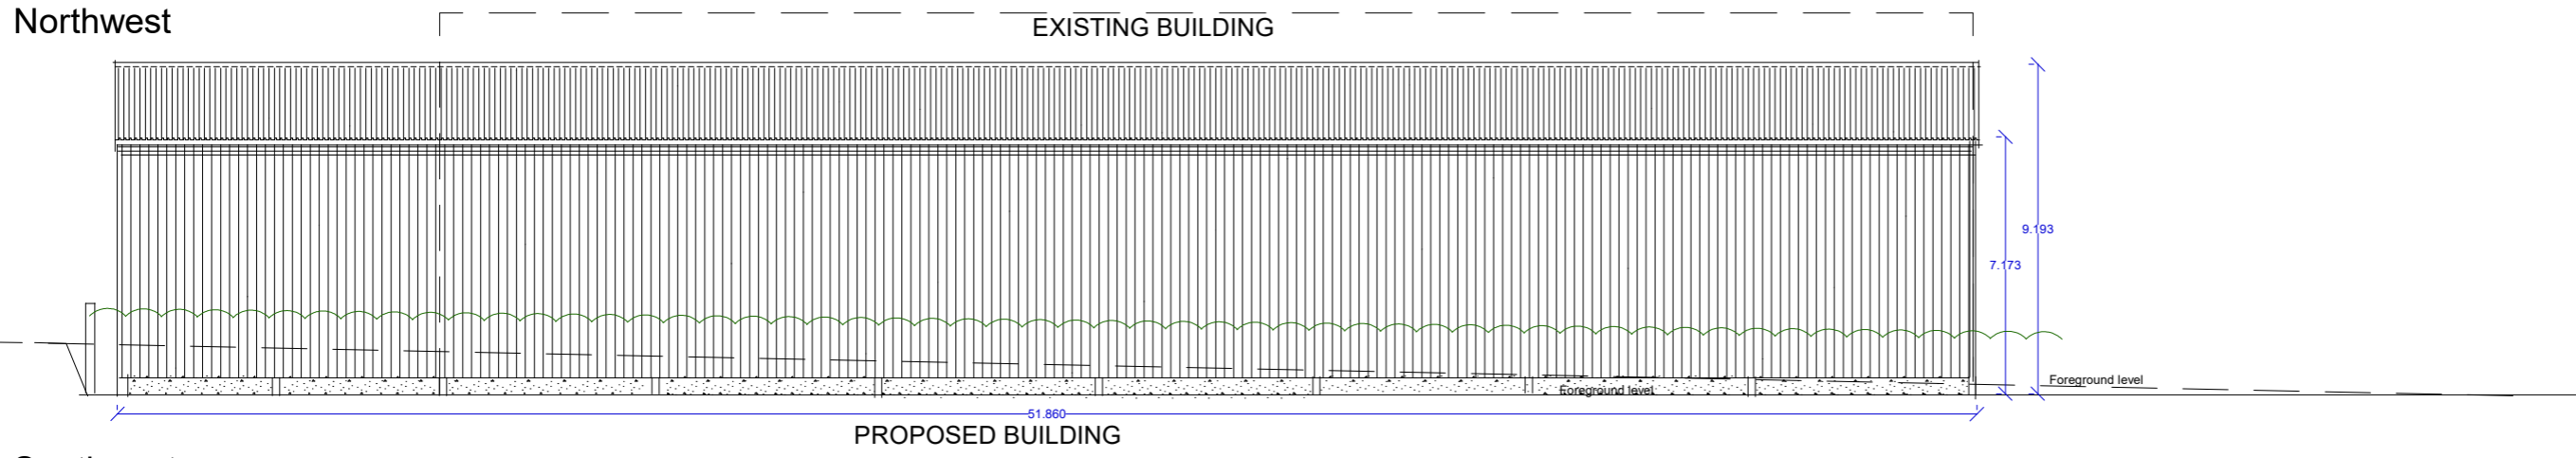

Southwest

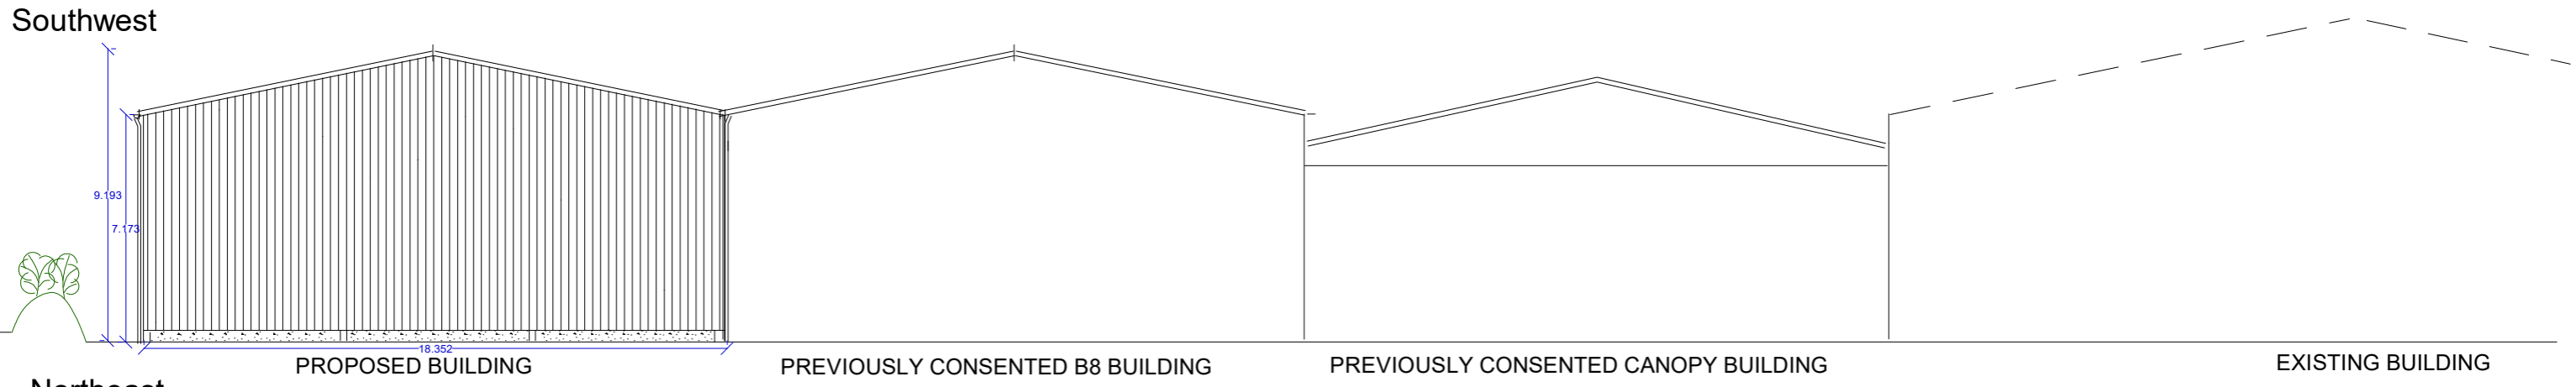

Northeast

