





EXISTING BLOCK PLAN 1:500

1:500 0 10 20 30 40 50m

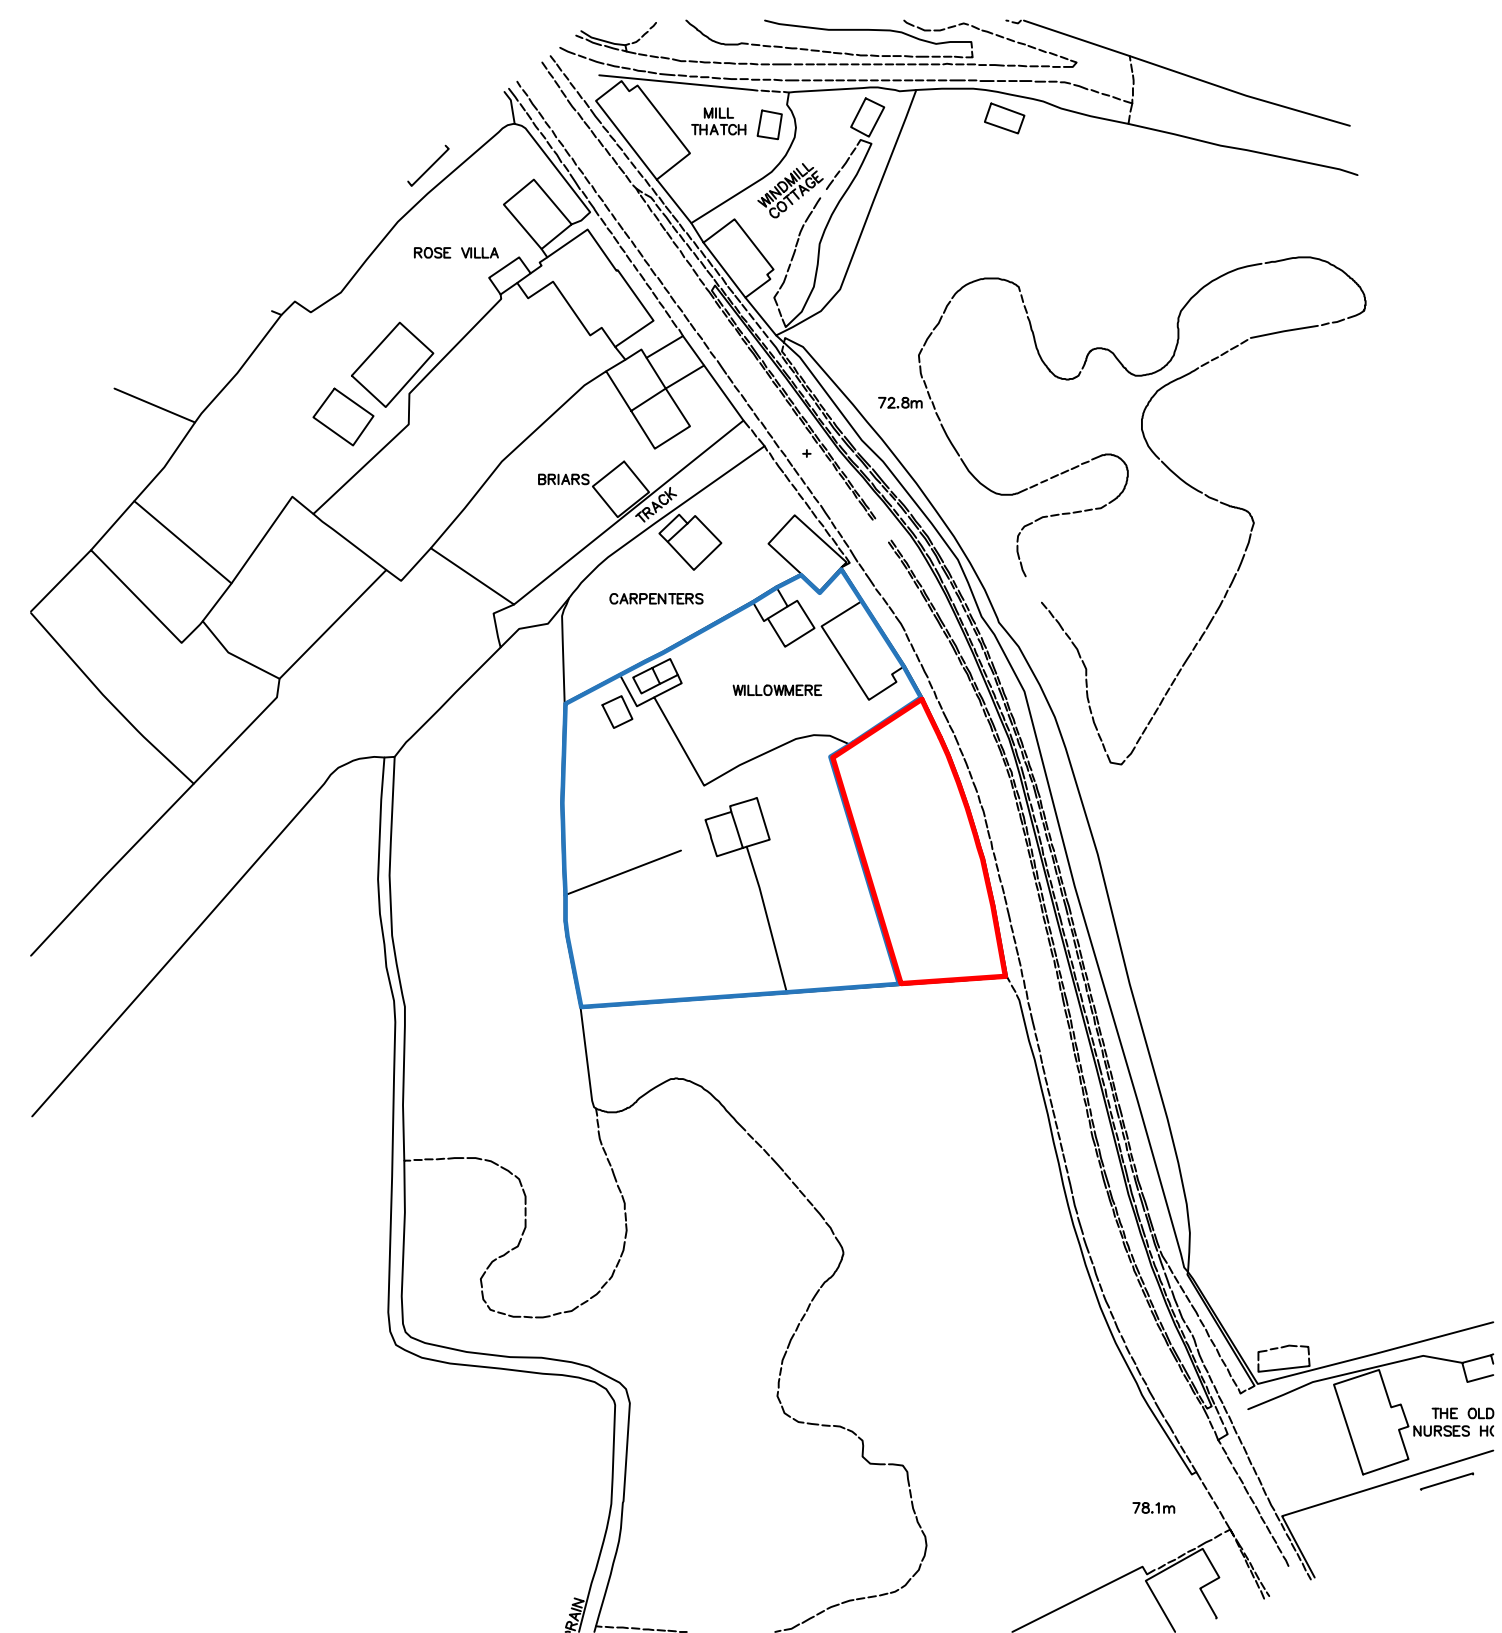

EXISTING LOCATION PLAN

1:1250 0 20 40 60 80 100m

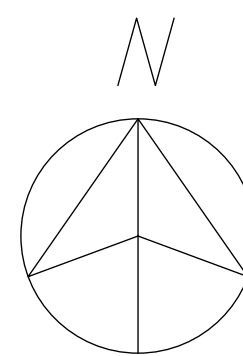

'A' Amendments to boundary Jan '23

Site adjacent to Willowmere
Great Sampford
Saffron Walden
For Mr S. Oliver

Existing block and location plan

SCALE 1:500 / 1250 @A2 DWG No. 214.6.02A

DONALD PURKISS
ASSOCIATES
Chartered architects
1A KING STREET
SAFFRON WALDEN, ESSEX CB10 1HE
TEL: 01799 523087 & 527202
E-mail: dpa@purkissarchitects.co.uk

Copyright - Donald Purkiss and Associates